





**FRONT
ELEVATIONS 1:100**

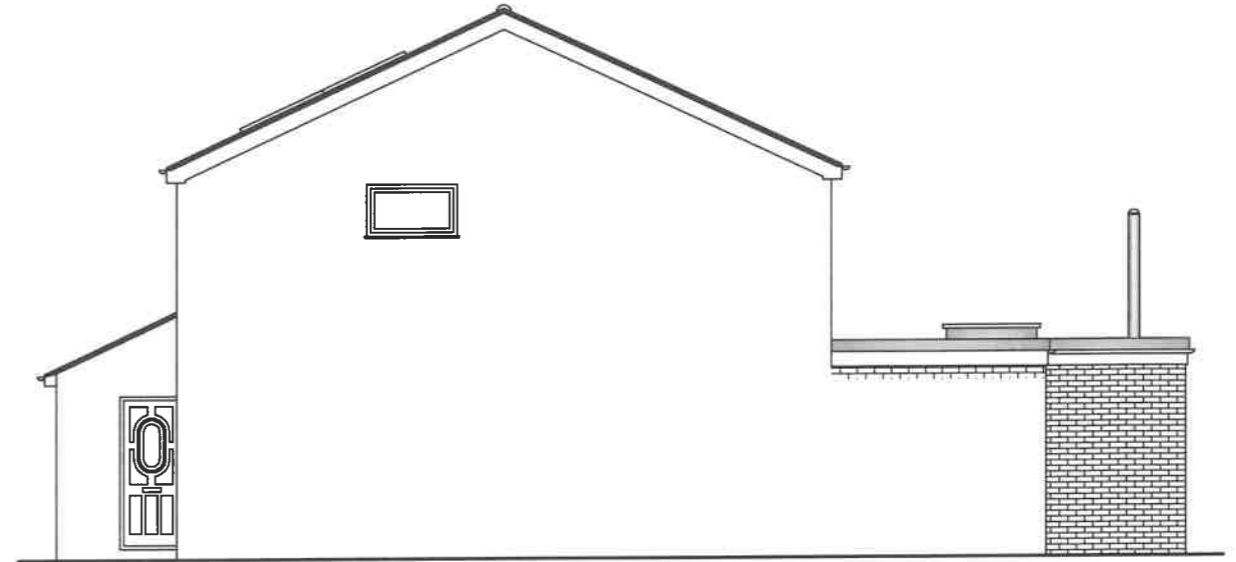

SIDE



REAR

- MATERIALS:**
-  Brickwork & details to match existing
 -  White UPVC windows & doors to match existing
 -  Sarnafil flat roof finish (warm roof) with 2 no. roof windows



SIDE



Contract :
EXTENSION & ALTERATIONS TO 13
ST. CATHERINE'S, ELY, CAMBS.

Title :
ELEVATIONS
AS PROPOSED

These drawings are the
COPYRIGHT of Greg
Saberton Design.
Unauthorised
copying is not permitted.

Revisions :
-

Scale : 1 : 100
Date : JAN 2024
Drawing Number : 07 / 3238 / 23

GREG SABERTON DESIGN
ARCHITECTURAL DESIGN CONSULTANCY
Tom's Hole Barn, Branch Bank, Prickwillow, Ely, Cambridgeshire, CB7 4UR
Tel/Fax : 01353 687999
Email : greg@gregsabertondesign.co.uk