




EXISTING REAR ELEVATION

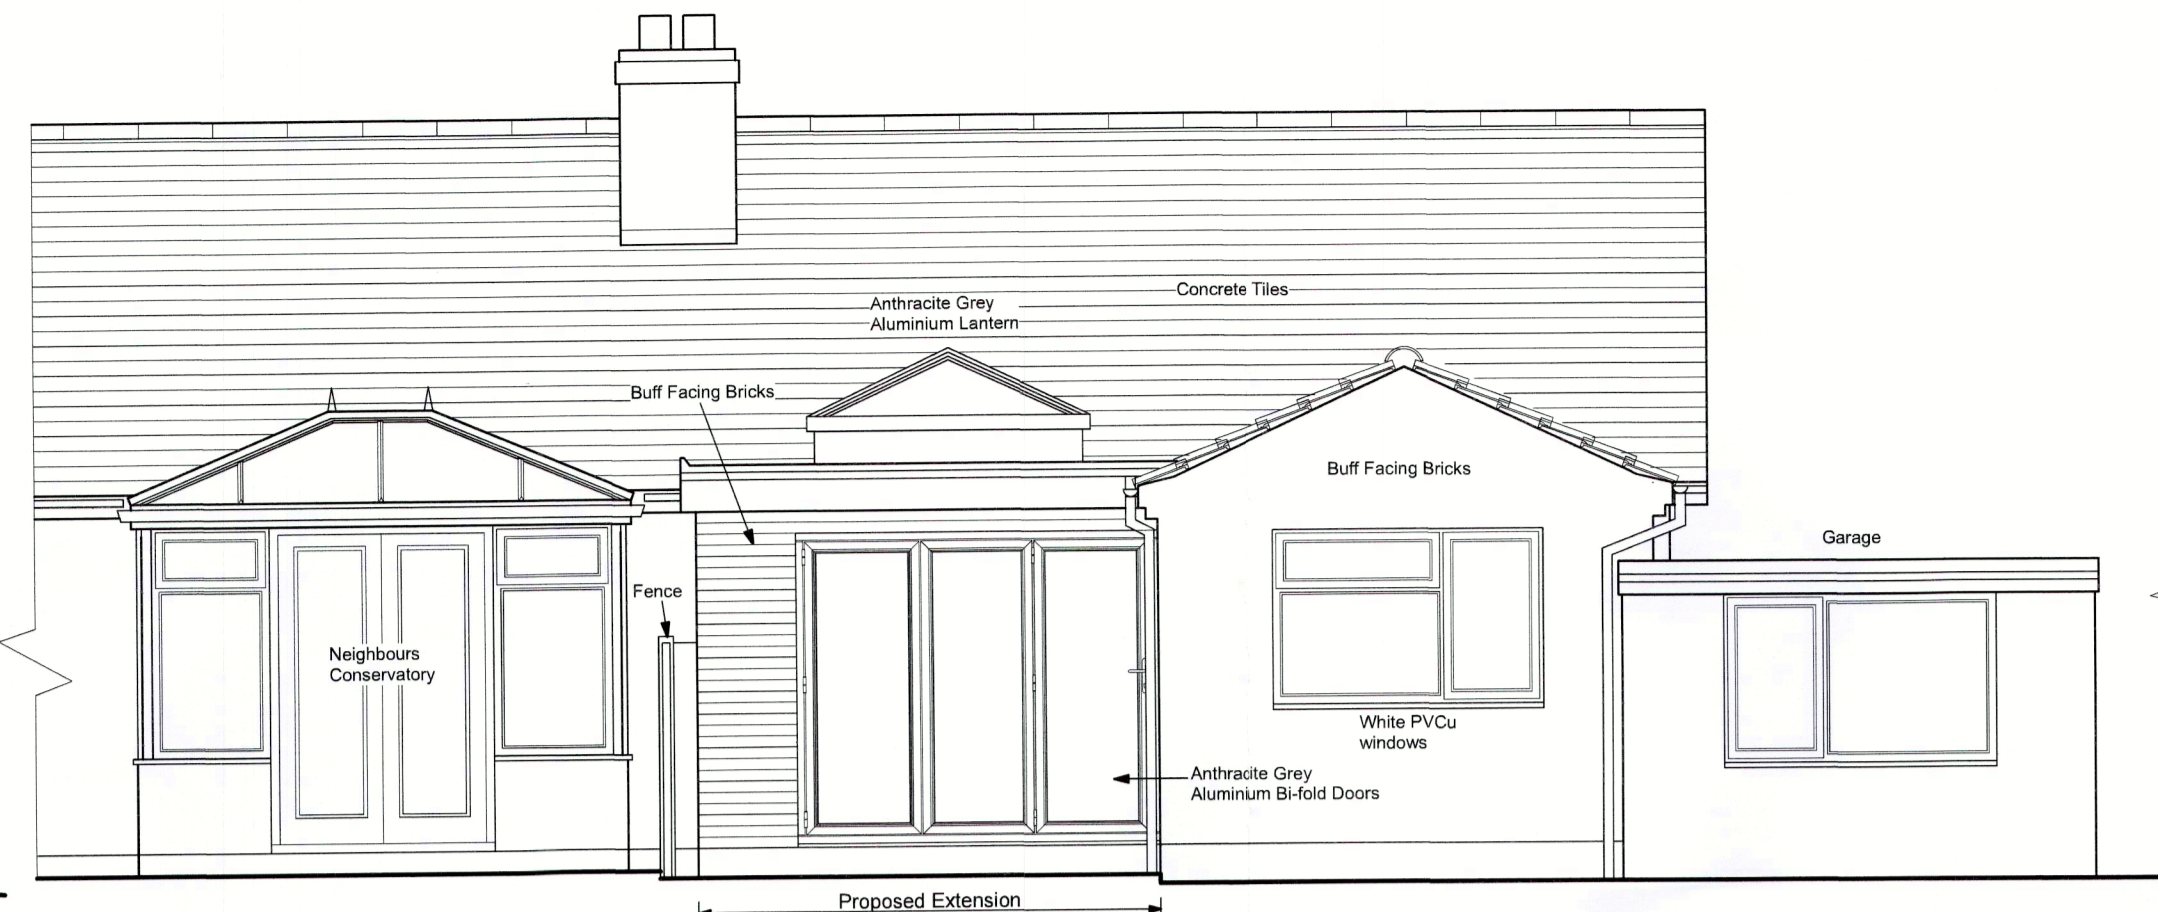


PROPOSED REAR ELEVATION

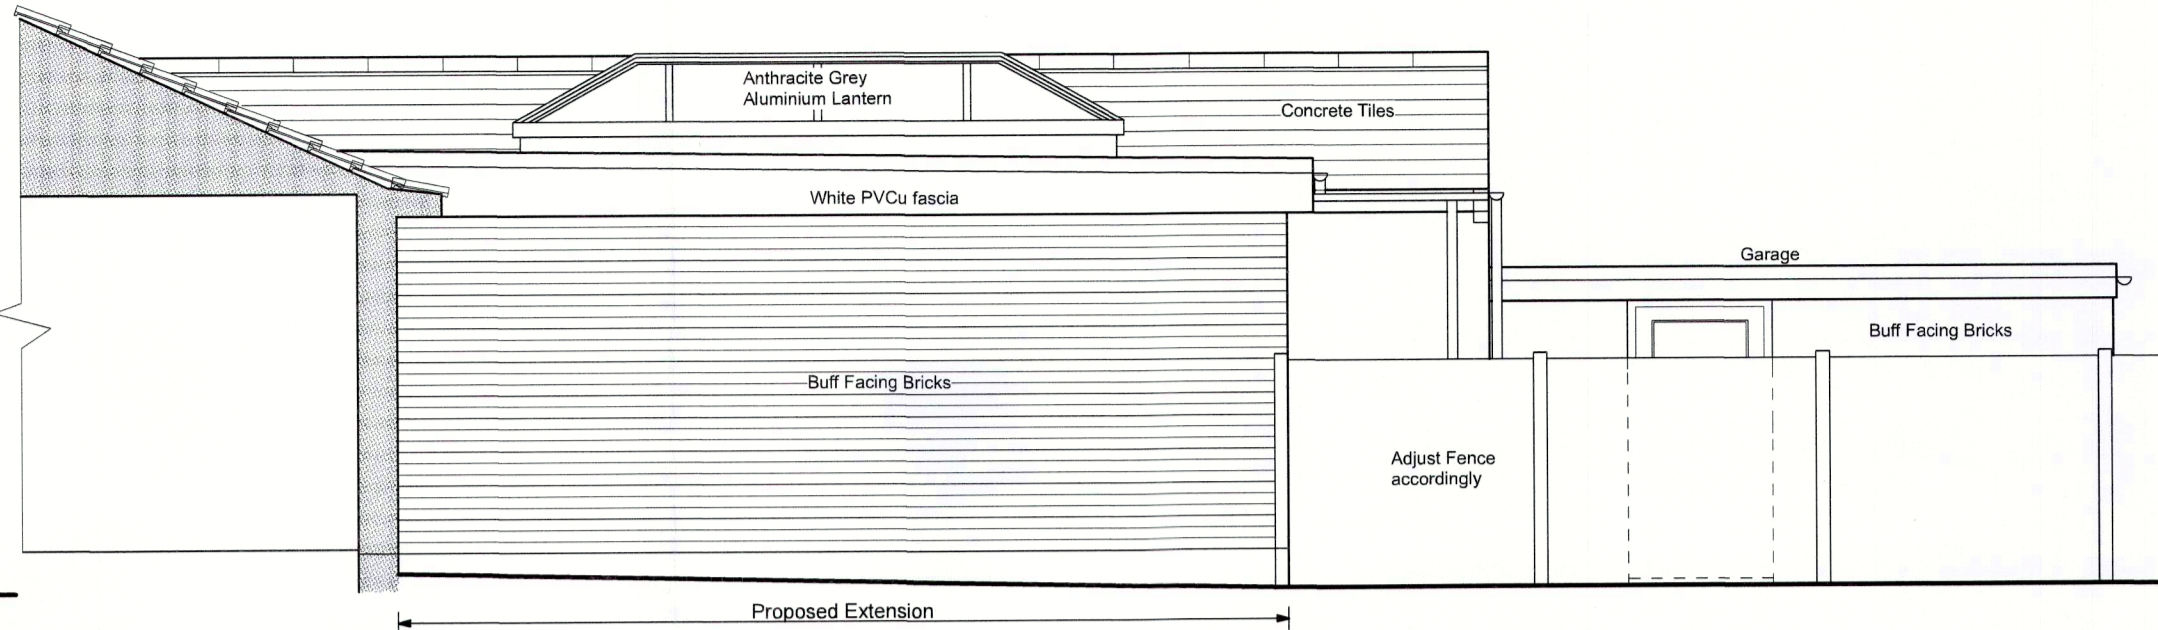


PROPOSED SIDE ELEVATION
(View from Neighbours)

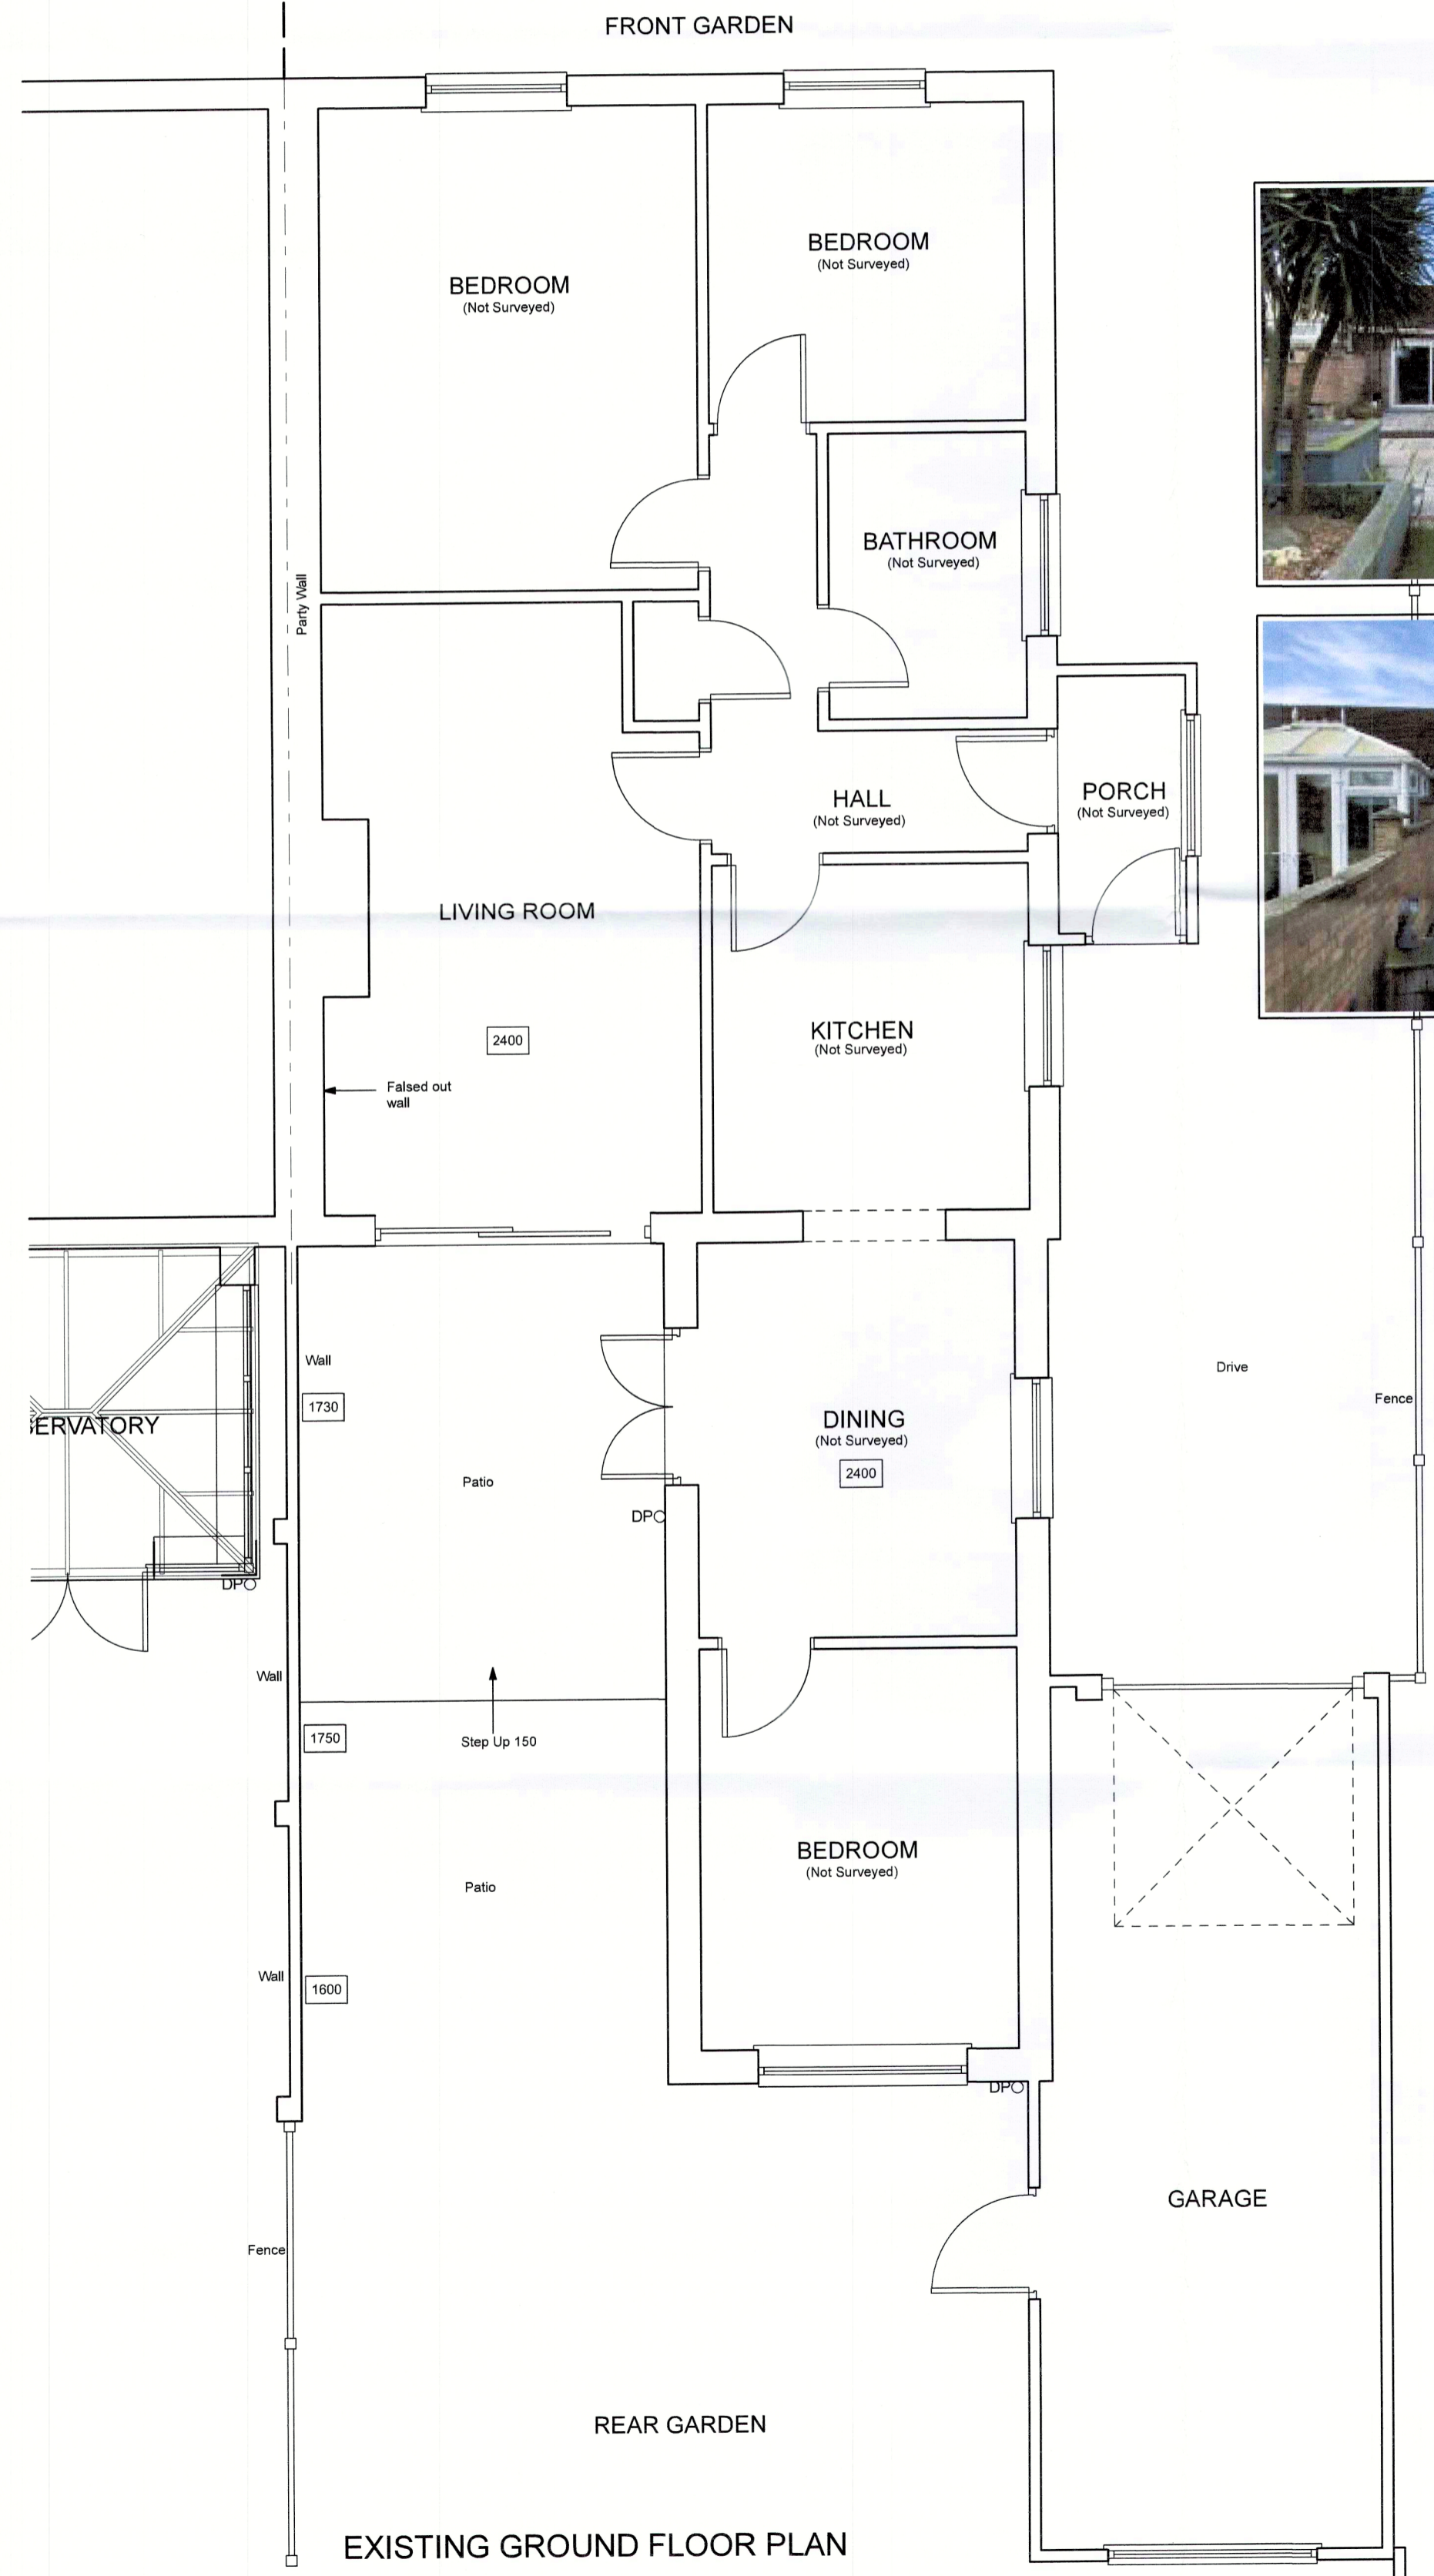


EXISTING GROUND FLOOR PLAN

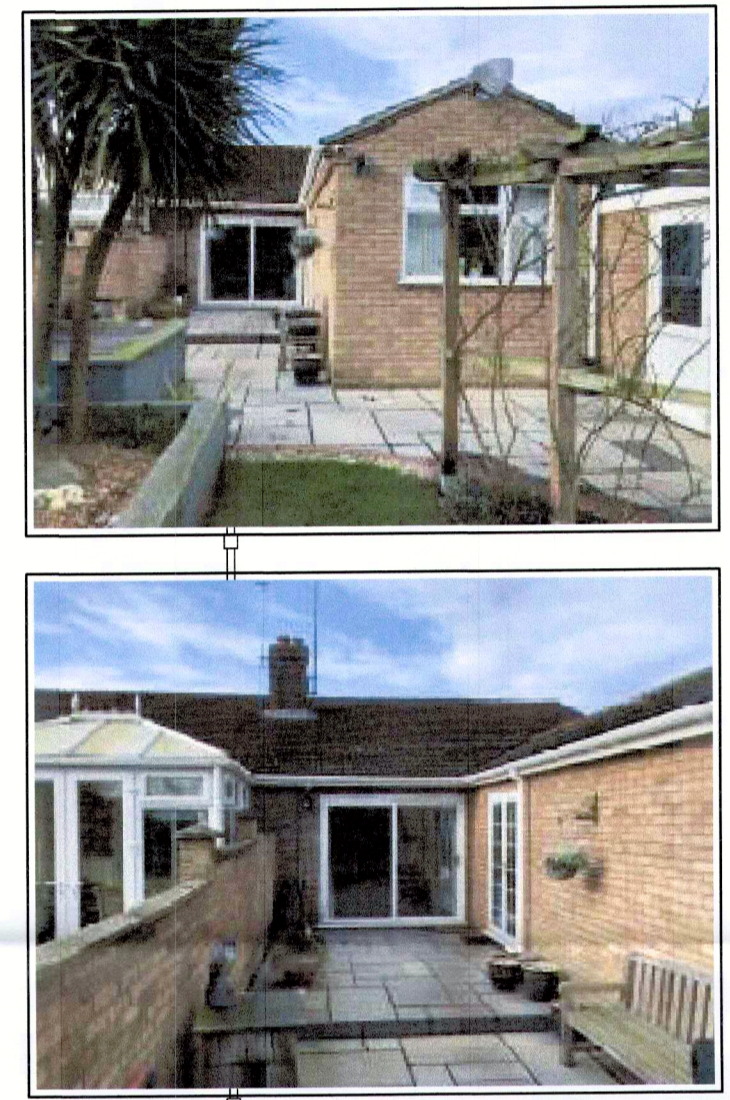


PHOTOS OF EXISTING

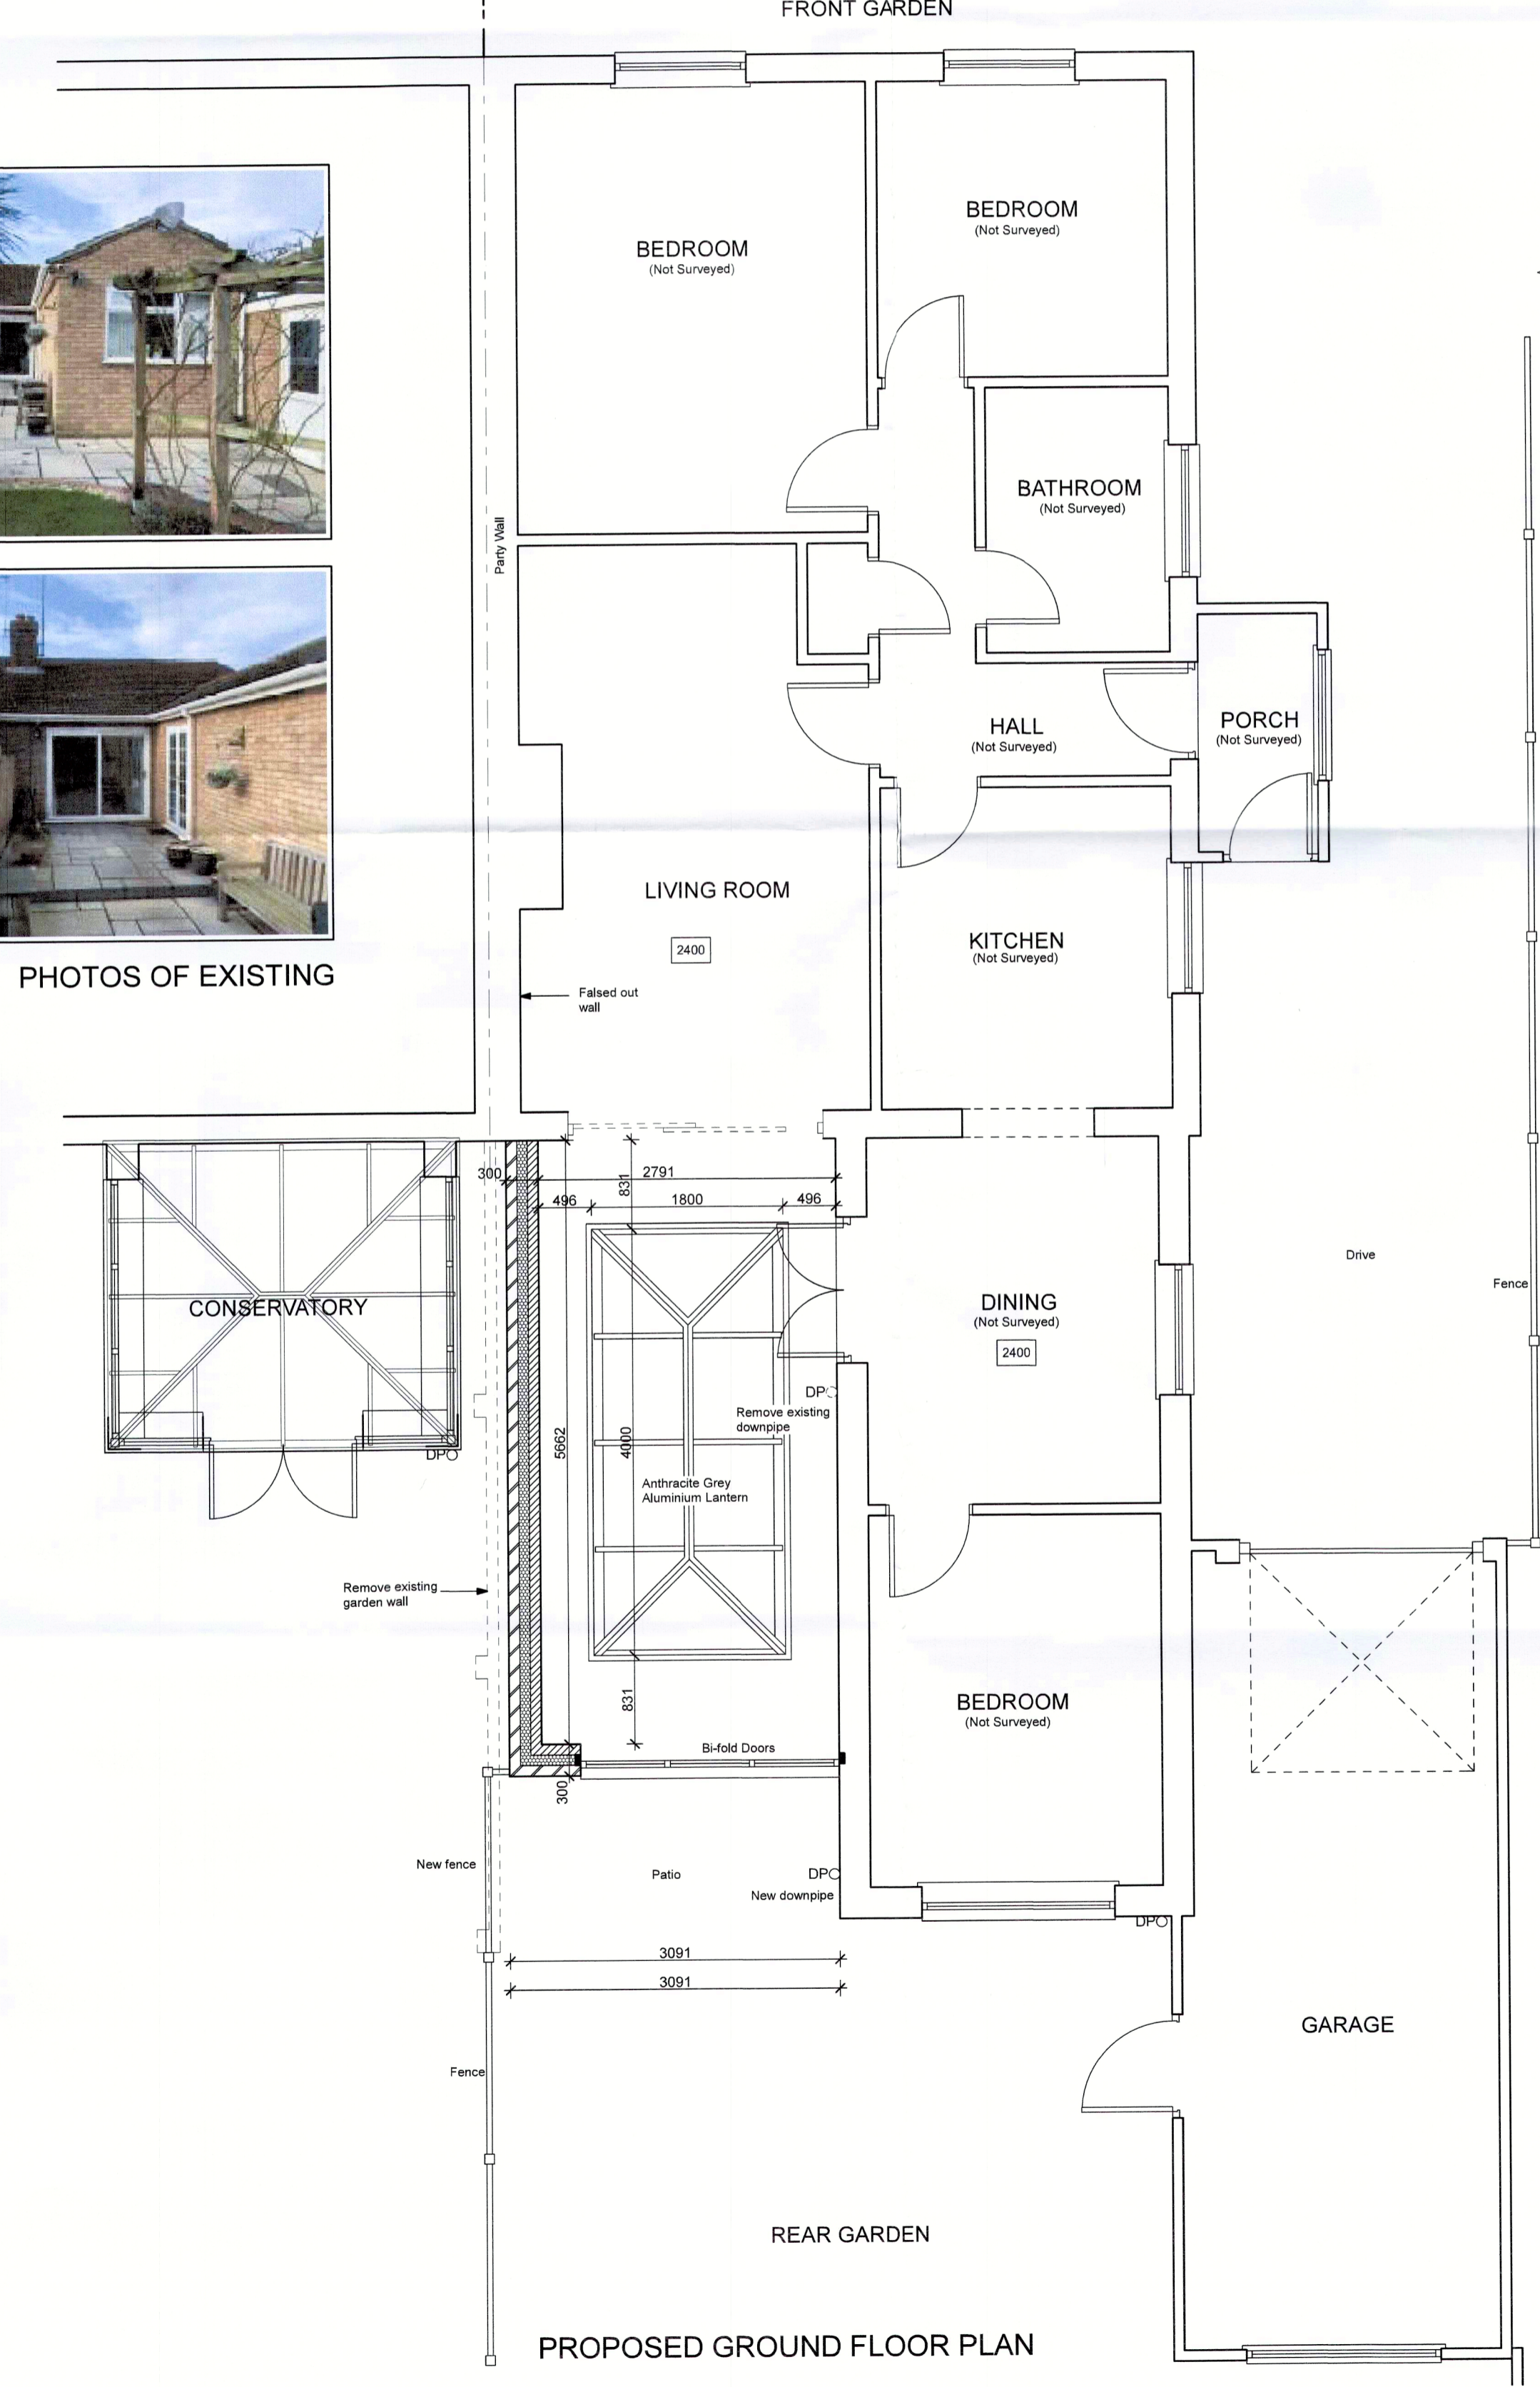


PROPOSED GROUND FLOOR PLAN

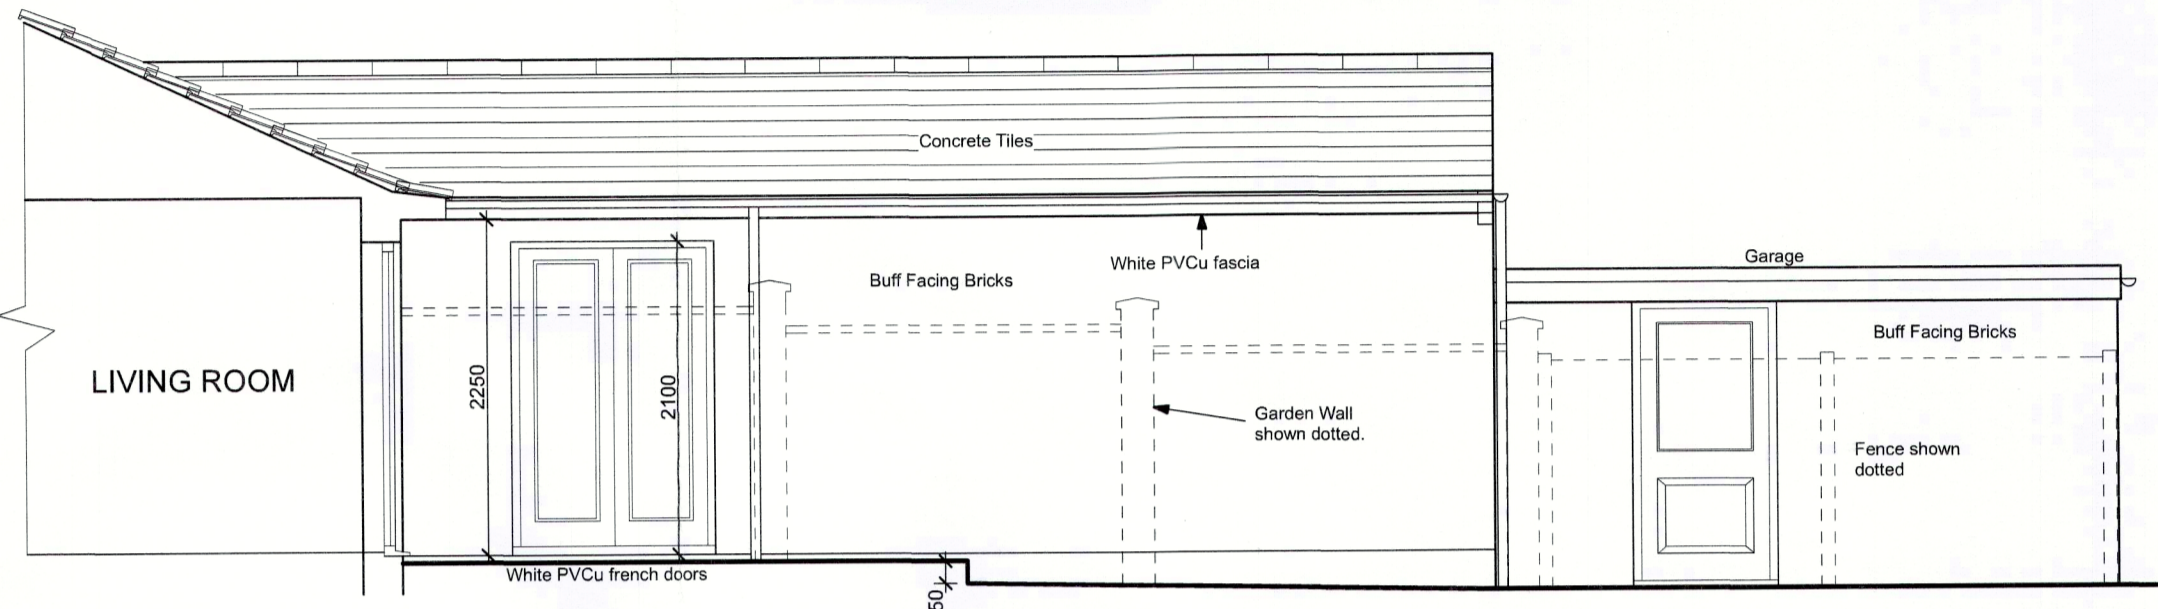


EXISTING SECTION / SIDE ELEVATION
(View from Neighbours)

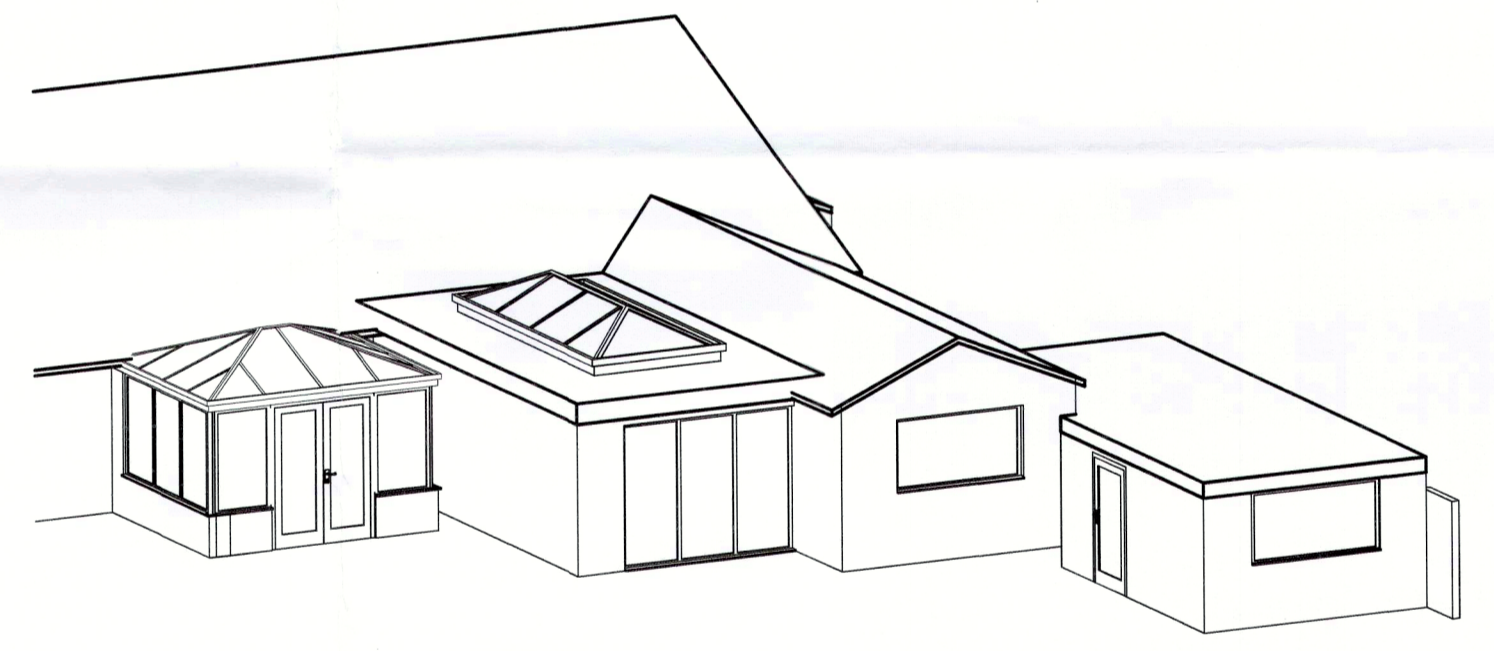

INDICATIVE PERSPECTIVE VIEW

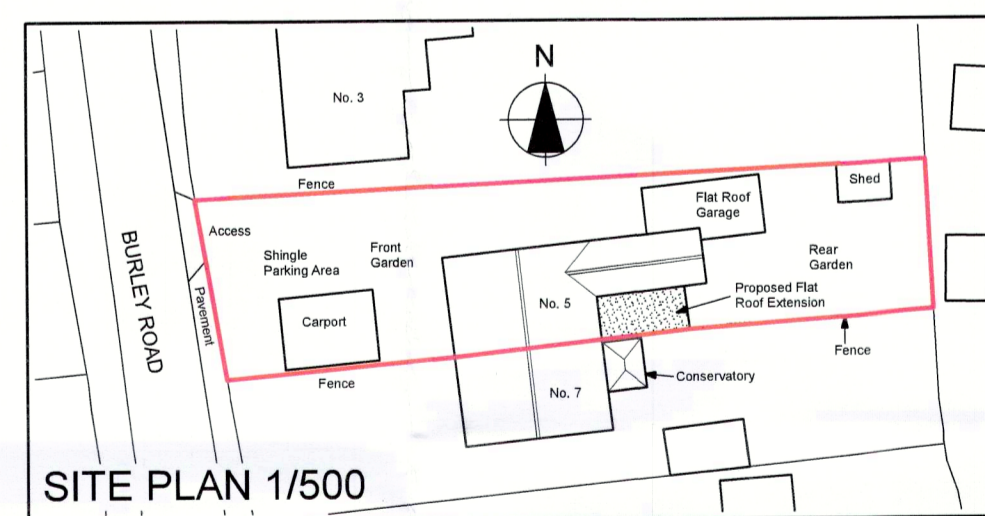

SITE PLAN 1/500

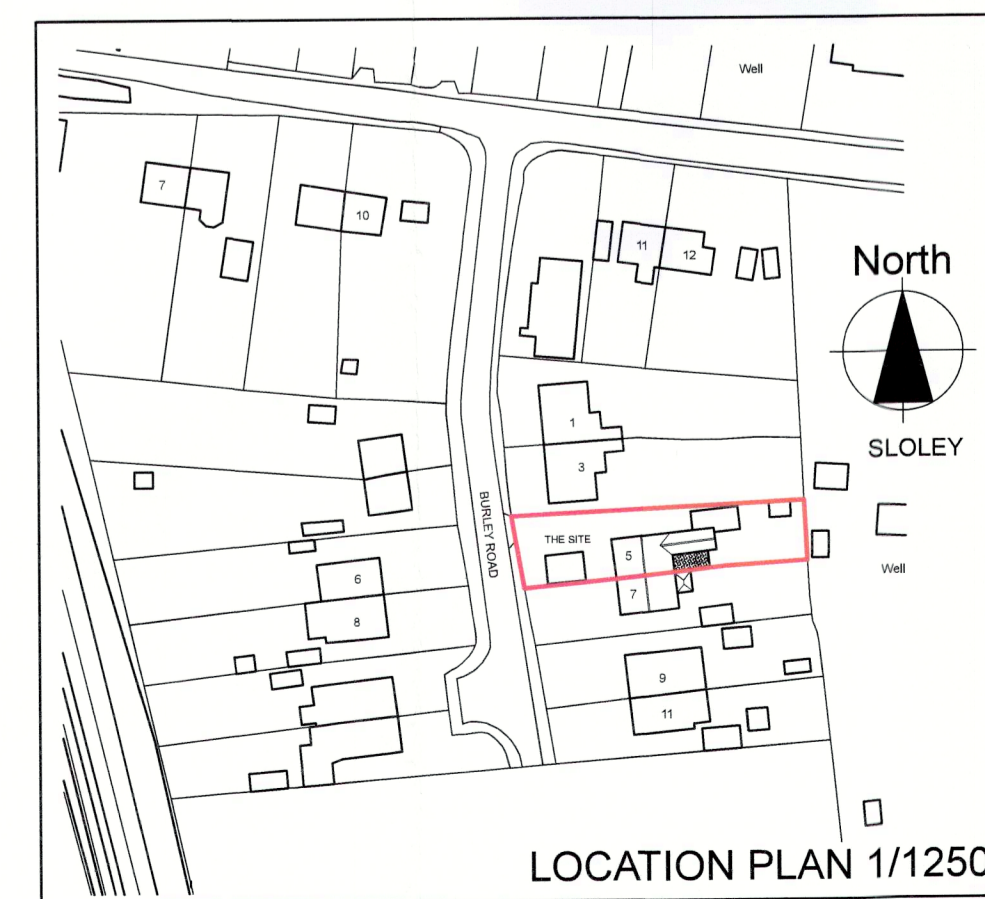

LOCATION PLAN 1/1250

<small>Note</small> All dimensions are to be checked on site and the Architect is to be notified of any discrepancy. Written dimensions are to be followed in preference to scaled dimensions. This drawing is copyright and may not be reproduced without the written consent of the Architects.		
Amendment	Date	Rev.
Job Title PROPOSED FLAT ROOF REAR EXTENSION AT 5 BURLEY ROAD, SOLEY, NORFOLK, NR12 8HH.		
Client MR G LOADES		
Drwg. Title EXISTING & PROPOSED PLANS, ELEVATIONS & SECTIONS 1/50		
Drawn	Job No.	Drwg. No.
Date	24.01.24	01