



Elevation West
SCALE 1:50@ A1

WALL TYPE LEGEND:

- EW-01 CAVITY WALL - RENDER
- EW-02 CAVITY WALL - BRICK
- EW-03 CAVITY WALL - TIMBER
- IW-01 155mm WALL
- IW-02 205mm WALL
- IW-03 180mm WALL
- IW-04 127mm WALL
- IW-05 152mm WALL
- IW-06 PARTITION WALL
- IW-07 LOFT WALL 01
- IW-08 LOFT WALL 02
- IW-09 BRICK SLIP WALL
- WETROOMS


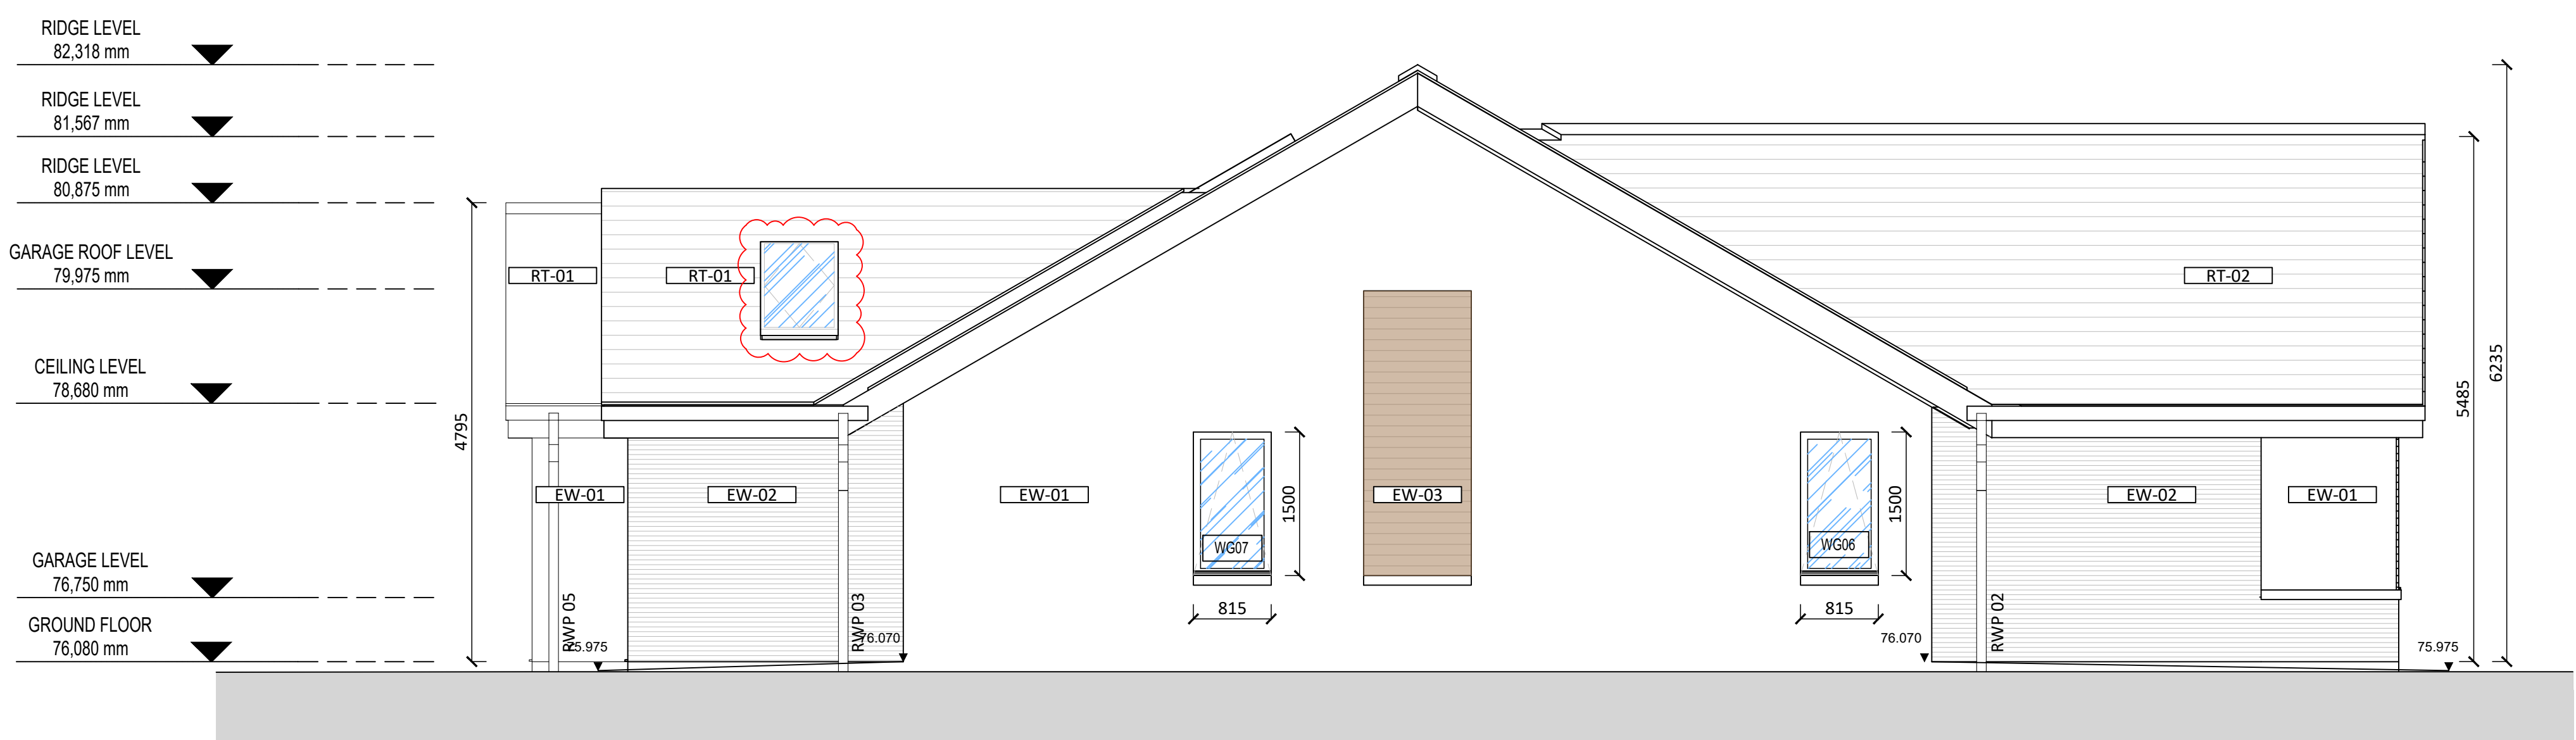


Elevation East
SCALE 1:50@ A1

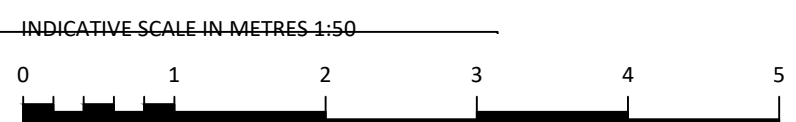

LEGEND:

- SAFETY GLASS

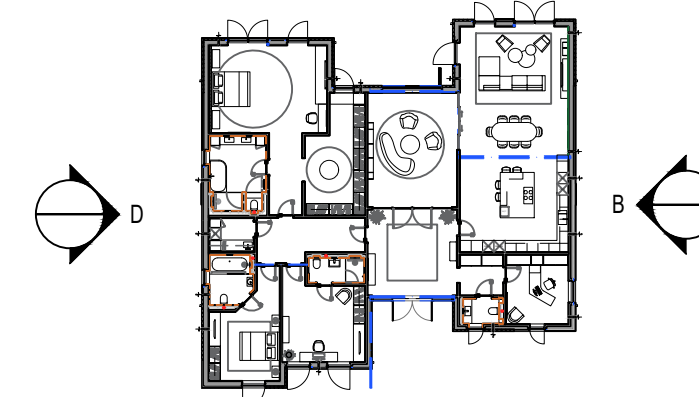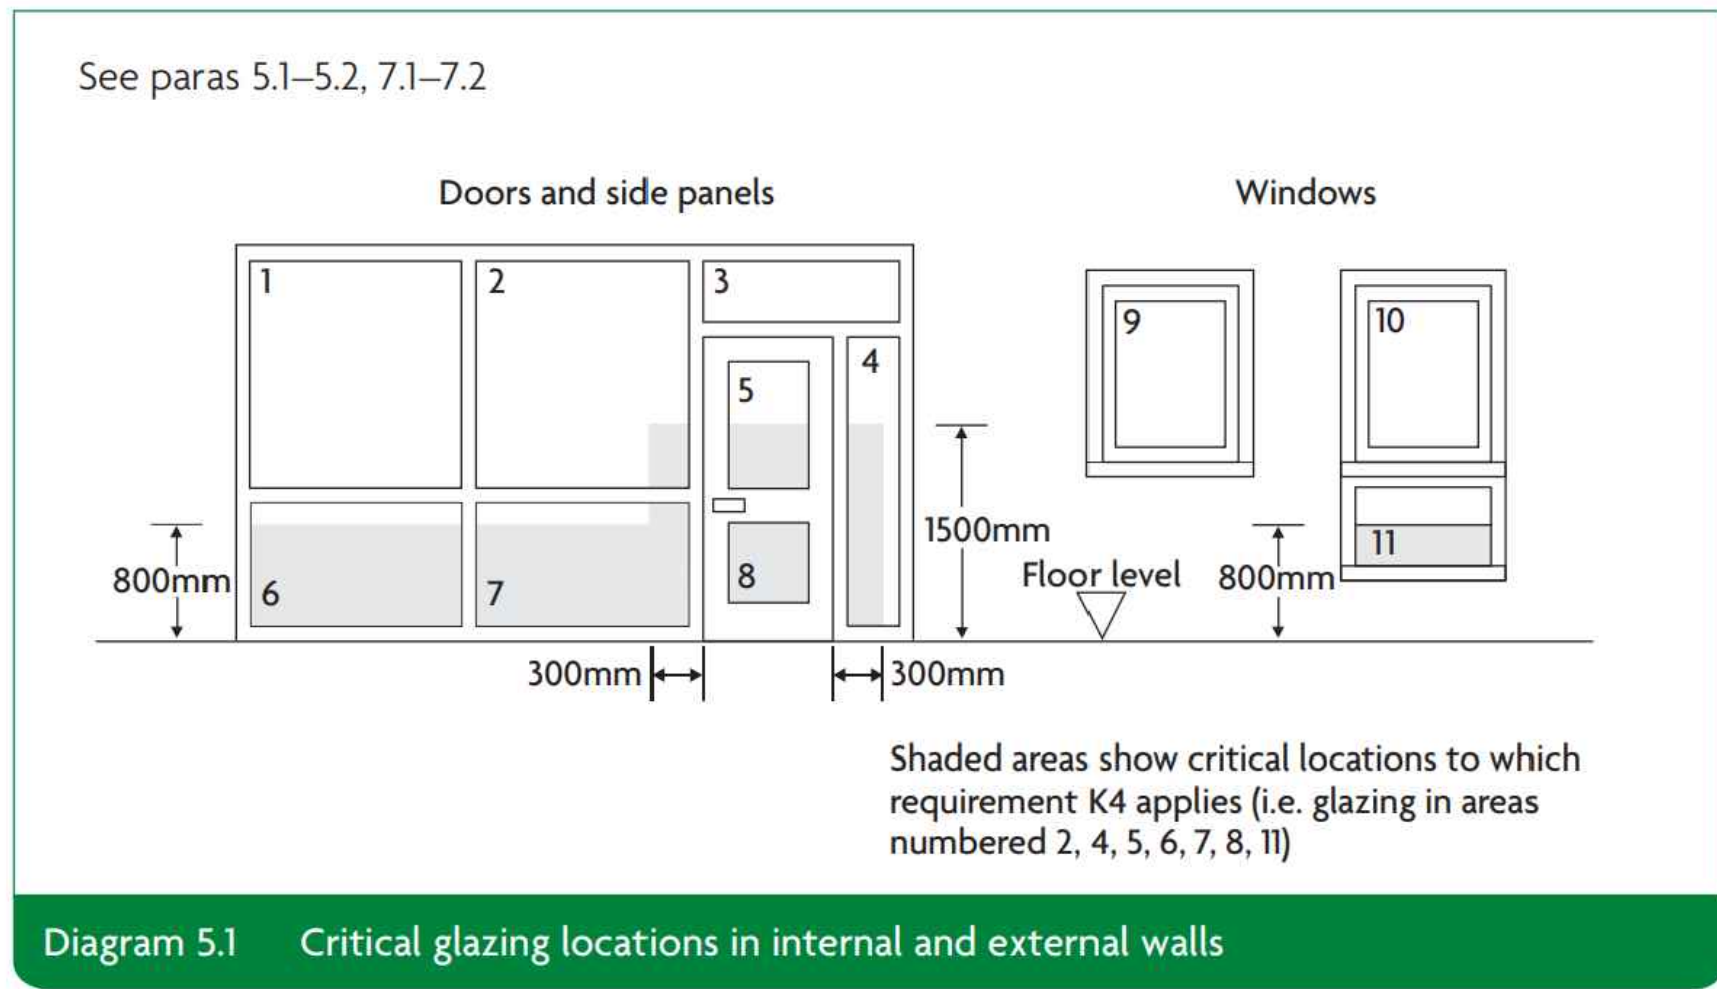

DRAFT
27.02.24

REVISIONS

NO.	DESCRIPTION	DATE

Lsteene
ARCHITECTS

STEENE ASSOCIATES [ARCHITECTS] LTD.
THE STUDIO 17 OAKRIDGE AVENUE
RADLETT HERTFORDSHIRE WD7 8EW
TEL: 0844 936 0220
EMAIL: INFO@STEENEASSOCIATES.CO.UK

ISSUE
TENDER

DRAWING
EXTERNAL ELEVATIONS
SHEET 02

PROJECT
3 PARK AVENUE, Radlett, Herts WD7 7EA

CLIENT
Mr and Mrs Benedyk

SCALE 1:50 @ A1 DATE MAY 2023 DRAWN BY DMA

JOB NUMBER DB422 DRAWING NUMBER 11 REVISION /