


Elevation West  
SCALE 1:50@ A1

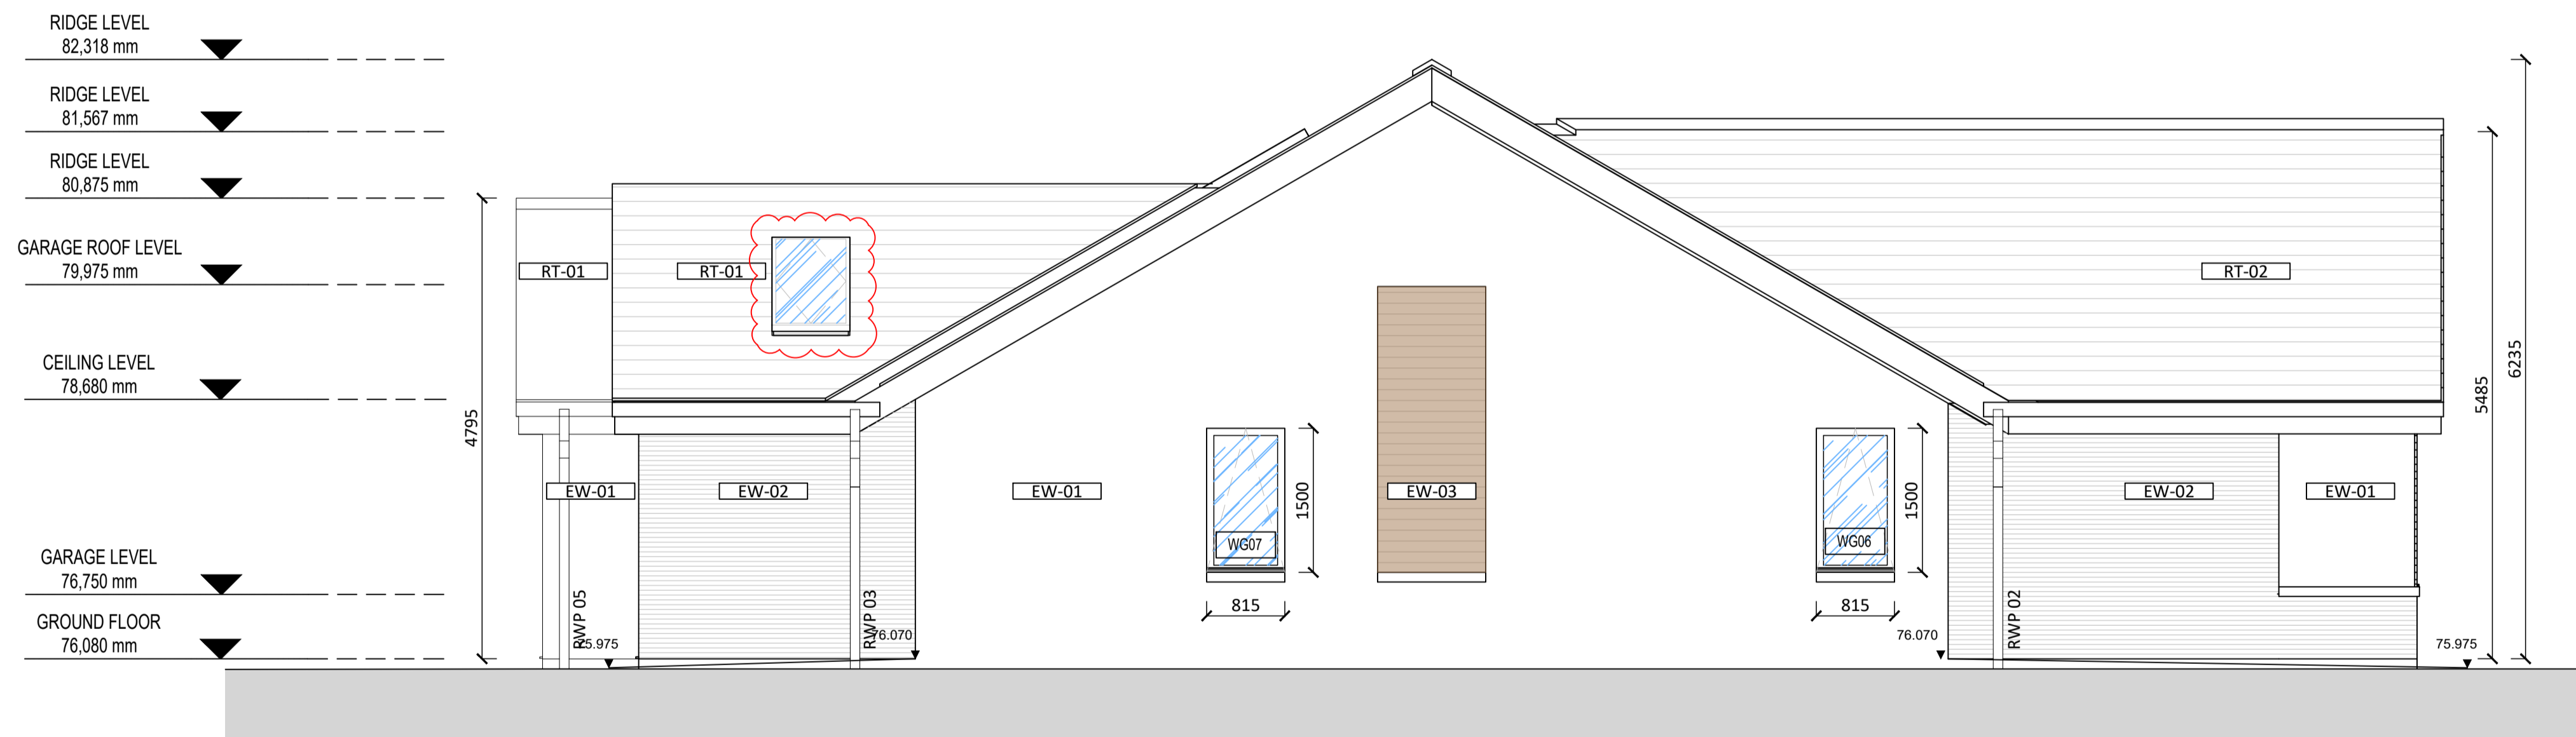

Elevation East  
SCALE 1:50@ A1

**WALL TYPE LEGEND:**

	EW-01 CAVITY WALL - RENDER
	EW-02 CAVITY WALL - BRICK
	EW-03 CAVITY WALL - TIMBER
	IW-01 155mm WALL
	IW-02 205mm WALL
	IW-03 180mm WALL
	IW-04 127mm WALL
	IW-05 152mm WALL
	IW-06 PARTITION WALL
	IW-07 LOFT WALL 01
	IW-08 LOFT WALL 02
	IW-09 BRICK SLIP WALL
	WETROOMS

INDICATIVE SCALE IN METRES 1:50



**LEGEND:**

	SAFETY GLASS
--	--------------


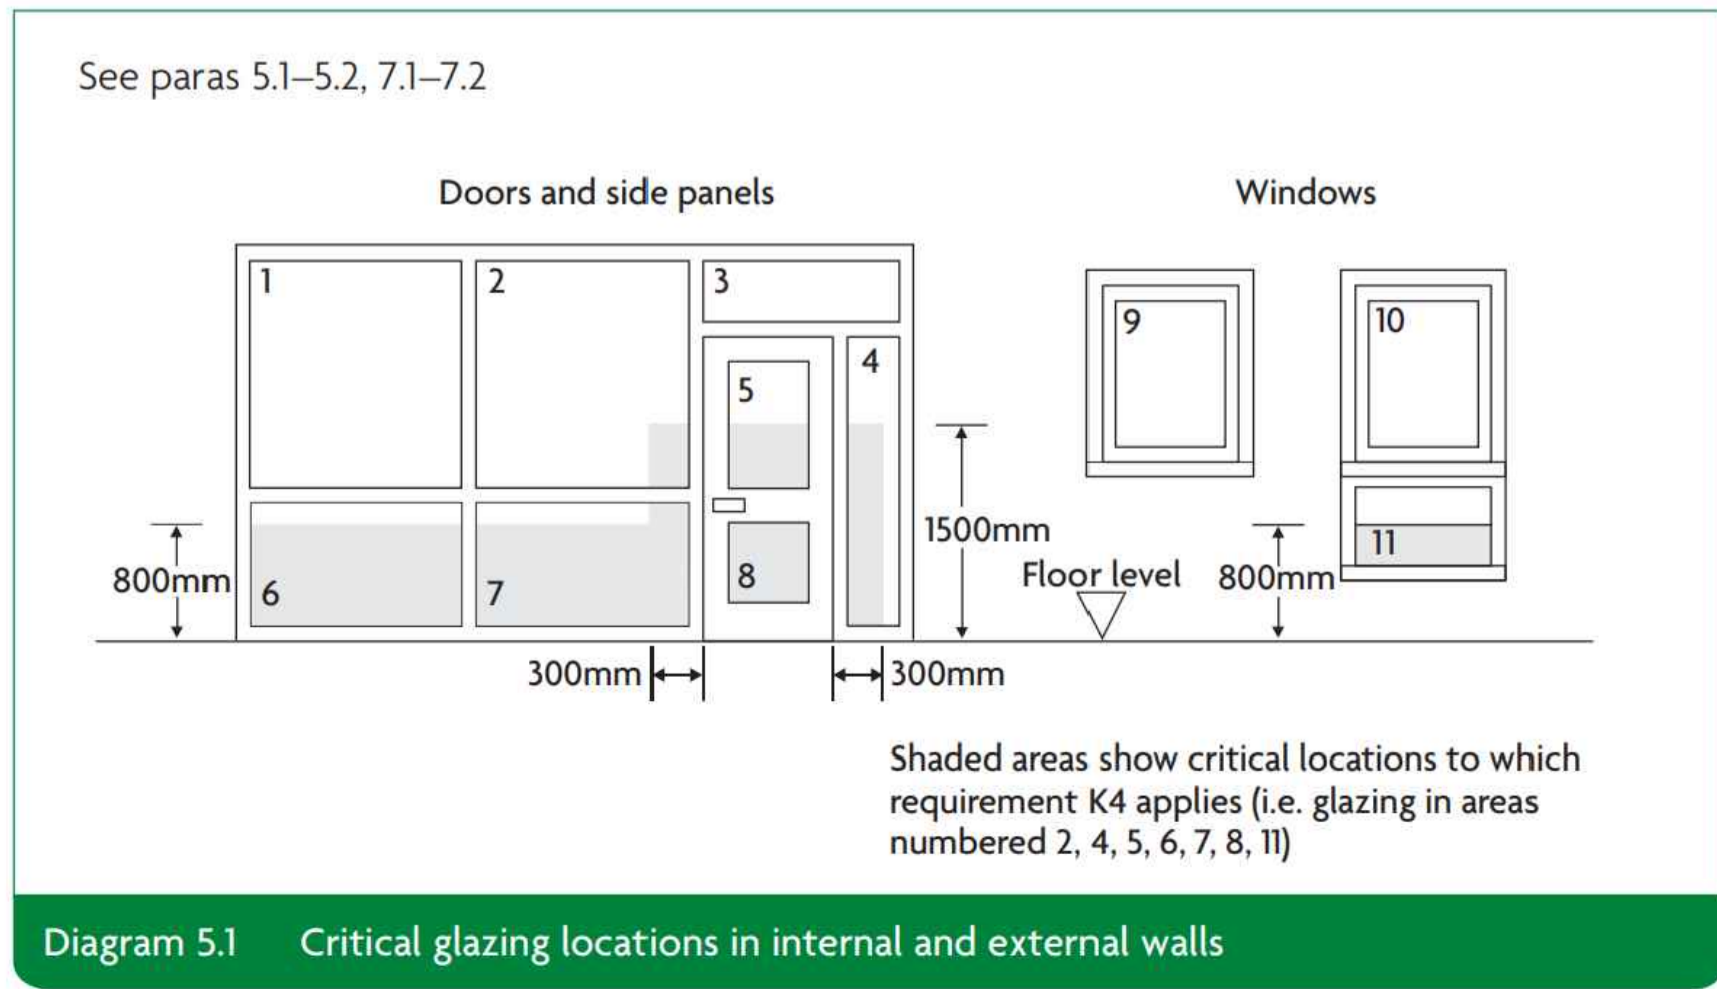


Diagram 5.1 Critical glazing locations in internal and external walls

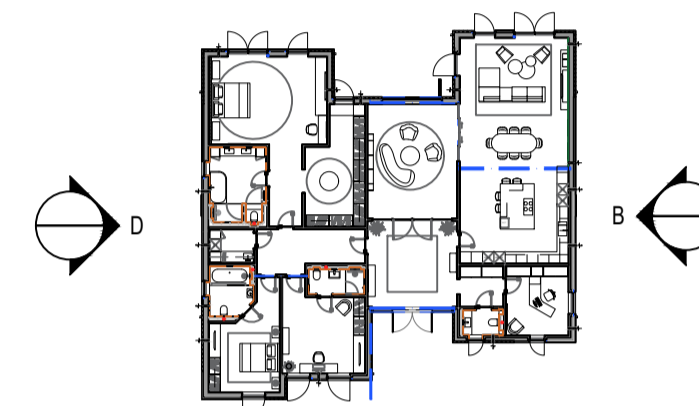

**DRAFT**  
27.02.24

REVISIONS

NO.	DESCRIPTION	DATE

**Lsteene**  
ARCHITECTS

STEENE ASSOCIATES [ARCHITECTS] LTD.  
THE STUDIO 17 OAKRIDGE AVENUE  
RADLETT HERTFORDSHIRE WD7 8EW  
TEL: 0844 936 0220  
EMAIL: INFO@STEENEASSOCIATES.CO.UK

ISSUE  
**TENDER**

DRAWING  
EXTERNAL ELEVATIONS  
SHEET 02

PROJECT  
3 PARK AVENUE, Radlett, Herts WD7 7EA

CLIENT  
Mr and Mrs Benedyk

SCALE 1:50 @ A1	DATE MAY 2023	DRAWN BY DMA
--------------------	------------------	-----------------

JOB NUMBER DB422	DRAWING NUMBER 11	REVISION /
---------------------	----------------------	---------------