



Elevation A  
SCALE 1:50@ A1

**WALL TYPE LEGEND:**


- EW-01 CAVITY WALL - RENDER
- EW-02 CAVITY WALL - BRICK
- EW-03 CAVITY WALL - TIMBER
- IW-01 155mm WALL
- IW-02 205mm WALL
- IW-03 180mm WALL
- IW-04 127mm WALL
- IW-05 152mm WALL
- IW-06 PARTITION WALL
- IW-07 LOFT WALL 01
- IW-08 LOFT WALL 02
- IW-09 BRICK SLIP WALL
- WETROOMS

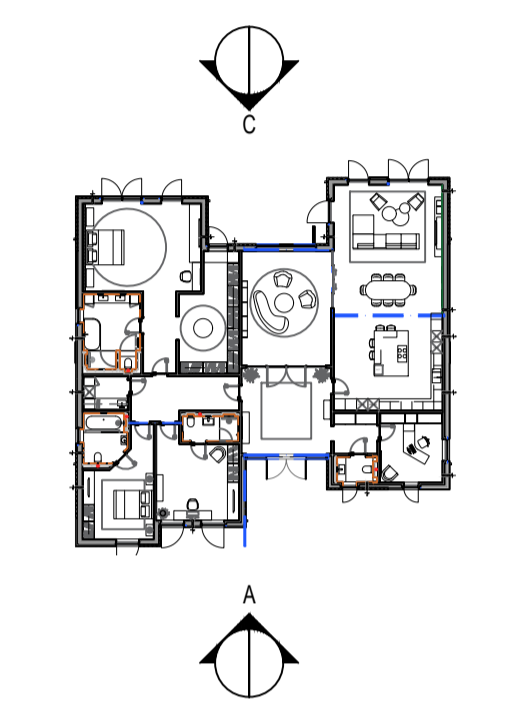

**DRAFT**  
27.02.24

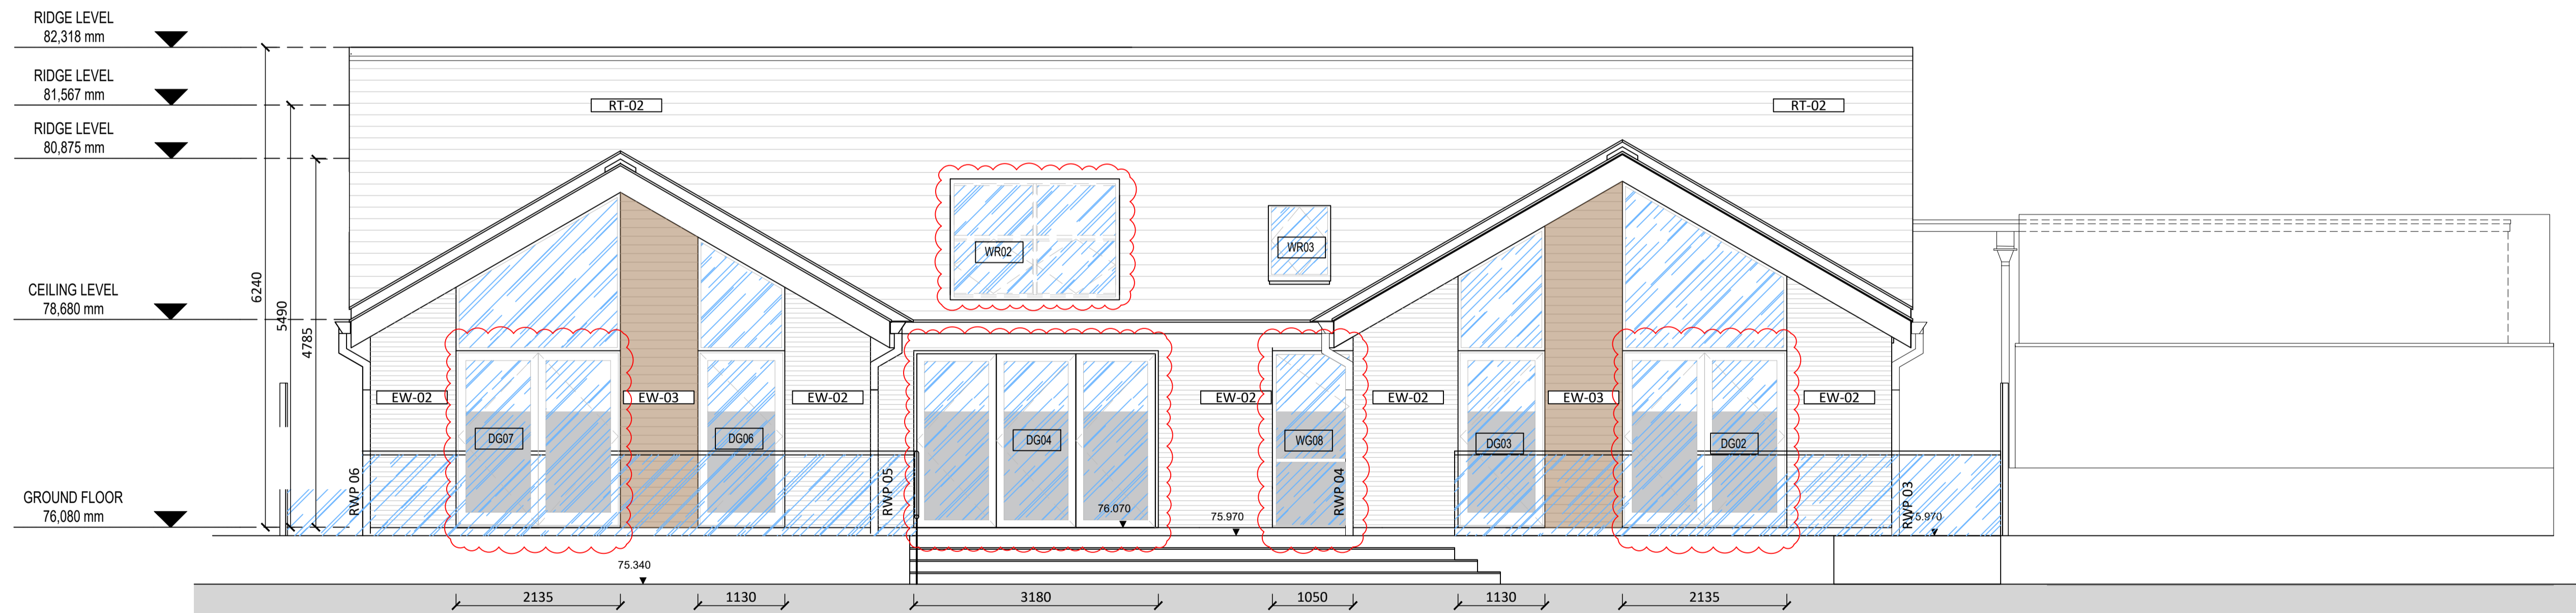


Elevation B  
SCALE 1:50@ A1

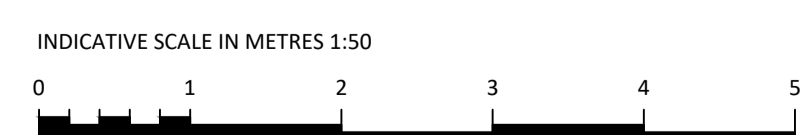

**LEGEND:**

- SAFETY GLASS

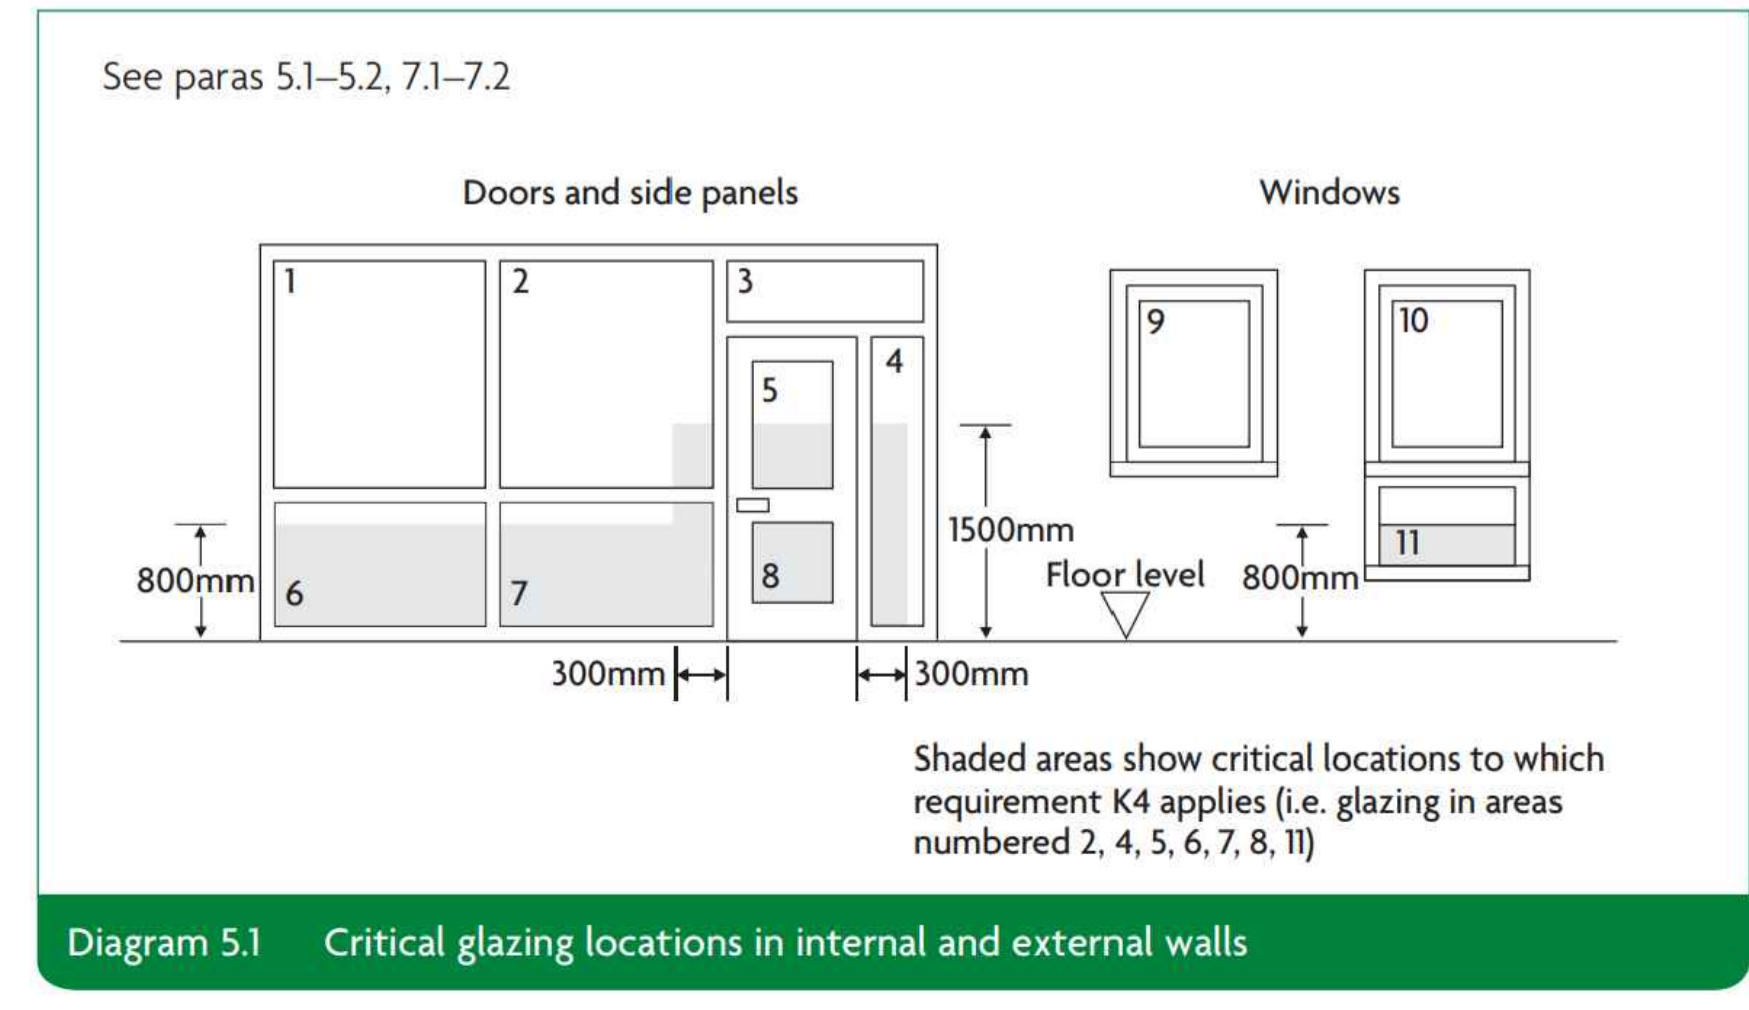

REVISIONS

NO.	DESCRIPTION	DATE

**Steene**  
ARCHITECTS

STEENE ASSOCIATES [ARCHITECTS] LTD.  
THE STUDIO 17 OAKRIDGE AVENUE  
RADLETT HERTFORDSHIRE WD7 8EW  
TEL: 0844 936 0220  
EMAIL: INFO@STEENEASSOCIATES.CO.UK

ISSUE  
**TENDER**

DRAWING  
EXTERNAL ELEVATIONS  
SHEET 01

PROJECT  
3 PARK AVENUE, Radlett, Herts WD7 7EA

CLIENT  
Mr and Mrs Benedyk

SCALE 1:50 @ A1 DATE MAY 2023 DRAWN BY DMA

JOB NUMBER DB422 DRAWING NUMBER 10 REVISION /