



Front elevation

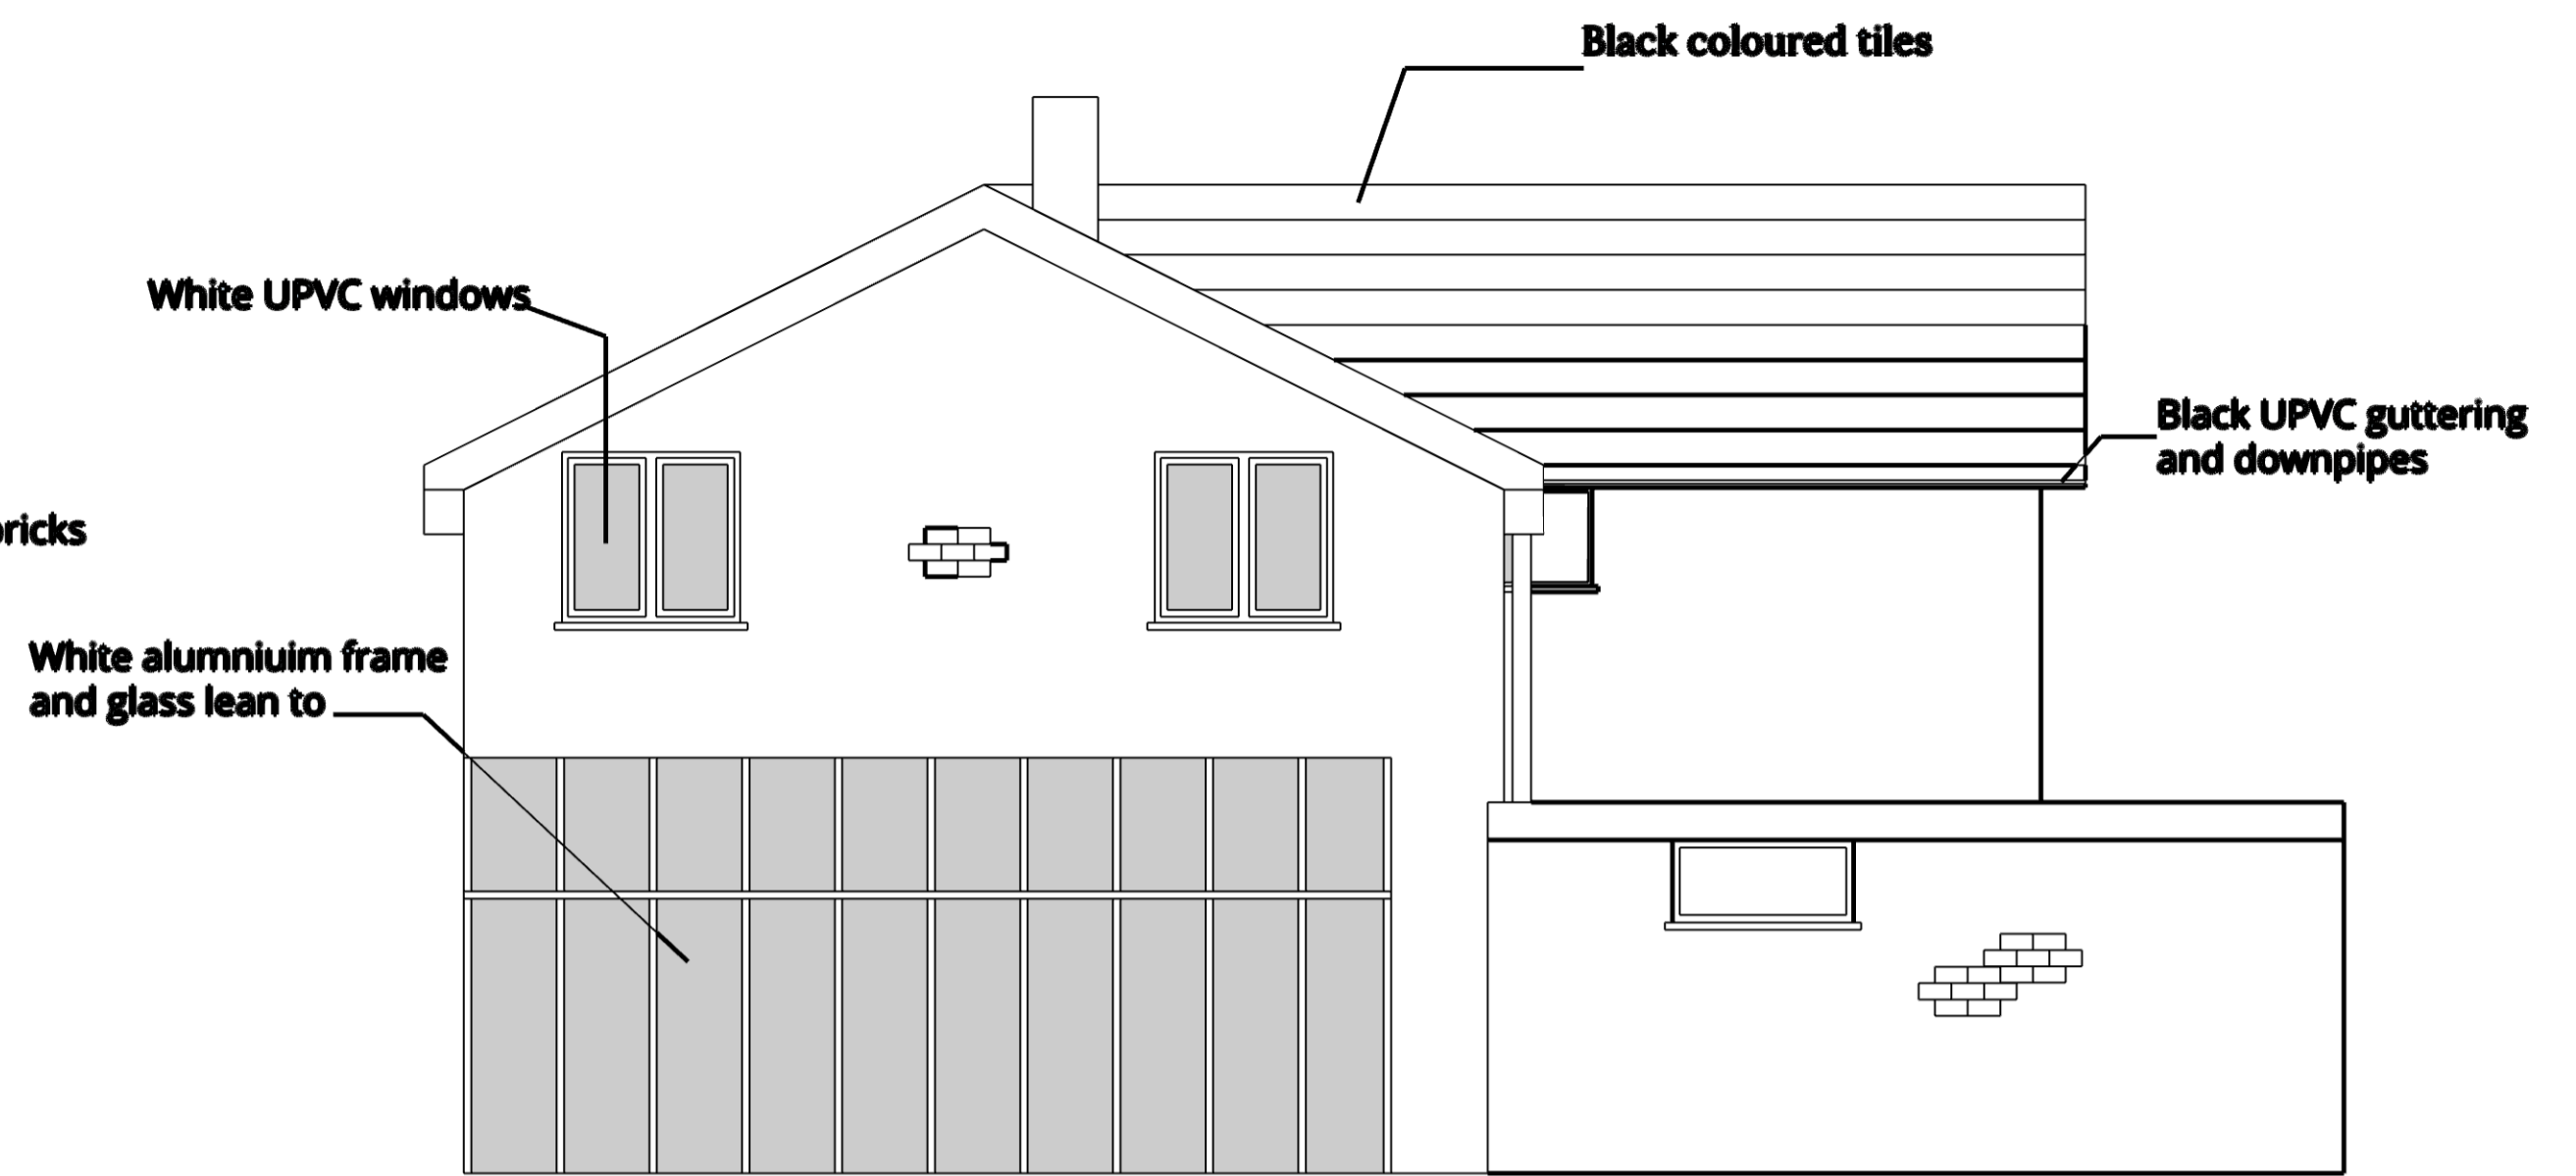


Side elevation

This drawing must not be scaled. If in doubt please ask.

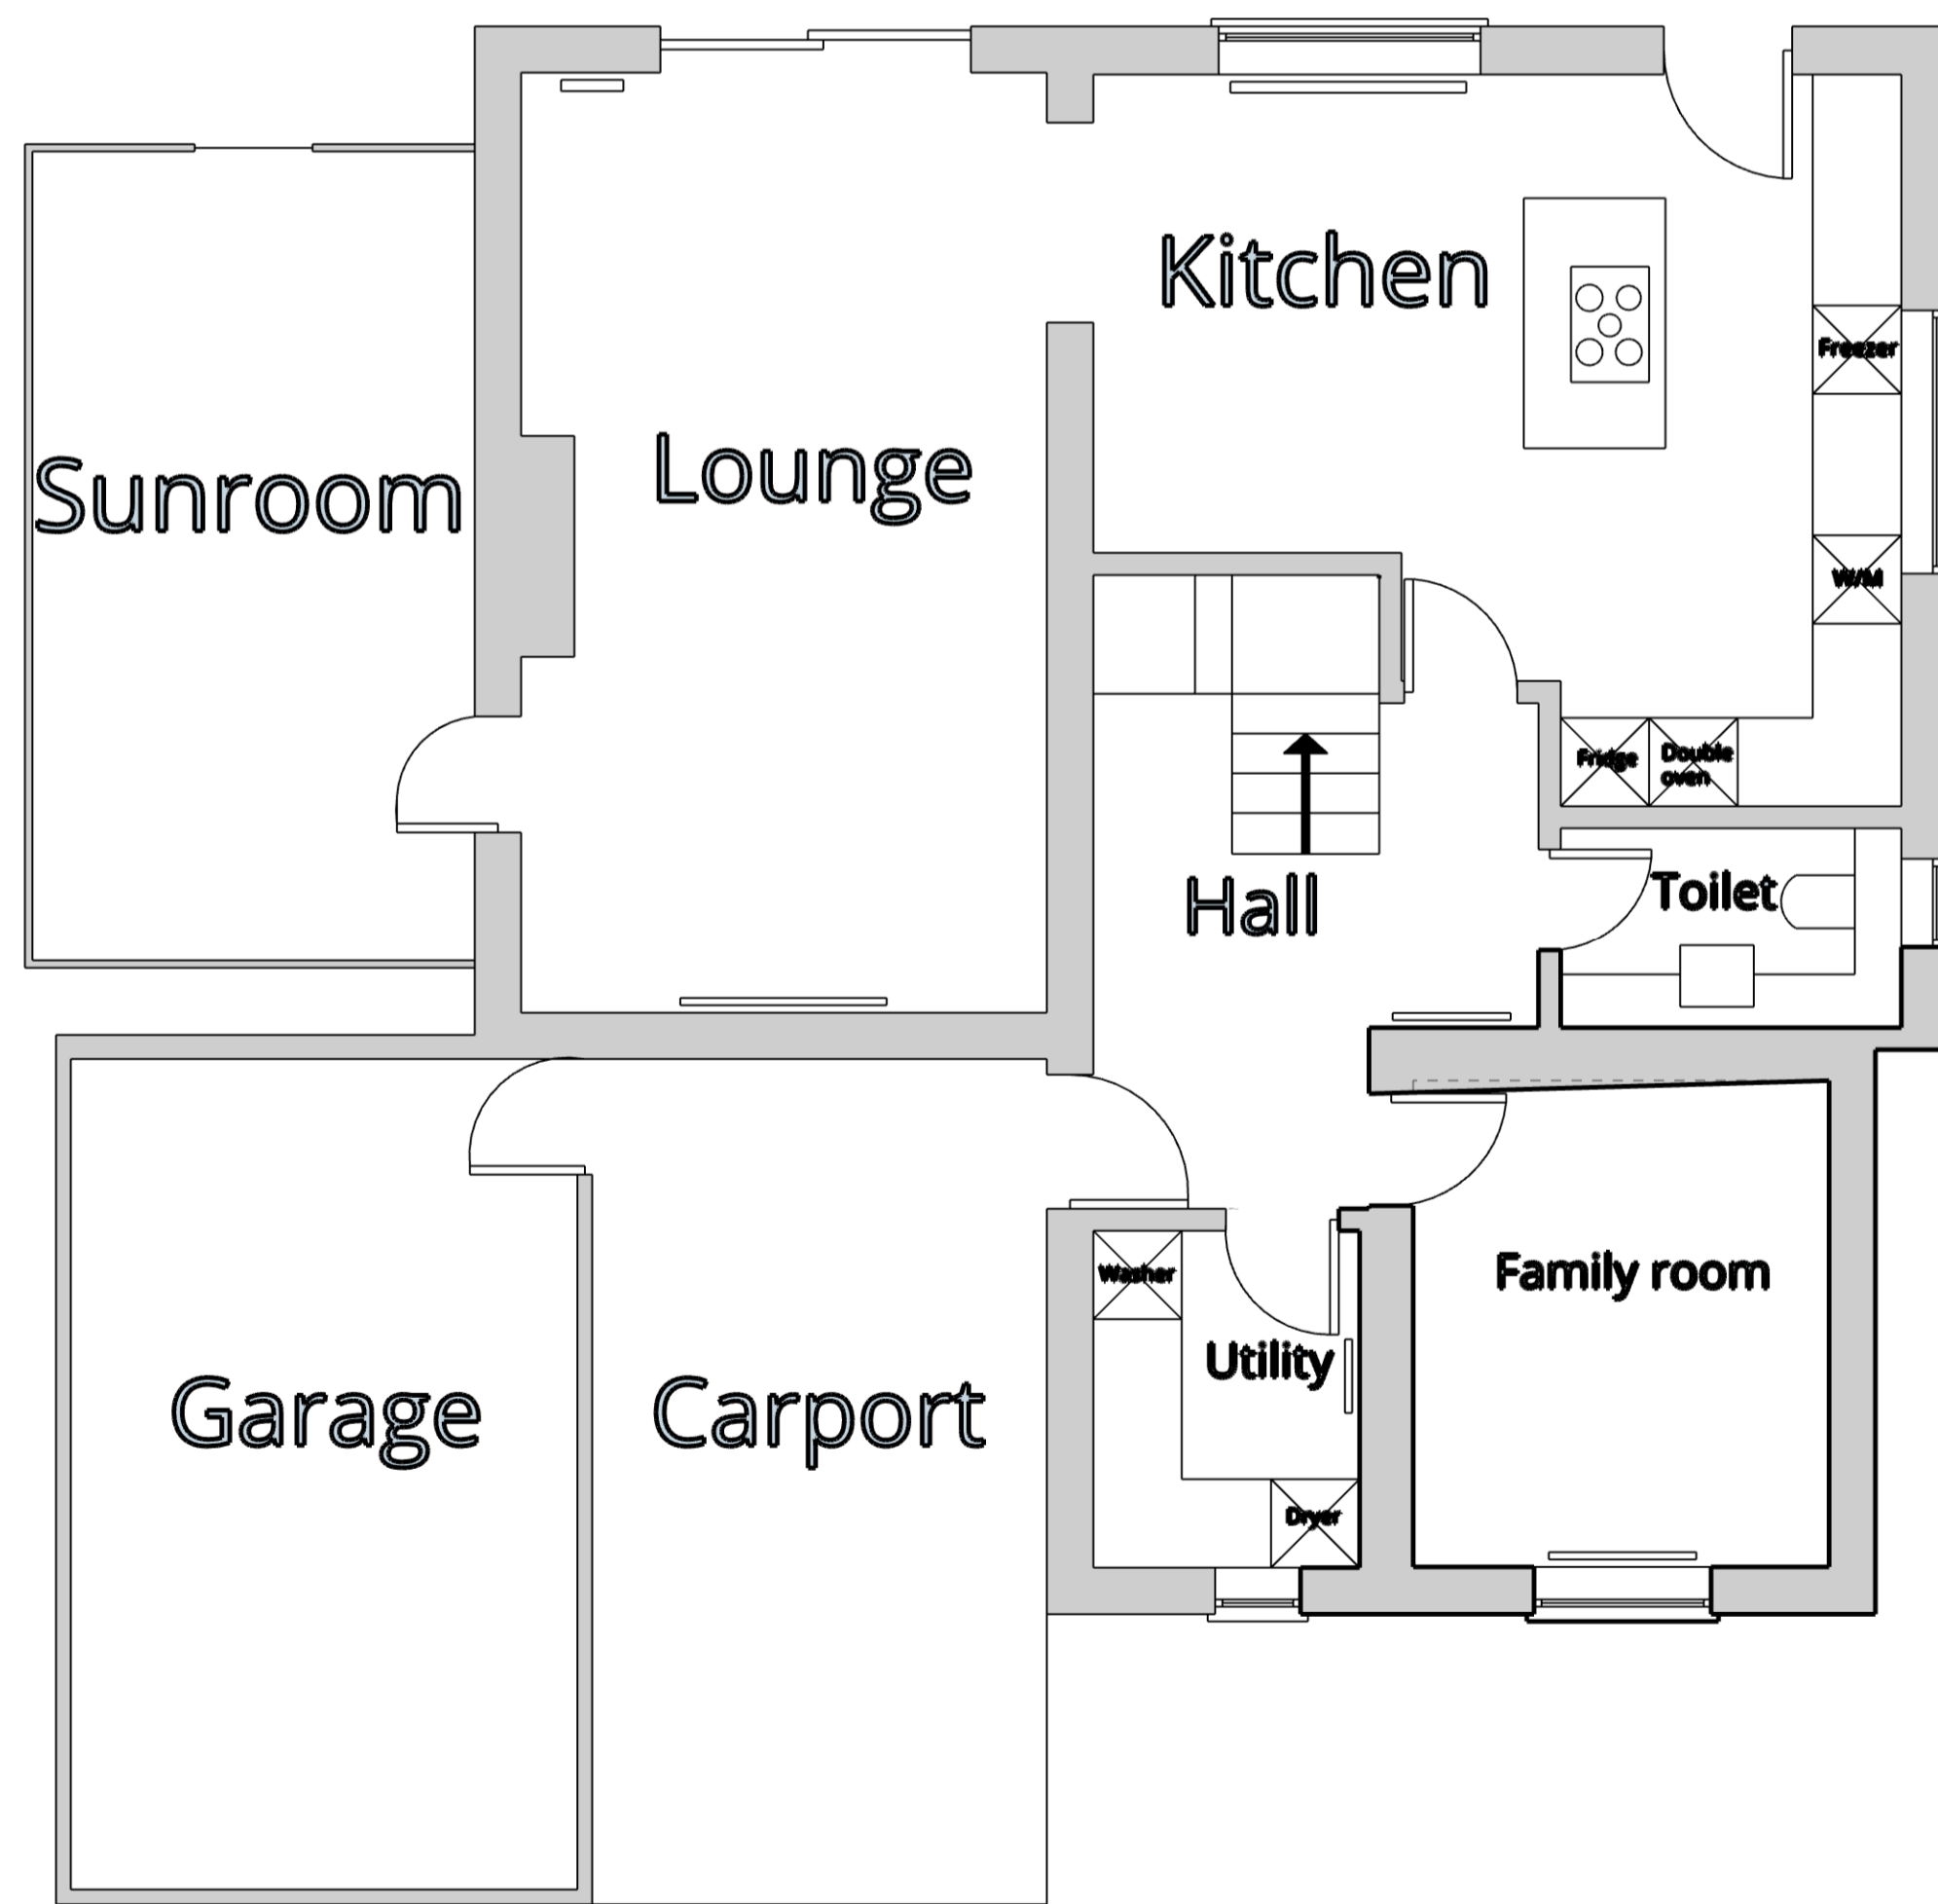

Ground floorplan

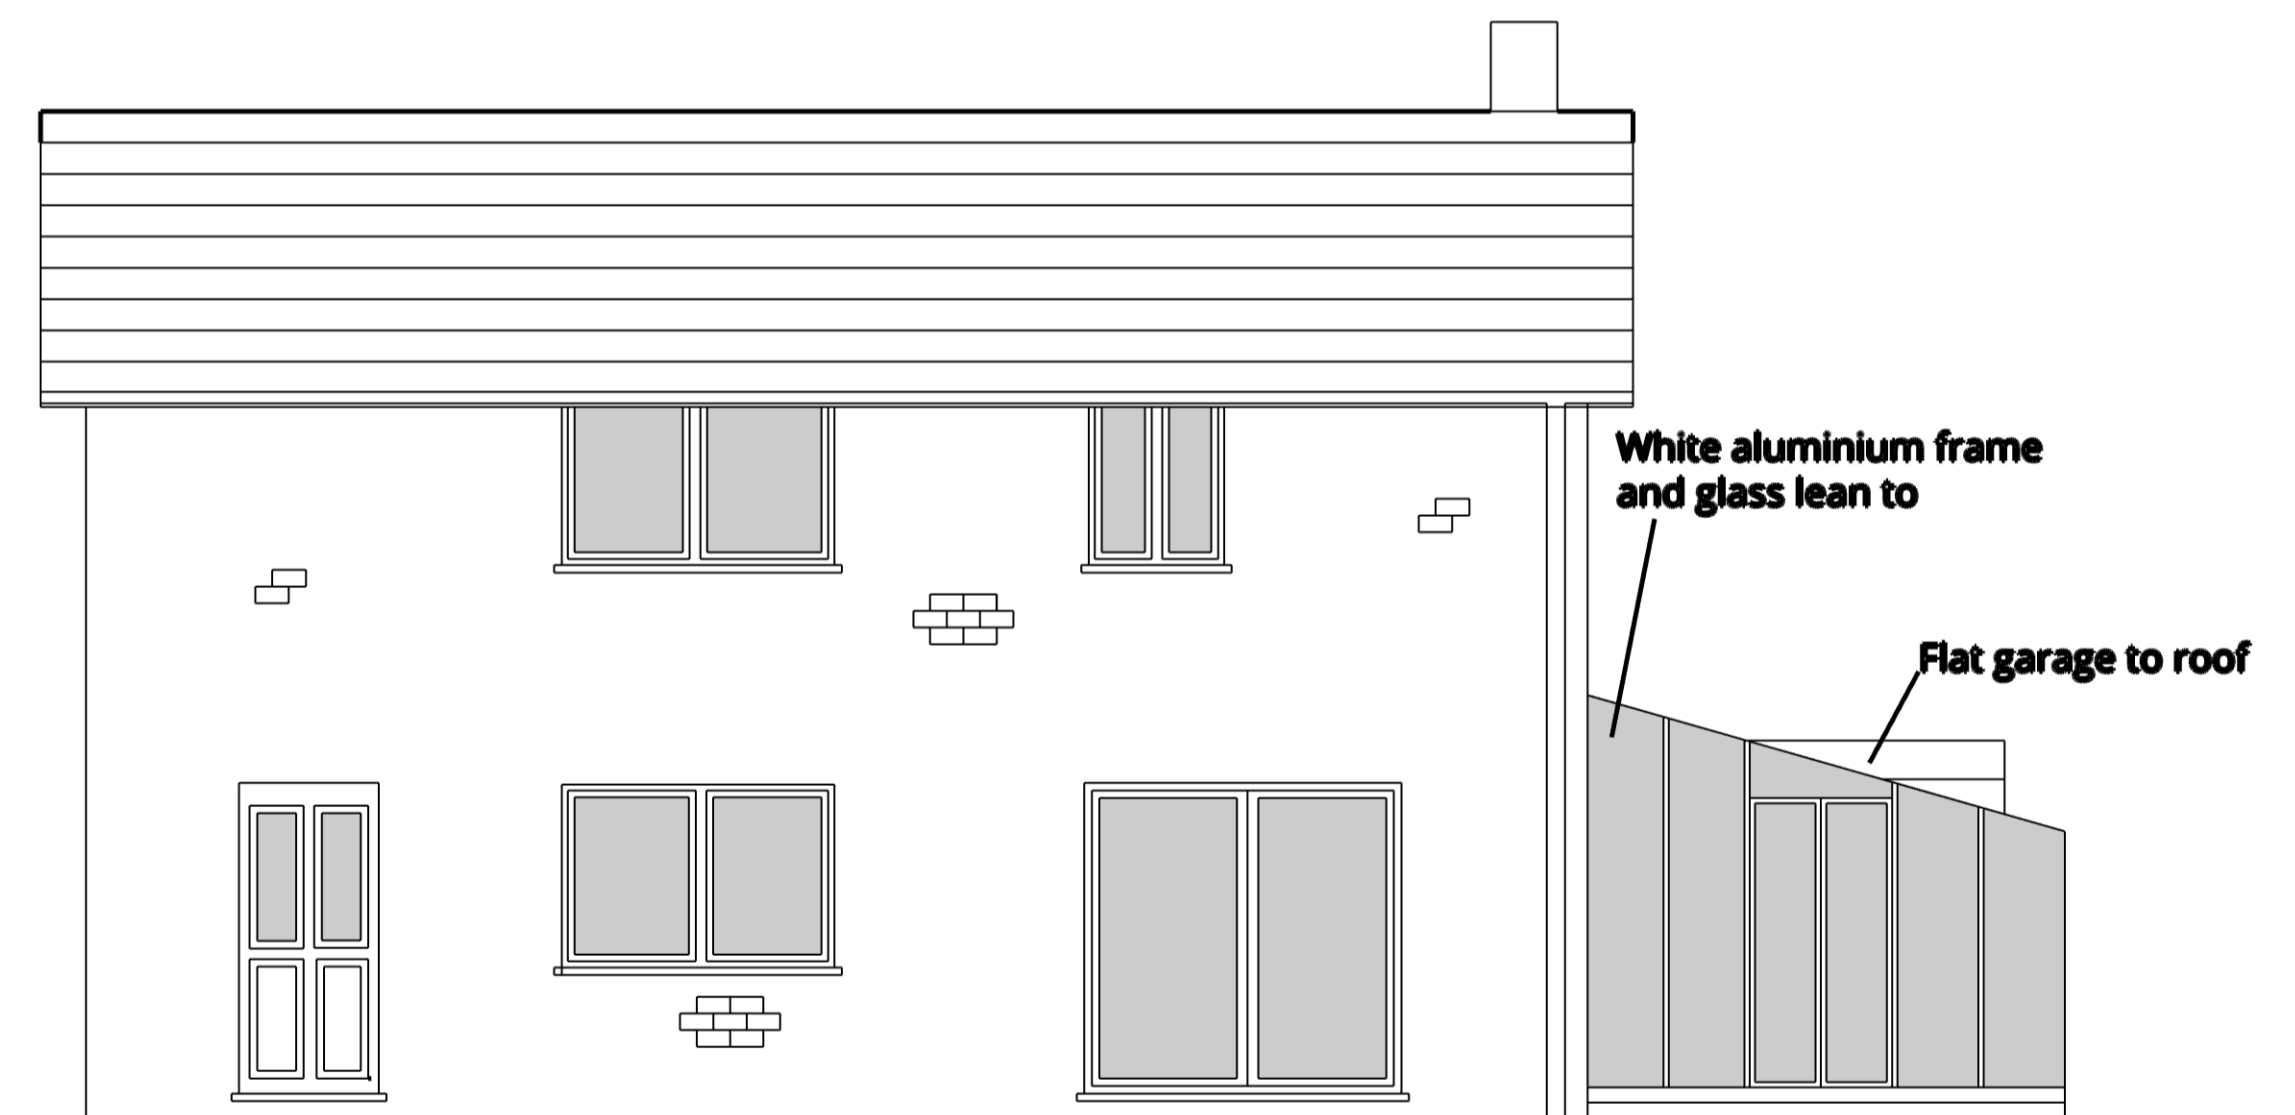

Back elevation