


rev	description	date	by	checked
D	minor correction to red outline etc	16.01.24	MJD	mjd

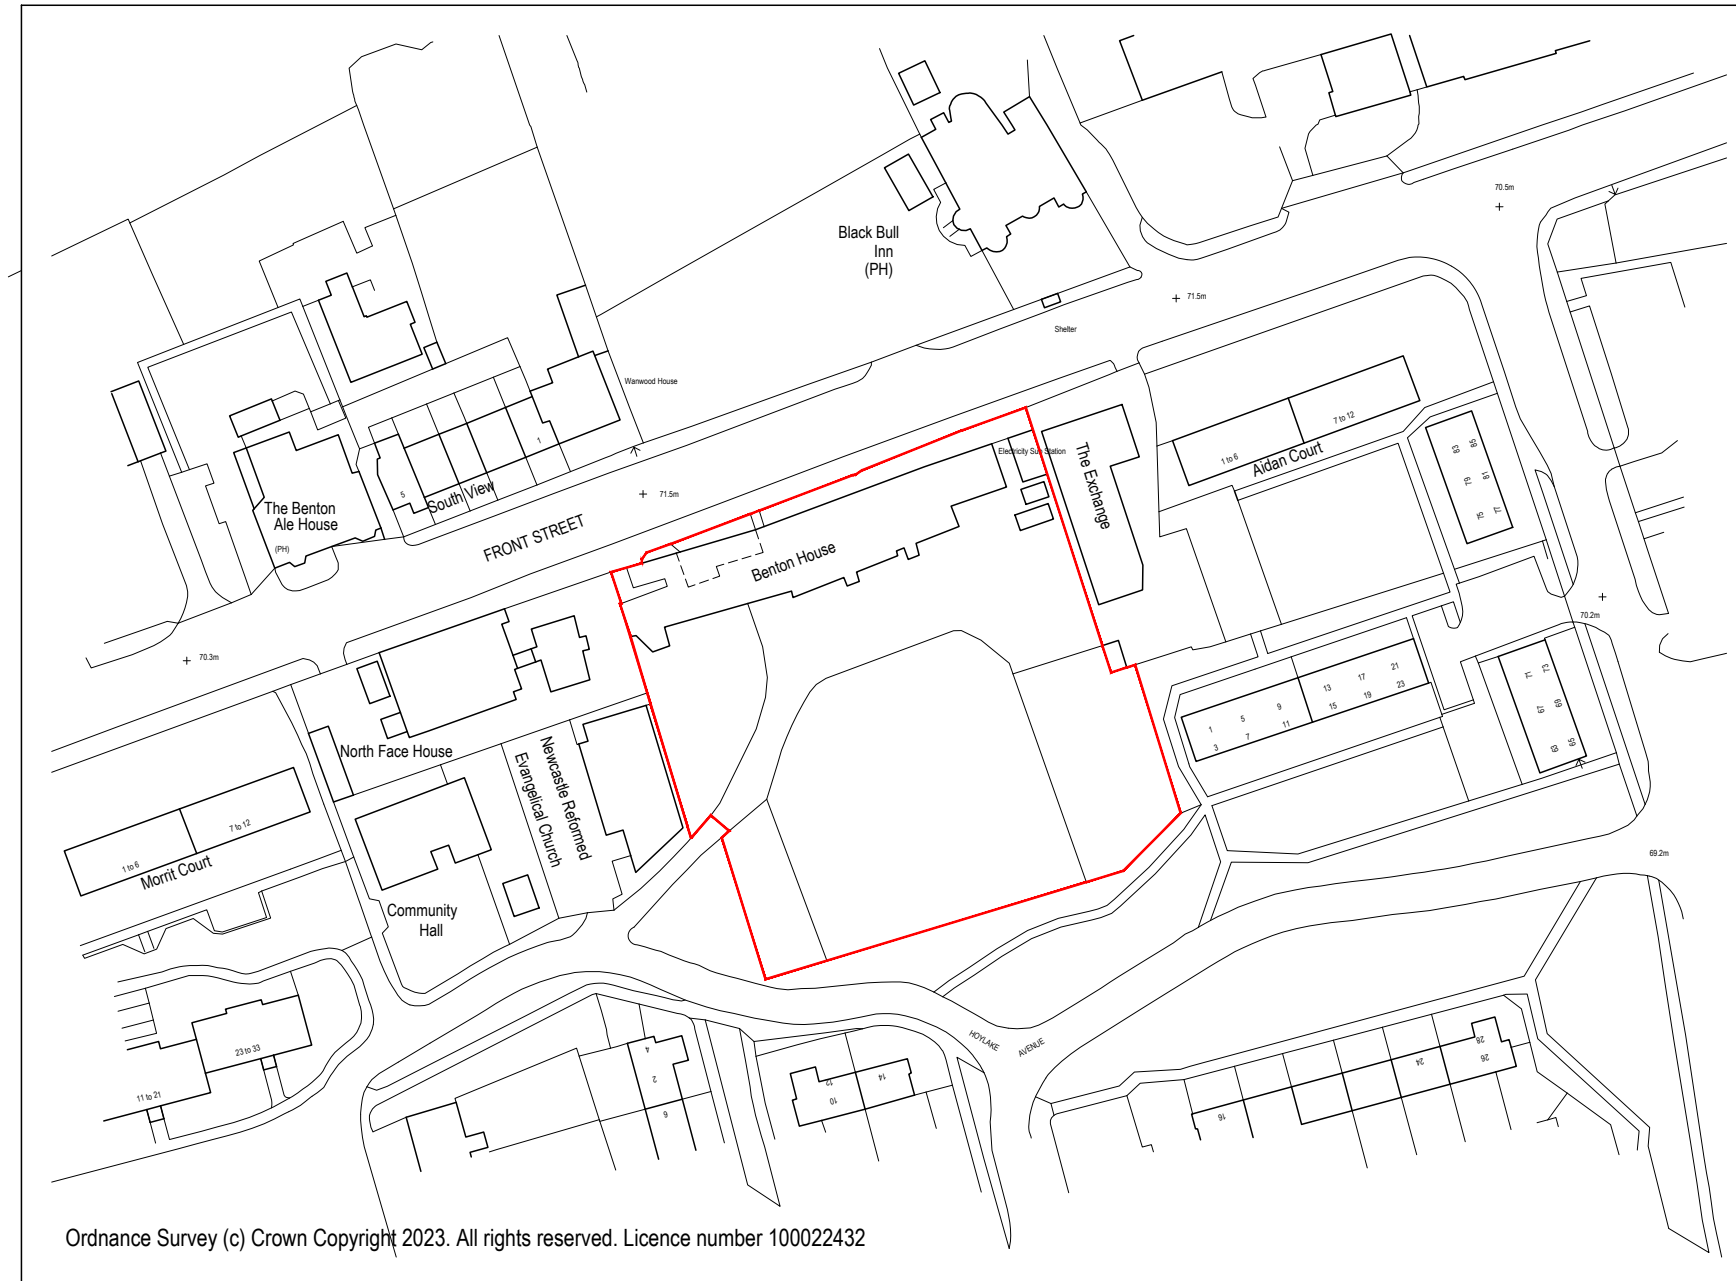

Ordnance Survey (c) Crown Copyright 2023. All rights reserved. Licence number 100022432

SITE LOCATION PLAN @ 1:1250



Drawing Status
PLANNING APPLICATION

space
 architecture and design limited

The Studio
 Lake House
 Blackmoorfoot Road
 Huddersfield
 HD7 5TR

t: 01484 841423
 f: 01484 847757

e: md@spacearchitecture.net
 w: www.spacearchitecture.net

Client
Outcomes First Group Ltd

Project
**Conversion of Benton House
 into a Specialist School
 Front Street, Benton, Newcastle
 NE7 7UJ**

Drawing Title
Site Location Plan

COPYRIGHT

Scale	Date	Drawn	Checked	Drawing Number	Revision
A1 1:1250	01.10.23	MJD	mjd	23.011(2)-017	A