



This drawing is to be read in conjunction with all relevant Architect, consultants' and specialists' drawings and specifications. The Architect is to be notified of any discrepancies before proceeding. Do not scale from this drawing. All dimensions and levels are to be checked on site. This drawing is subject to copyright. All work carried out before Planning and Building Permission has been granted is at the contractor/clients risk.

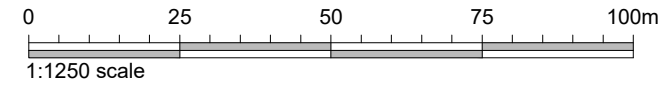

Note: Existing survey information taken from Fletcher Smith Architects drawings. Sunderland Peacock & Associates Ltd do not take any responsibility for any inaccuracies or discrepancies.

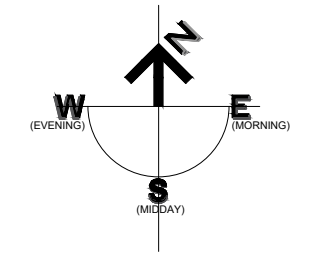

Mapping contents © Crown copyright and database rights 2024 Ordnance Survey 100035207

C	23.02.2023	Amended	BWT
B	19.02.2023	Amended	BWT
A	09.02.2023	Amended	BWT

Client
Mr and Mrs Hanson

Job Title
**Proposed Extensions and Alterations to
Laurel House
26 Sunny Bank Road
Helmshore**

Drawing Title Location Plan		
Scale 1:1250 @ A3	Date October 23	Drawn BWT

spa
SUNDERLAND PEACOCK ARCHITECTS

SUNDERLAND PEACOCK & ASSOCIATES LTD.
HAZELMERE, PIMLICO ROAD, CLITHEROE
LANCASHIRE, BB7 2AG
T 01200 423178 F 01200 427328
E info@sunderlandpeacock.com
www.sunderlandpeacock.com

6954 -E00 REV
C