
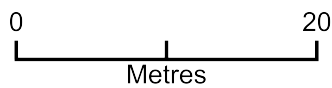


Ivy House 16 Bridge Street Langham Rutland LE15 7HU

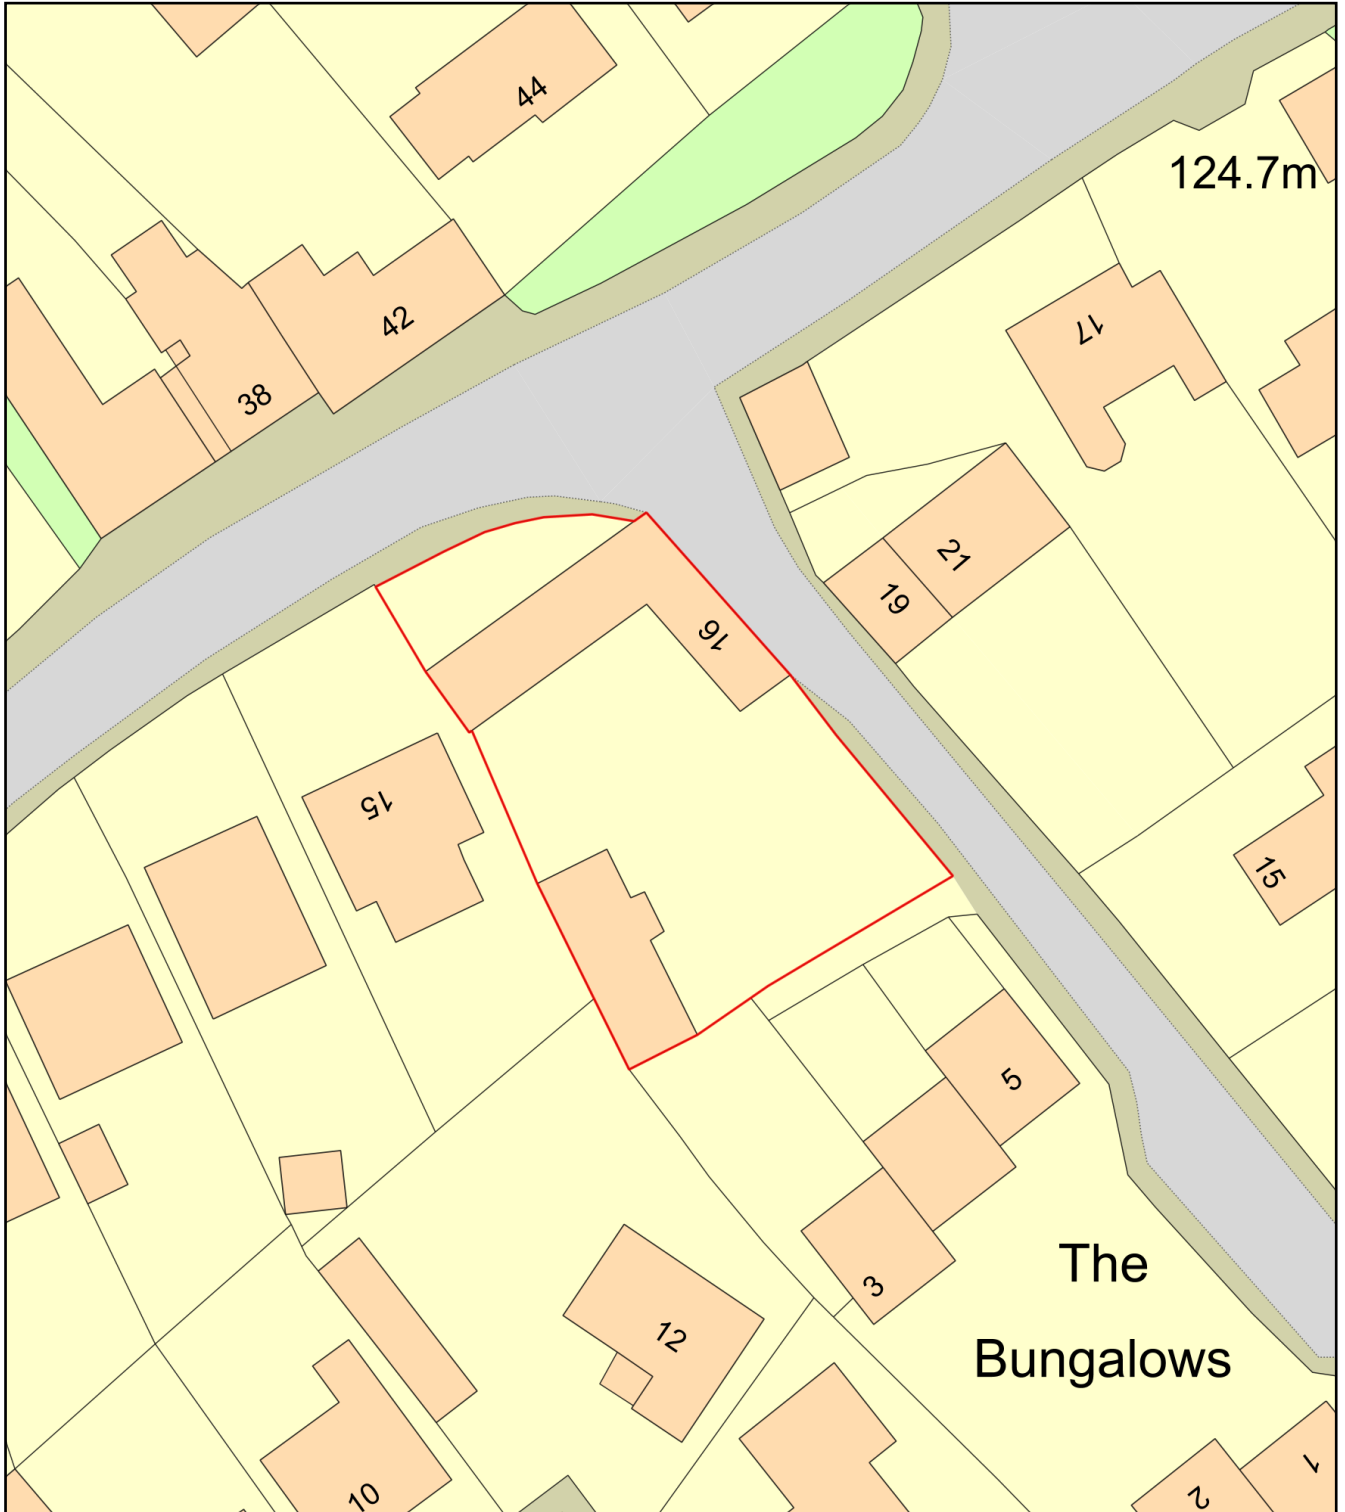

Plan Produced for: Tim Young

Date Produced: 04 Mar 2022

Plan Reference Number: TQRQM22063102009584

Scale: 1:500 @ A4