
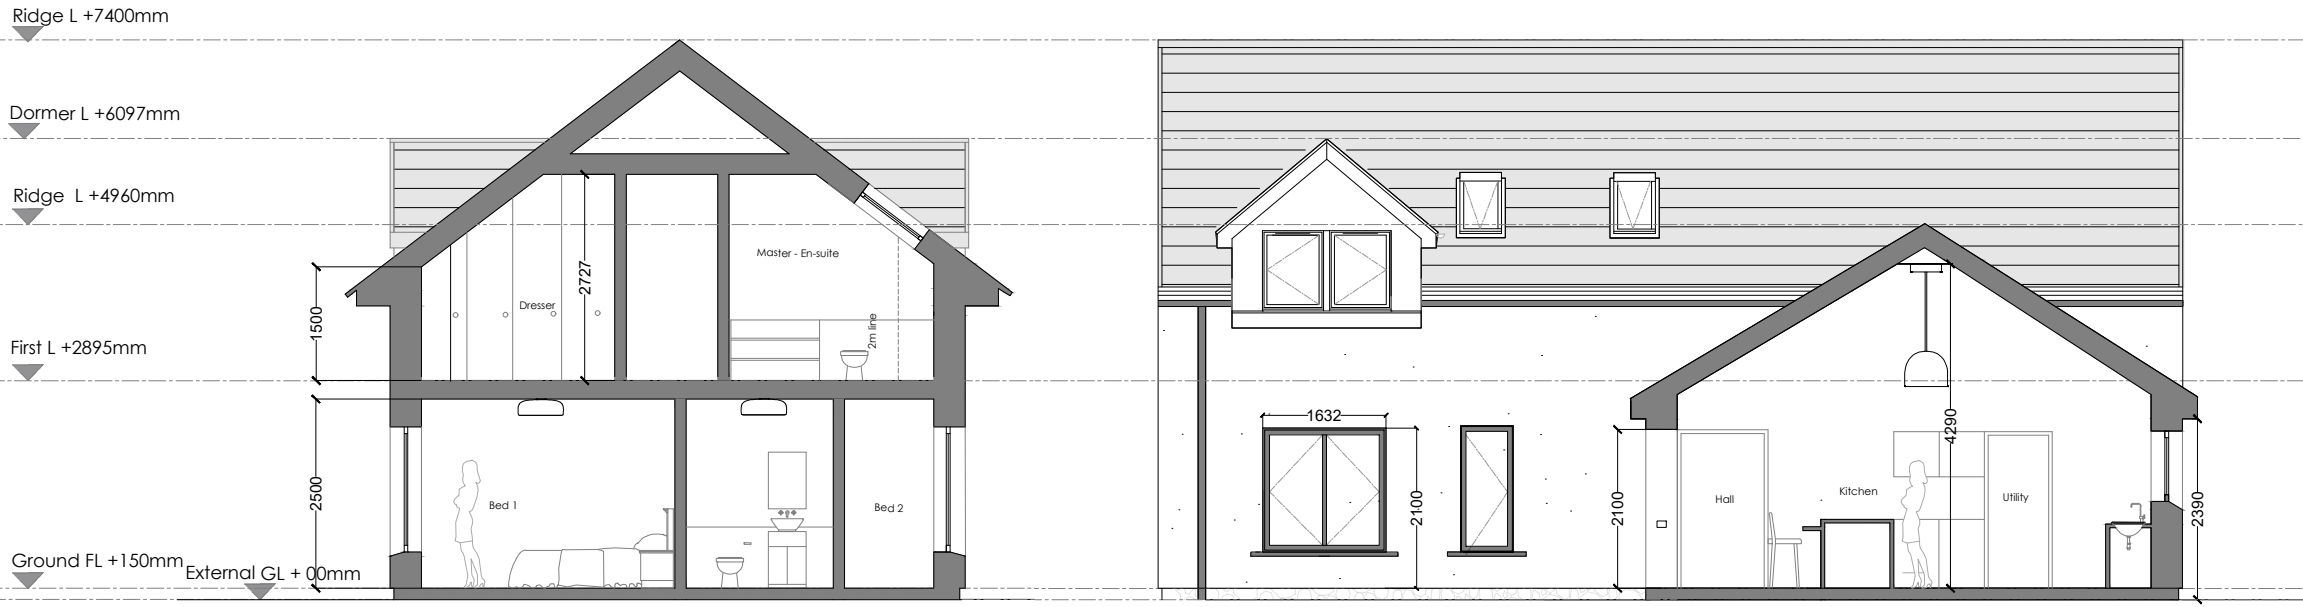


NOTES



Do not scale from this drawing. All dimensions to be checked by the contractor before construction and prior to the fabrication of any component. Discrepancies to be reported to LMA Architects

This drawing is copyright of LMA Architects. This drawing cannot be copied or reproduced in part or full without the written consent of LMA Architects.

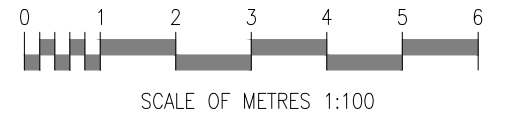

A - A Section

B - B Section

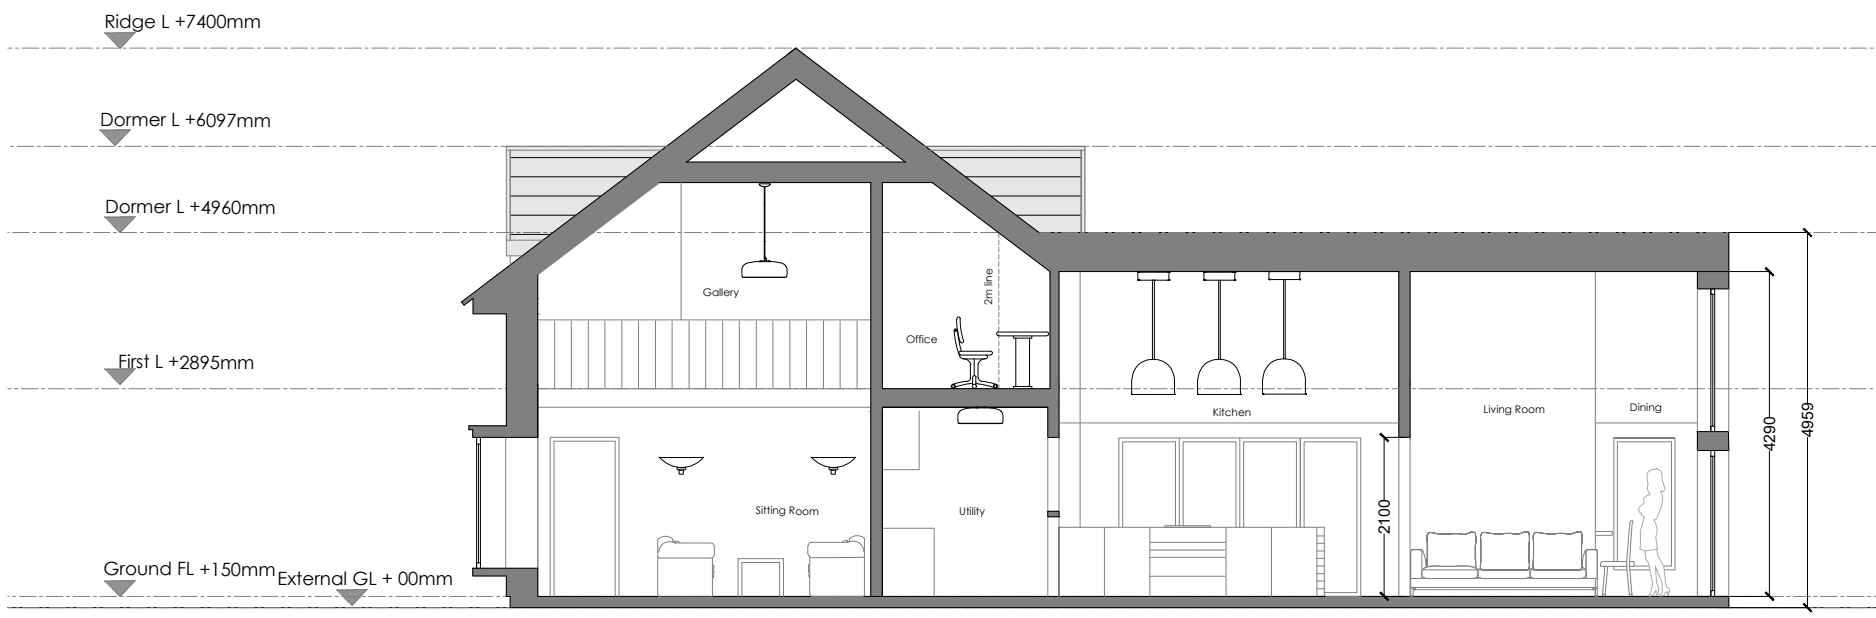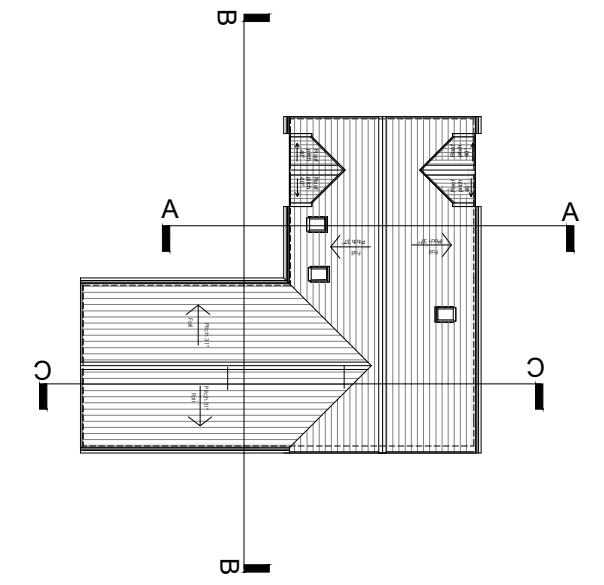

C - C Section



Suite11 | 276 Vincent Street | Glasgow, G2 5RL | 01412642991
 Suite G1 | 18 Wellington Square | Ayr, KA7 1EZ | 01292611727
 studio@l-m-a.co.uk | www.l-m-a.co.uk

Client
Mr. John Connolly

Project
**Roaston Farm
 Kirkmichael
 KA19 7JY**

Description
Proposed Sections

Status
PLANNING

Job Number	Drawing Number	Revision
23_04_2454L	(03)001	
Scale	Drawn / Checked By	Date
1:100 @A3	WP / CG	Feb'24