

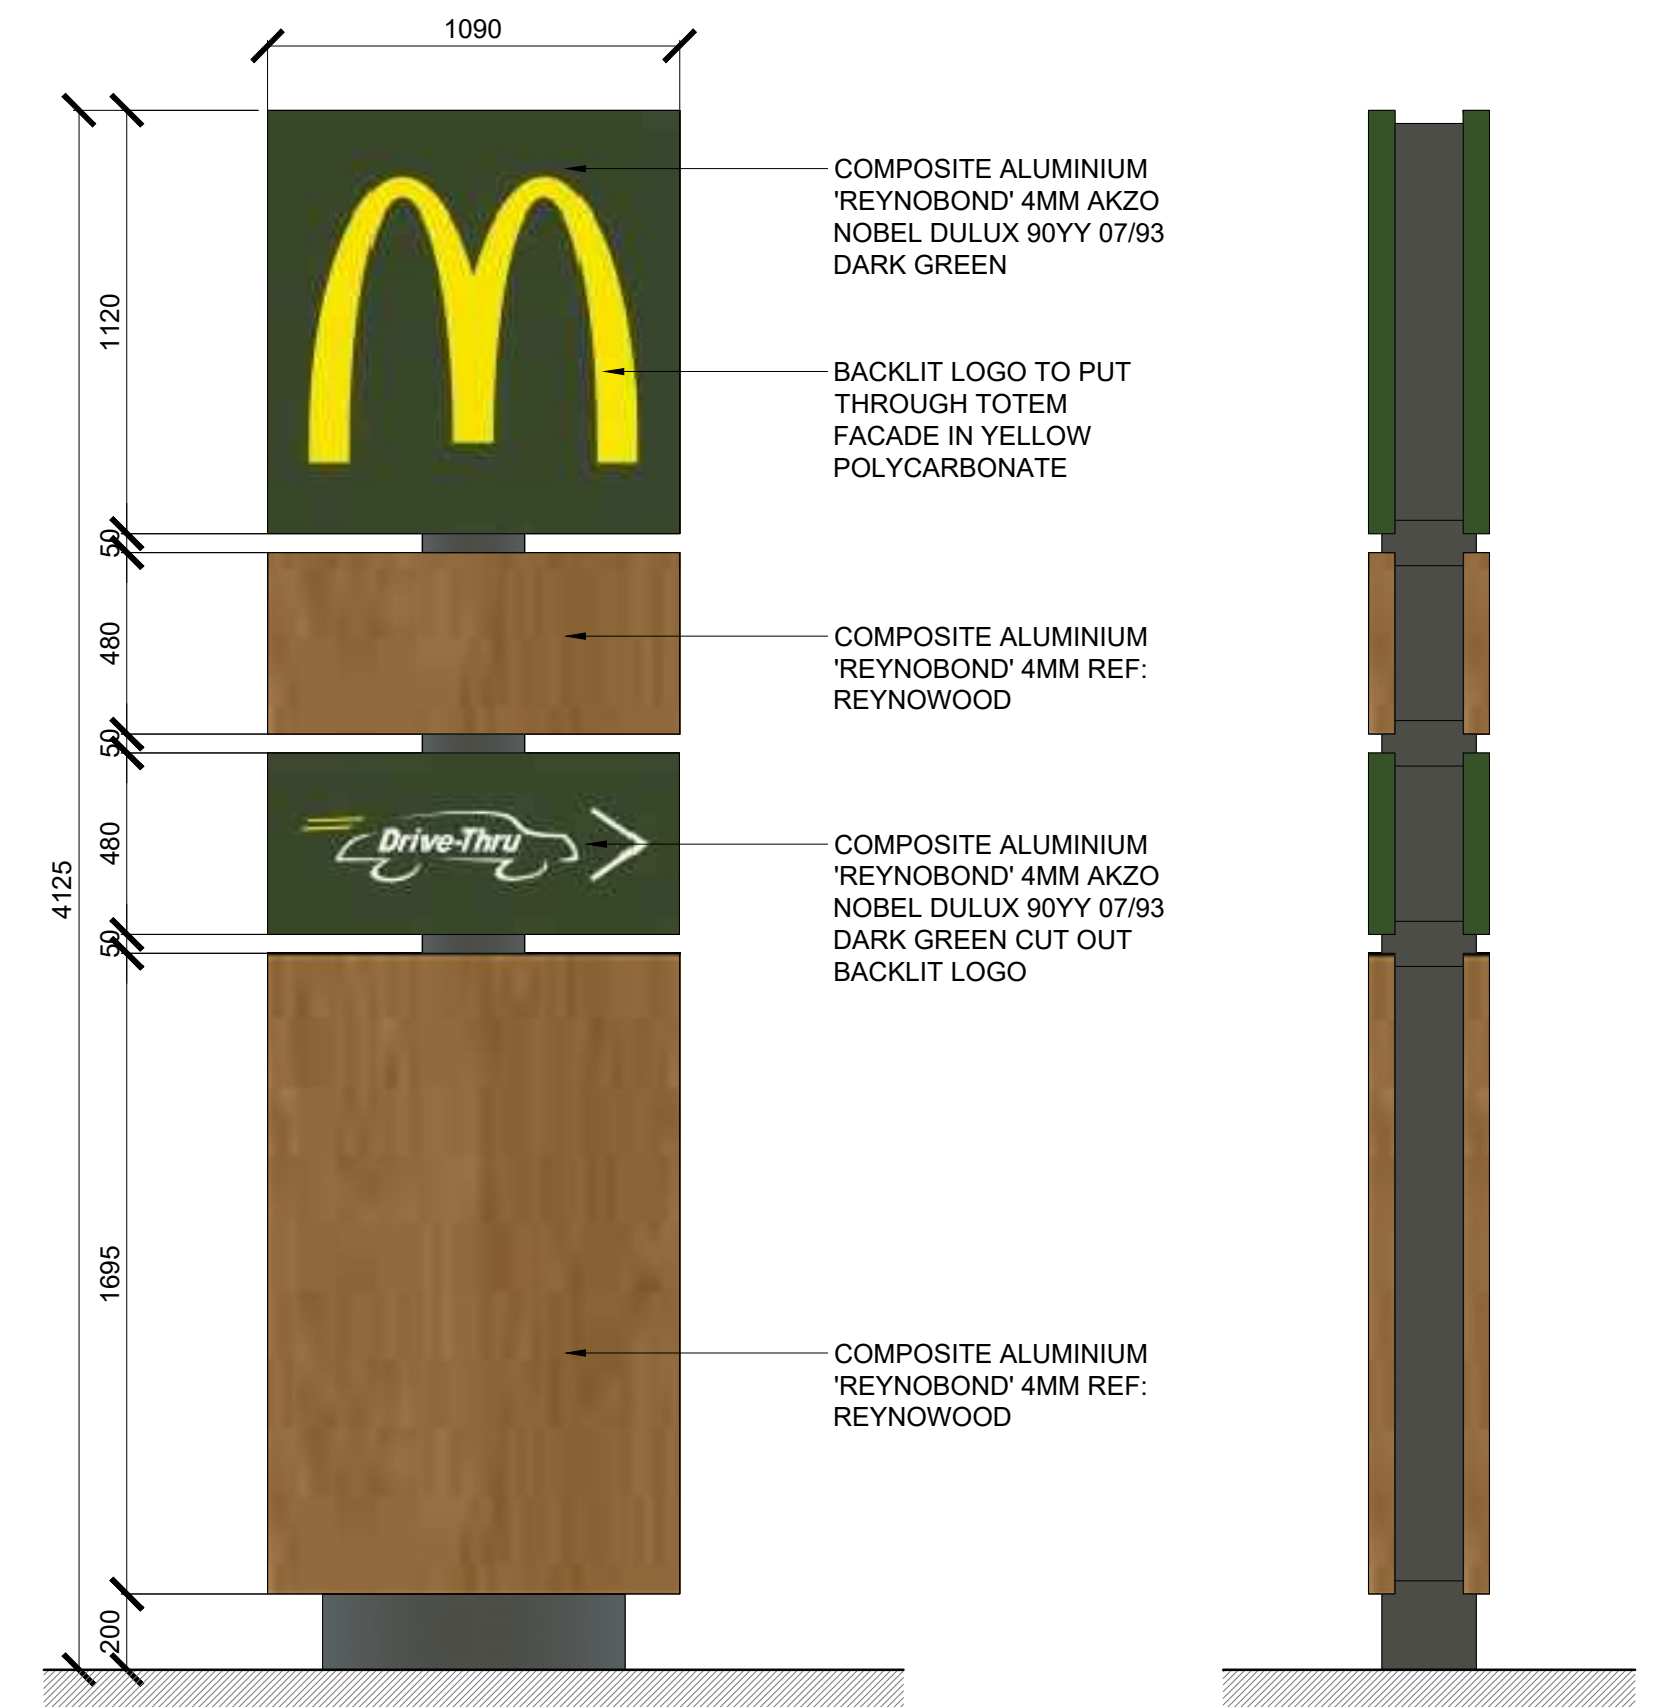



NOTE:
Signage Contractor to survey existing pole sign & existing height prior to Works commencing on site.

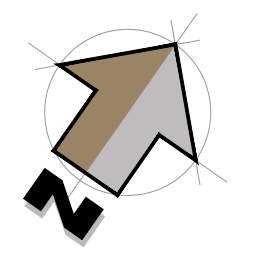

TOTEM SIGN FRONT & SIDE ELEVATION
1:20

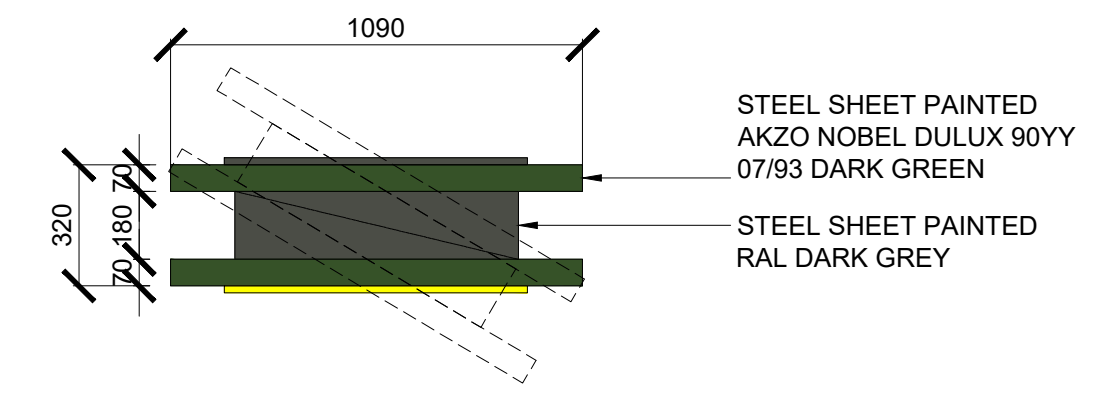

TOTEM SIGN PLAN
1:20

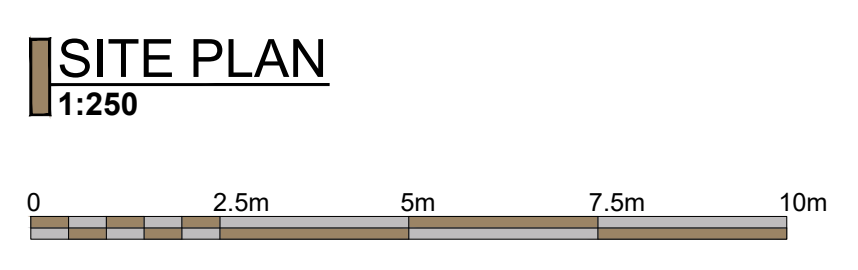

B	20-03-24	Totem Sign moved by 1000mm	LF	PF
A	26-04-23	First issue	LF	PF
REV.	DATE	DRAWING REVISIONS	BY	CHECKED
<p>This drawing has been reviewed and signed off by McDonald's Restaurants Ltd any errors, changes or discrepancies should be reported to the McDonald's project manager and designers prior to commencing work on site.</p> <p>Name (PM): _____ Date: _____</p> <p>Signature: _____</p>				
<p>GENERAL NOTES: All works are to be undertaken in accordance with the Building Regulations and the latest British Standards. All proprietary materials and products are to be used strictly in accordance with the manufacturers recommendations. All dimensions to be checked on site prior to construction.</p>				
<p>PROPOSED DEVELOPMENT AT Monkwood Retail Park, Elder Way Stevenage, Hertfordshire - SG1 1TL</p>			<p>STORE No: 0545</p>	
<p>ON BEHALF OF: McDonald's Restaurants Ltd</p>				
<p>DRAWING TITLE: Proposed Site Signage POLE SIGN / TOTEM SIGN</p>				
DRAWN BY: LF	CHECKED BY: PF	DRAWING No: P21-050-0545-23	REV No:	B
SCALE: 1:20@A1	DATE: 26-04-2023			

