

1

2

3

4




C7 Architects Ltd
PM House,
Riverway Industrial Estate,
Peasmarsh, Surrey
GU3 1LZ



NOTES:

All drawings to be read in conjunction with all other drawings as noted on issue sheet.

 Application boundary

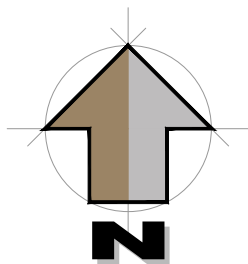

A

A

B

B

C

C

D


D

E

E

F



F

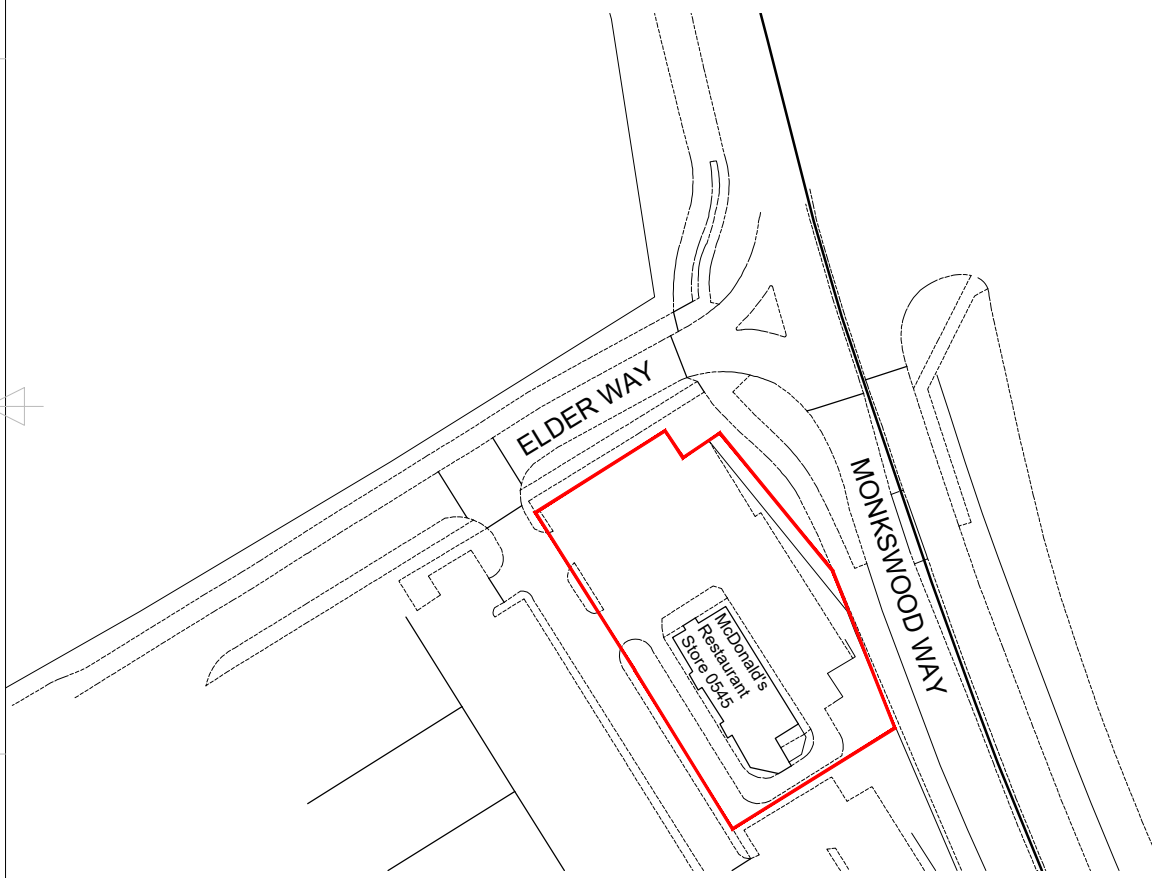

© Crown Copyright 2021. All rights reserved. Licence number 100022432

Location Plan

Scale 1:1250

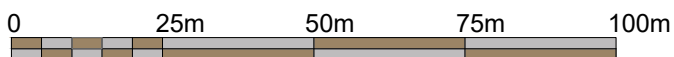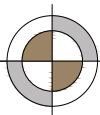

A	09-12-21	First issue	RR	PF
REV.	DATE	DRAWING REVISIONS	BY	CHECKED

This drawing has been reviewed and signed off by McDonald's Restaurants Ltd any errors, changes or discrepancies should be reported to the McDonald's project manager and designers prior to commencing work on site
Name (PM): _____ Date: _____

Signature:

GENERAL NOTES:
All works are to be undertaken in accordance with the Building Regulations and the latest British Standards.
All proprietary materials and products are to be used strictly in accordance with the manufacturers recommendations.
All dimensions to be checked on site prior to construction.

PROPOSED DEVELOPMENT AT Monkswood Retail Park, Stevenage, Hertfordshire, SG1 1TL	STORE No.:- 0545
--	---------------------

ON BEHALF OF -
McDonald's Restaurants Ltd

DRAWING TITLE -
Location Plan

DRAWN BY RR	CHECKED BY PF	DRAWING No. P21-50-0545-01	REV No. 01A
SCALE & SIZE 1:1250@A4	DATE 09-12-21		



C7 Architects Ltd
PM House,
Riverway Industrial Estate,
Peasmarsh, Surrey
GU3 1LZ



1

2

3

4