


Location Plan

Site Address: Blackpool Zoo, Blackpool Zoo, East Park Drive, Blackpool, FY3 8PP

Date Produced: 21-Feb-2024

Scale: 1:2500 @A4

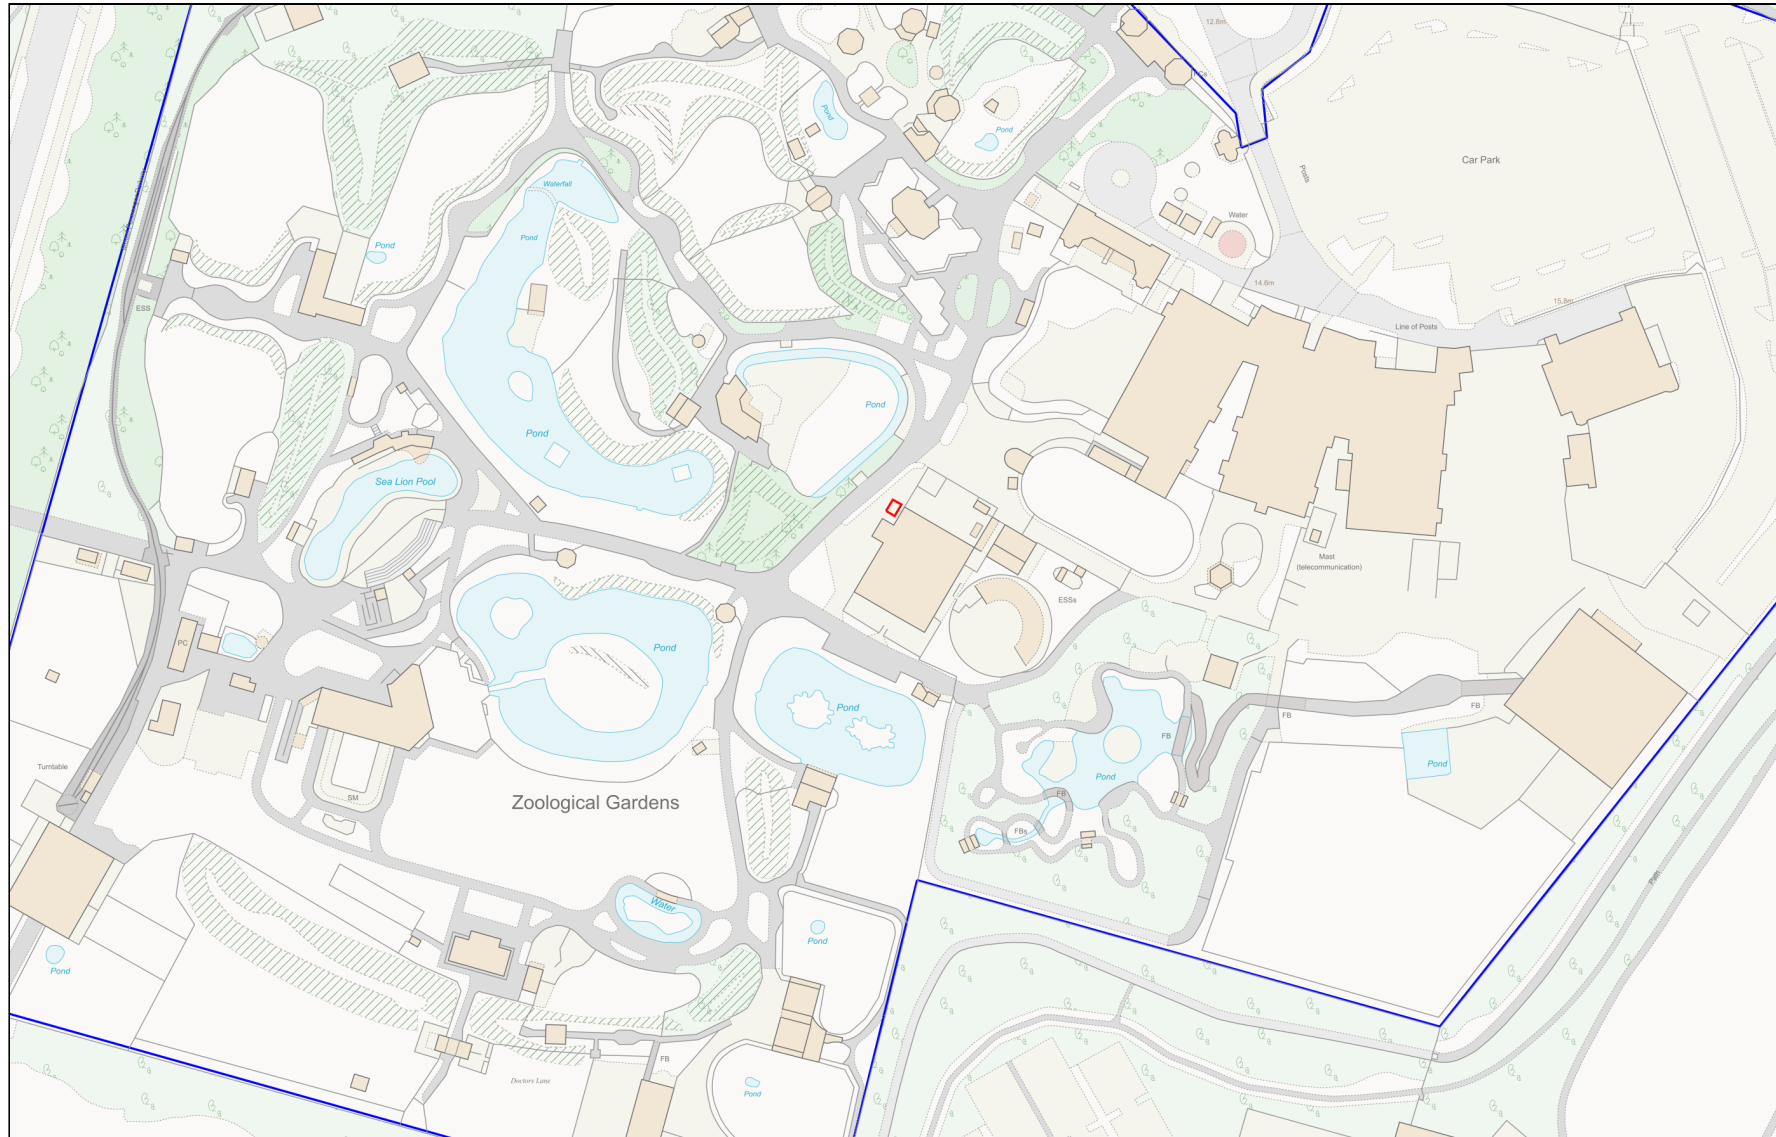

Planning Portal Reference: PP-12807475v1