



EXISTING HEIGHT:
~2.43m

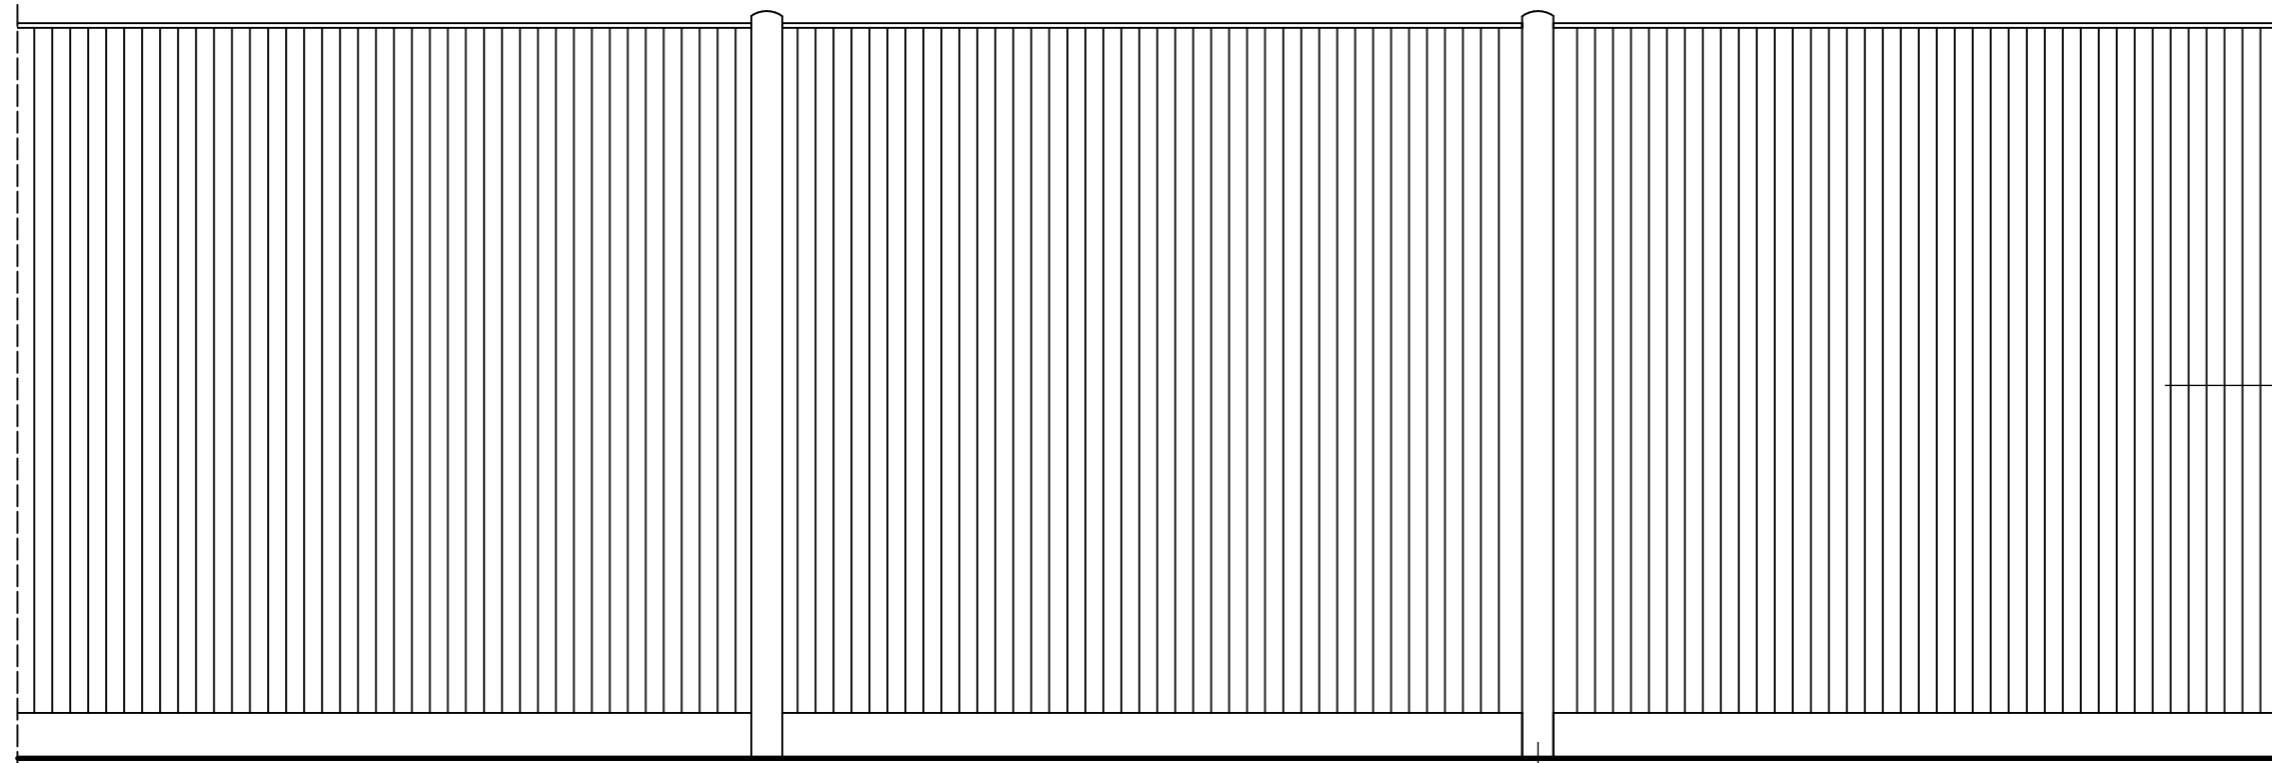

FEATHEREDGE BOARDS

EXISTING CLOSEBOARD FENCE - FRONT

POST

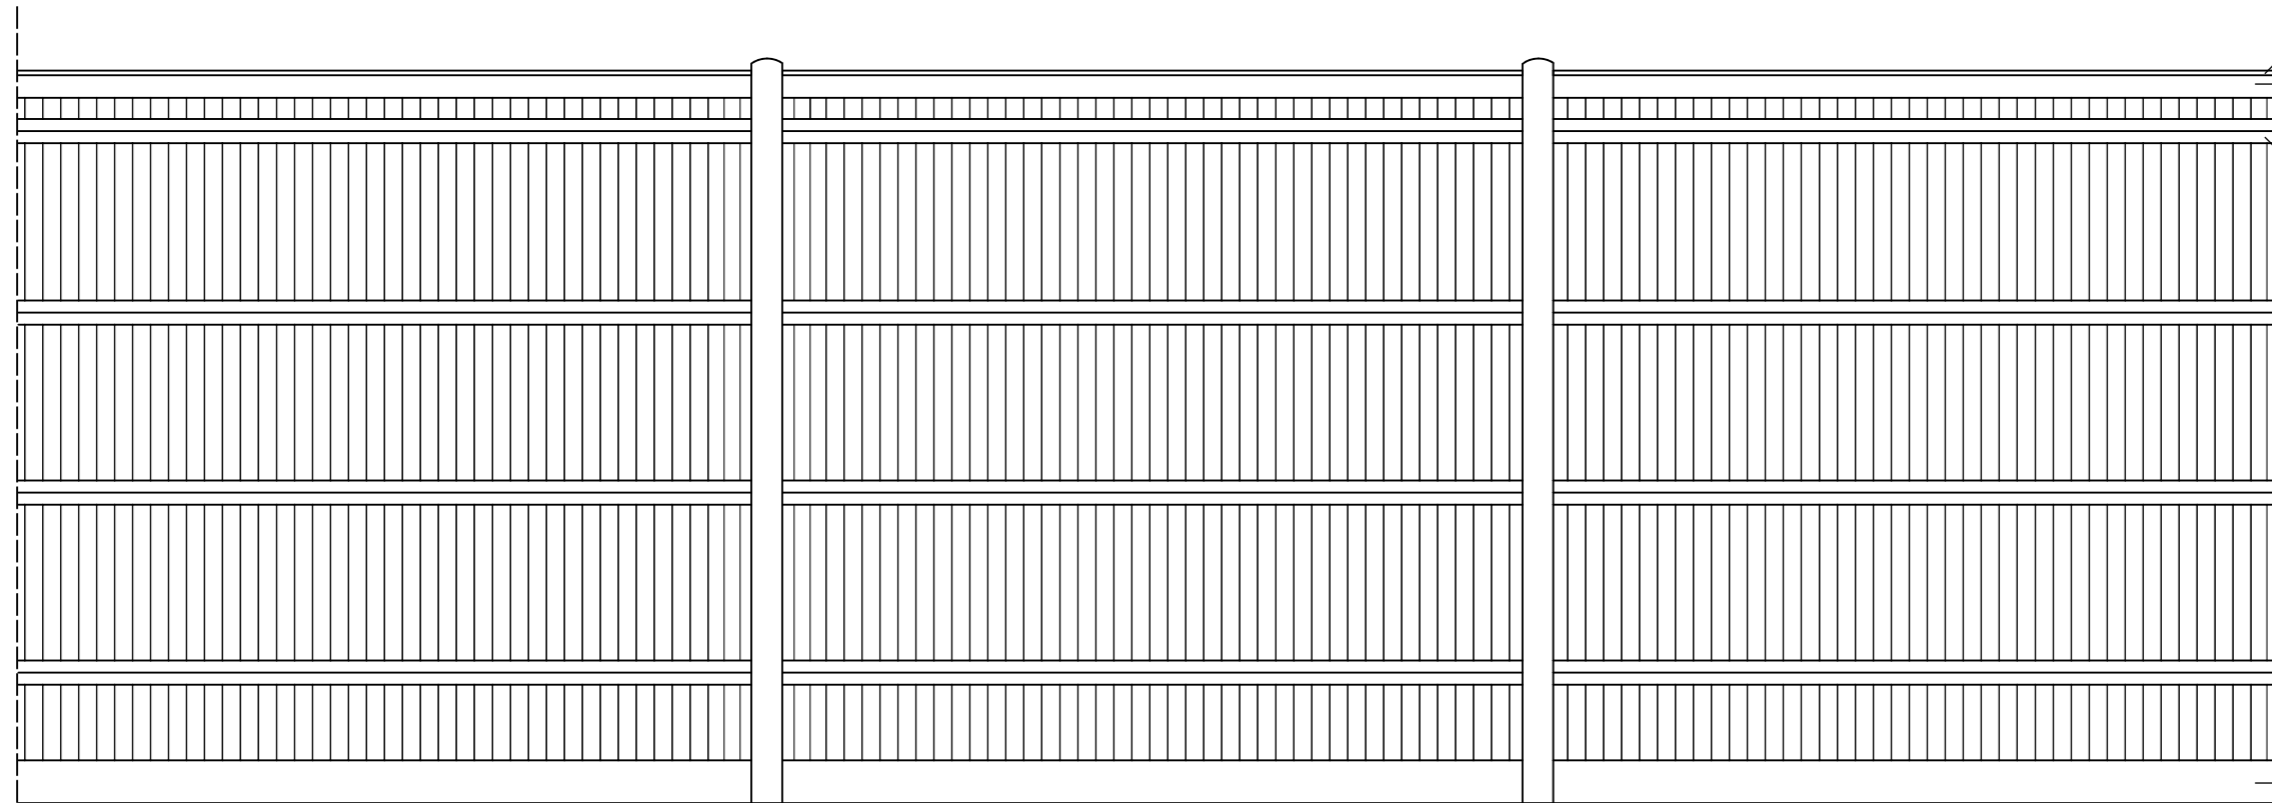

COPING RAIL

COUNTER RAIL

ARRIS RAIL

GRAVEL BOARD

EXISTING CLOSEBOARD FENCE - BACK

POST TO POST DISTANCE: ~2.55m



General Notes:

1. All dimensions to be checked on site.
2. Do not scale from this drawing.
3. Drawing to be read in conjunction with all other relevant SCA and consultant information.

© Copyright: neither this document or any information it contains may be copied or communicated to third parties without written permission from SCA

P01	SG	AD	14.11.23
Rev	Notes	BY	Check Date
REVISIONS			

reForm
ARCHITECTS

93 Newington Causeway, London, SE1 6BN
Tel 020 3696 5700
enquiries@reForm-architects.london

Drawing Status: **PLANNING**
Project: **FOXWOLD BOUNDARY FENCE**

Drawing Title:
**EXISTING CLOSEBOARD FENCE
(TO BE REMOVED)**

job no.	drawing no.	revision	stage
696	(90)_500	P01	P
scales	size	drawn	date
1:25	A3	SG	14.11.23