


PROPOSED HEIGHT:
2m

PROPOSED GALVANISED STEEL TWIN MESH PANELS

EXISTING POSTS CUT TO HEIGHT
15 x 13cm HEDGEHOG GAPS 10m APART ALONG FENCE

PROPOSED FENCE - FRONT

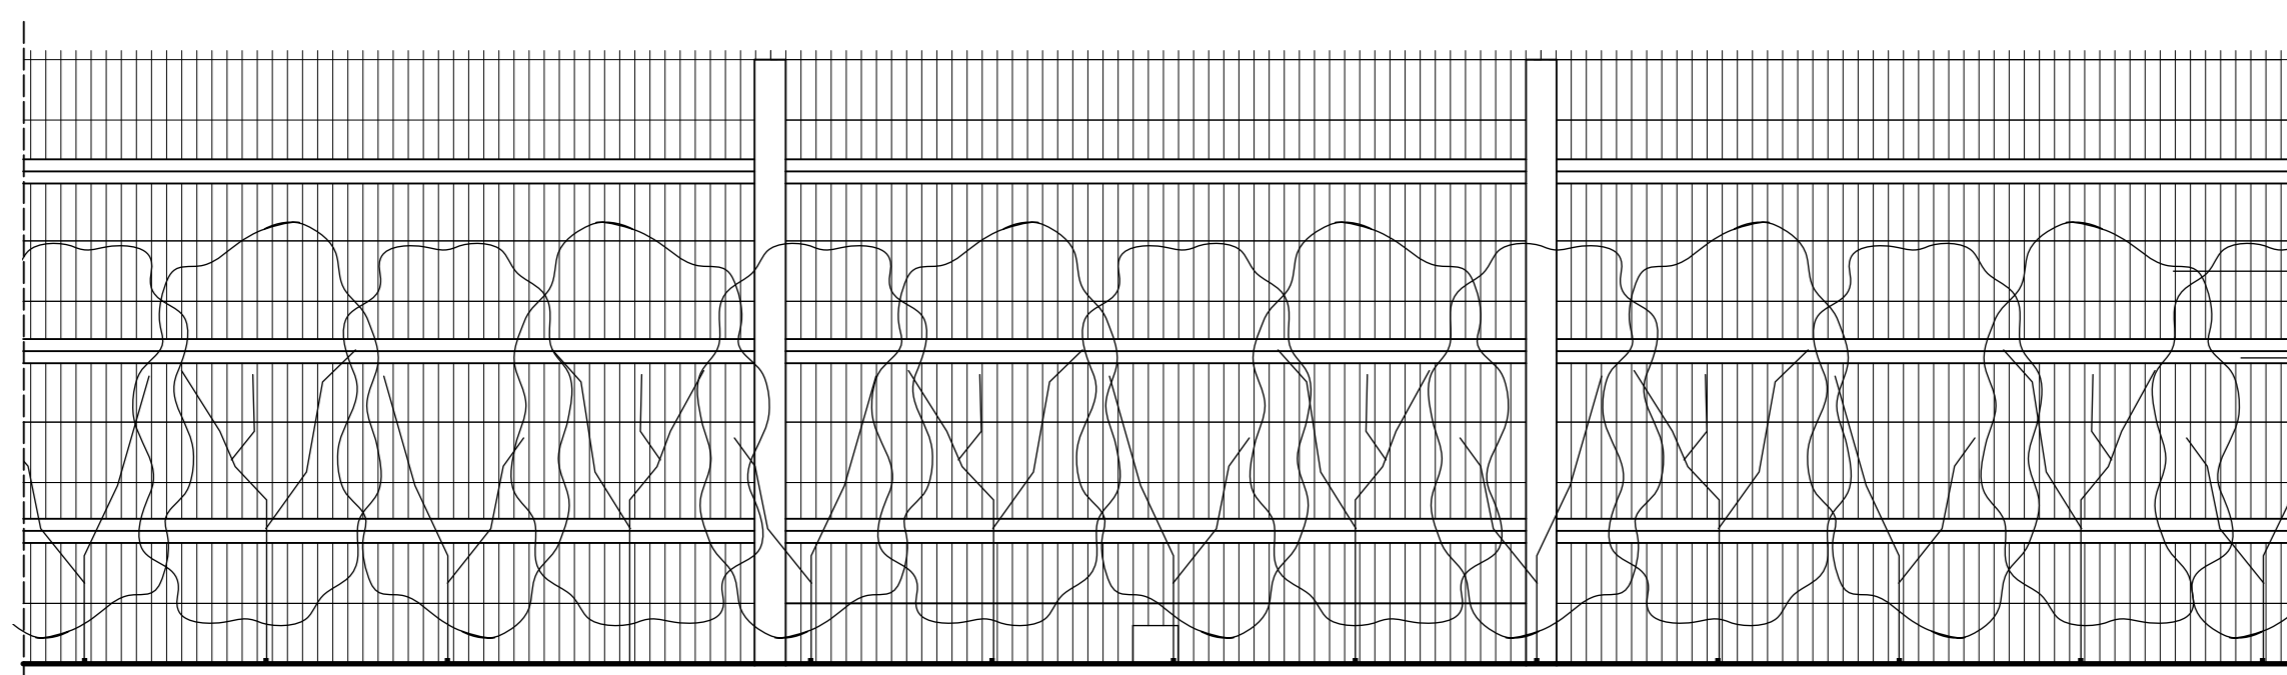

PROPOSED GALVANISED STEEL TWIN MESH PANELS

EXISTING ARRIS RAILS

NATIVE HEDGE PLANTING:
TWO ROWS 45cm APART
WITH 60cm CENTRES

PROPOSED FENCE - BACK



General Notes:
1. All dimensions to be checked on site.
2. Do not scale from this drawing.
3. Drawing to be read in conjunction with all other relevant SCA and consultant information.
© Copyright: neither this document or any information it contains may be copied or communicated to third parties without written permission from SCA

P01	SG	AD	14.11.23
Rev Notes	BY	Check	Date
REVISIONS			



93 Newington Causeway, London, SE1 6BN
Tel 020 3696 5700
enquiries@reForm-architects.london

Drawing Status: PLANNING
Project: FOXWOLD BOUNDARY FENCE
Drawing Title: PROPOSED CLOSEBOARD FENCE

job no.	drawing no.	revision	stage
696	(90)_501	P01	P
scales	size	drawn	date
1:25	A3	SG	14.11.23