


Previous Revisions

No.	Description	Date	By
-----	-------------	------	----

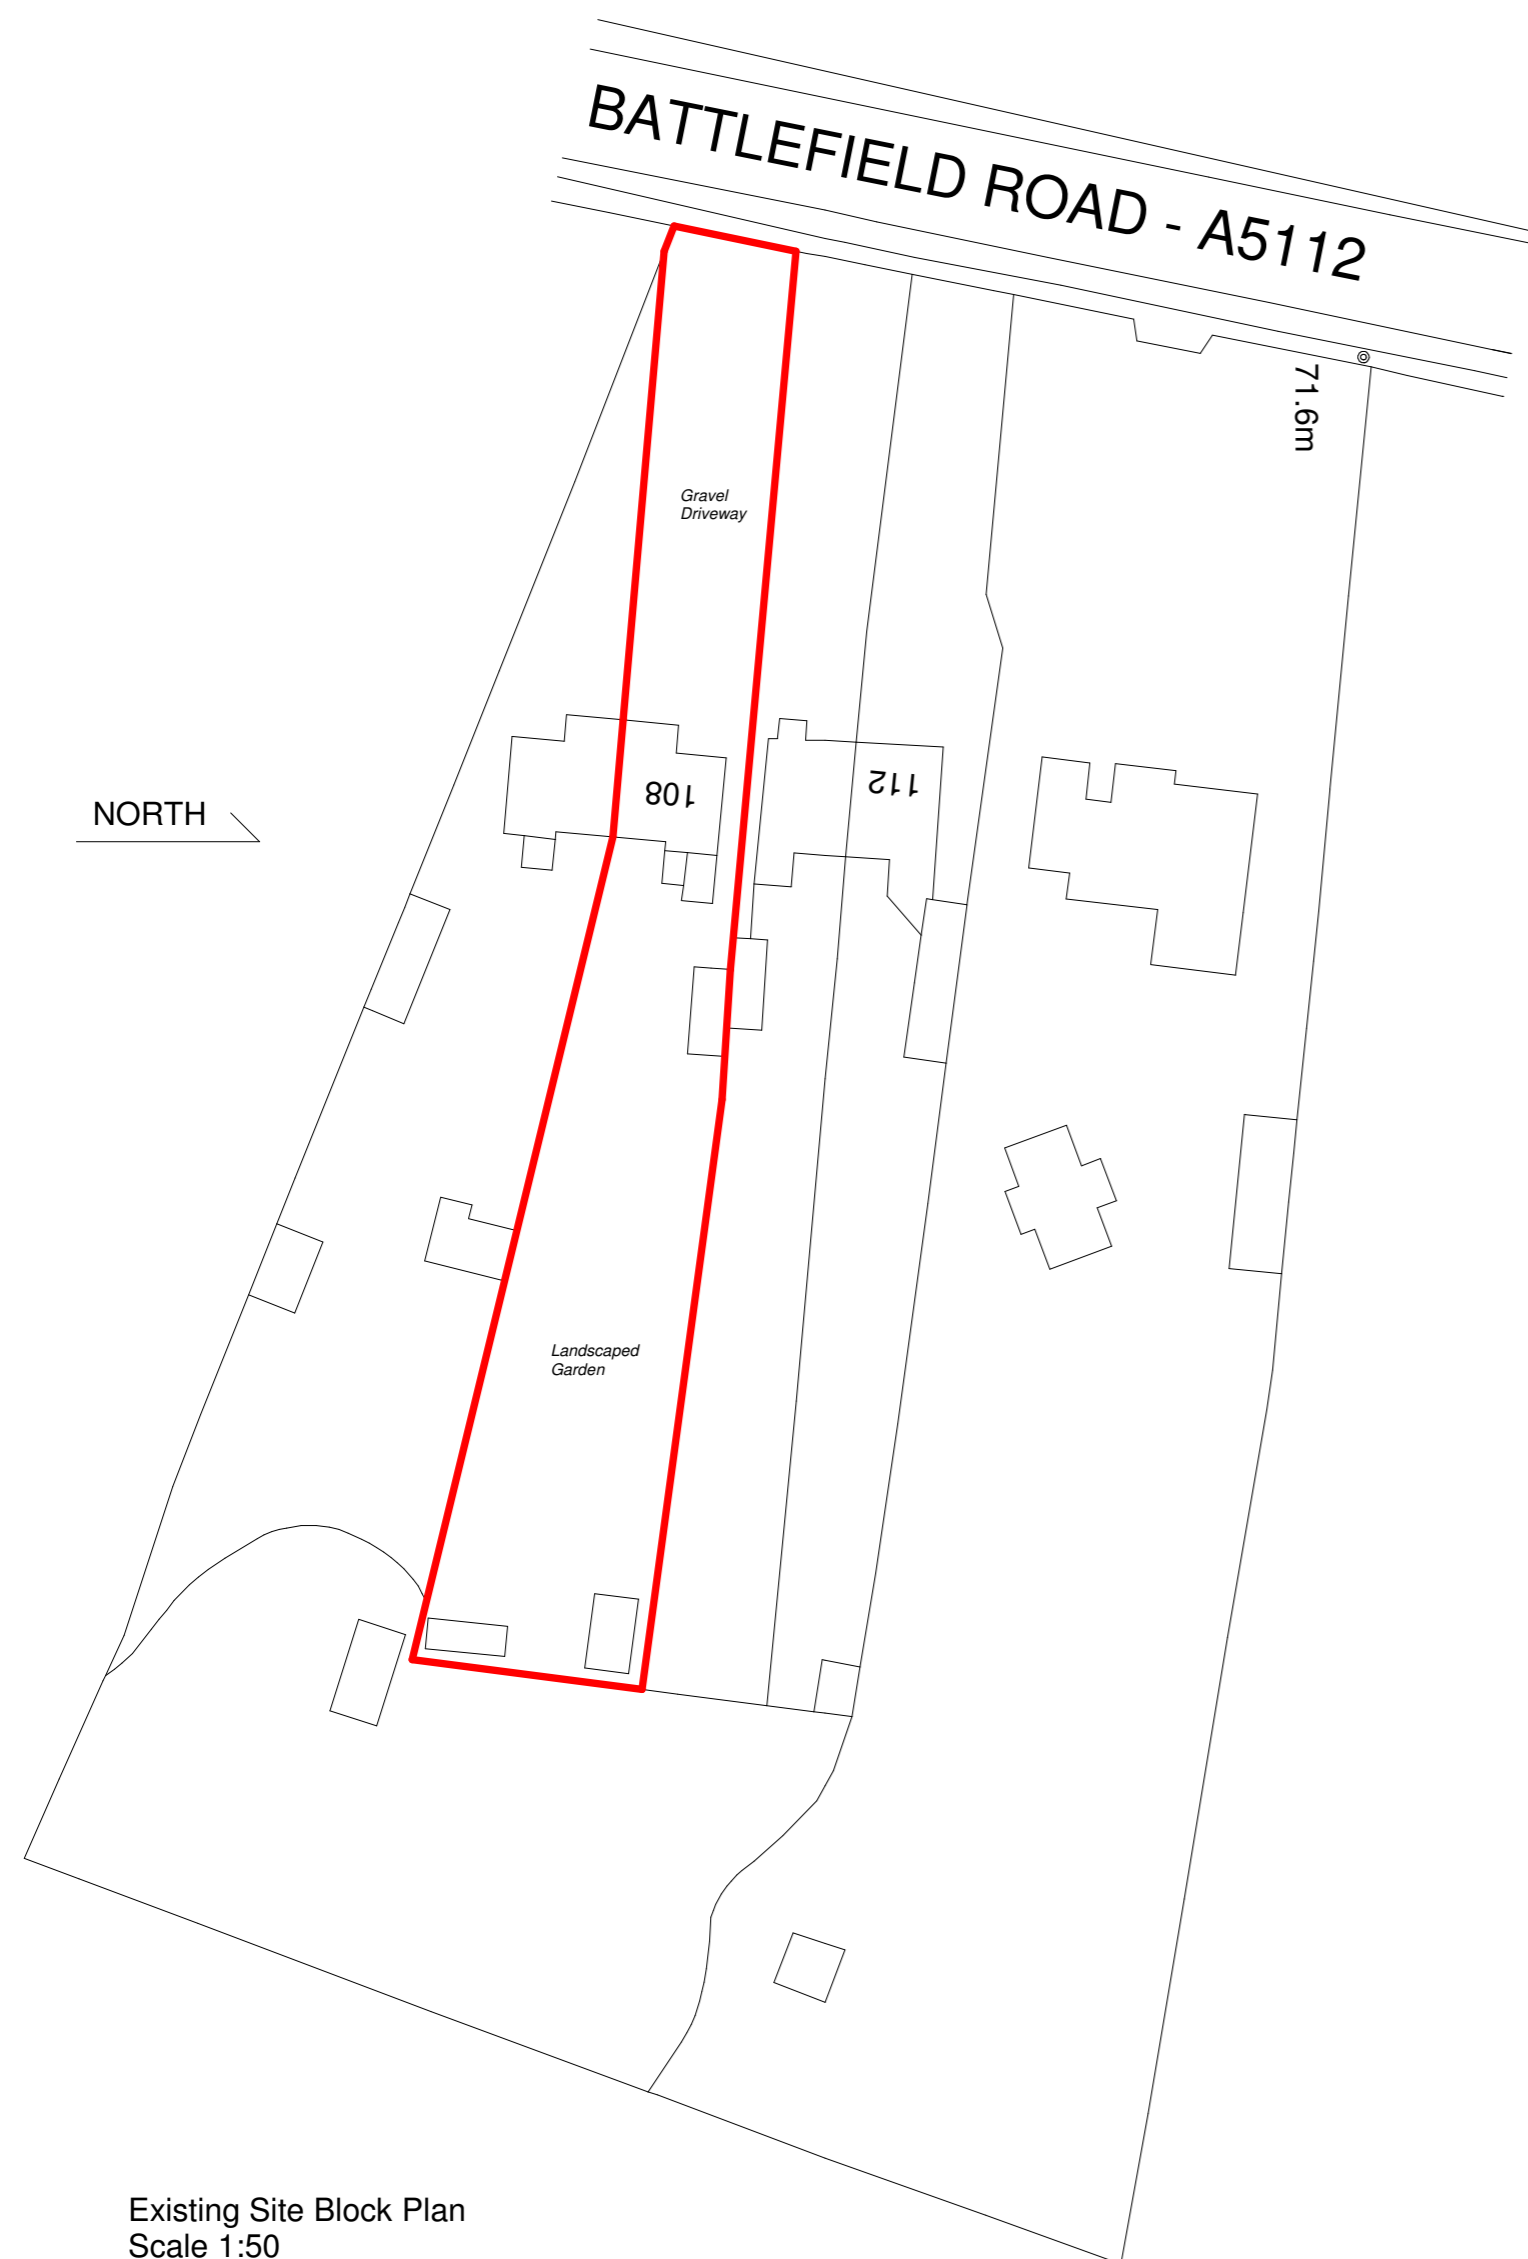

Existing Site Block Plan
Scale 1:50

Block Plan Based On
Ordnance Survey 100053143



Proposed Site Block Plan
Scale 1:50

Block Plan Based On
Ordnance Survey 100053143

FOCUS ARCHITECTS

focusarchitects.co.uk
Studio@focusarchitects.co.uk

RIBA
01952 370 054

Do not scale from this drawing. Use figured dimensions only, which are displayed in millimeters unless stated otherwise. The contractor is requested to check all dimensions before work is put in hand. Any discrepancies within the drawing should be reported prior to commencement of works.

Copyright of this drawing belongs solely to FocusArchitects Limited. This drawing must only be used for the purpose for which it is supplied and its contents must not be reproduced for any purpose without written permission.

Project **108 Battlefield Rd - Shrewsbury**

Client **Mr A. Singh**

Title **Block Plans**

Number **01 D1**

Scale **1 : 500**

Revision

Description

Status **PLANNING**

Drawn

Date