
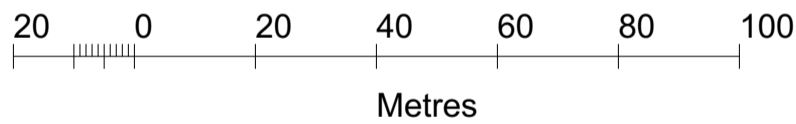


Stanfords Planning Map Data

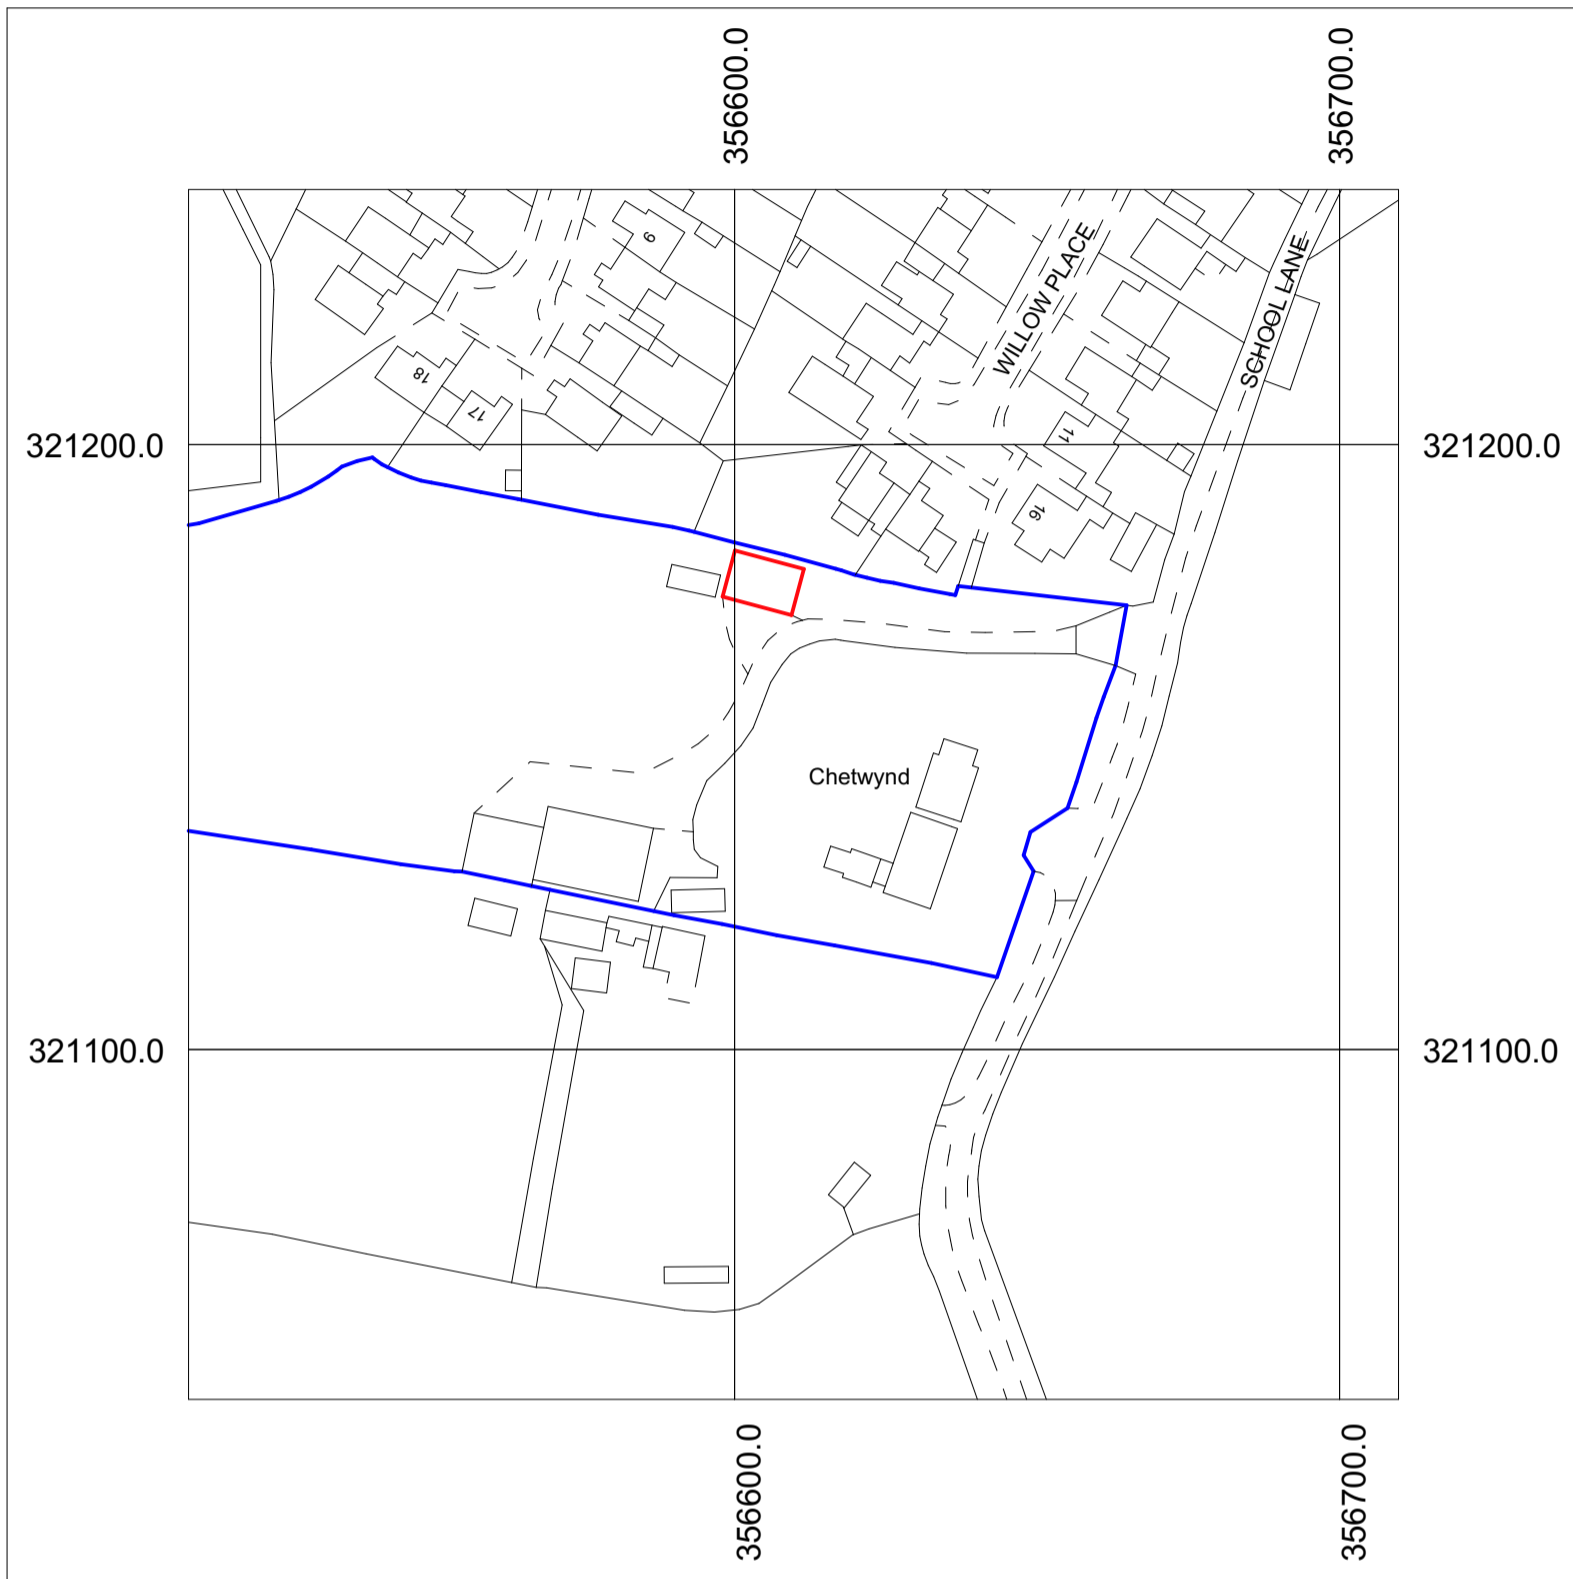

Production Date: 26 February 2024

Top Left: 356509.741 321242.171 Bottom Right: 356709.741 321042.171

© Crown copyright and database rights 2024 Ordnance Survey OS100035409.

Reproduction in whole or in part is prohibited without the permission of Ordnance Survey

Rev.	Date.	Revision Description.	By.	Chk.
		www.creative-planning.co.uk T: 07791 587404		
Scale. 1:1250 @ A3		Date. 26.02.24		
Project Title Chetwynd				
Client Mr Paul Bowkett				
Drawing Title Location Plan				
Project No. CP0036		Drawing No. PL-101		Rev.
				