


LOFT
SCALE 1 :50

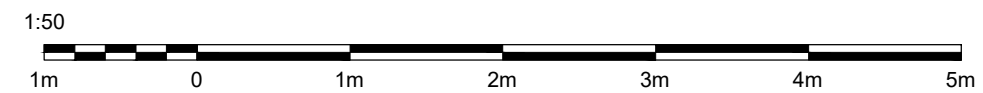

No.	Description	Revision Schedule	Date	By	
PLANNING					
 GRAND HOMES					
Client Mr Moe Zarzour					
Project 364 Whitton Avenue East Greenford UB6 0JP					
Title Proposal- Loft					
Drawing Number 05-364GF-PR-PL1					
Date	01.02.2024	Drawn	ZA	Scale	Scale1:50@ A3