



FIRST FLOOR INTERNAL AREA 80 m²

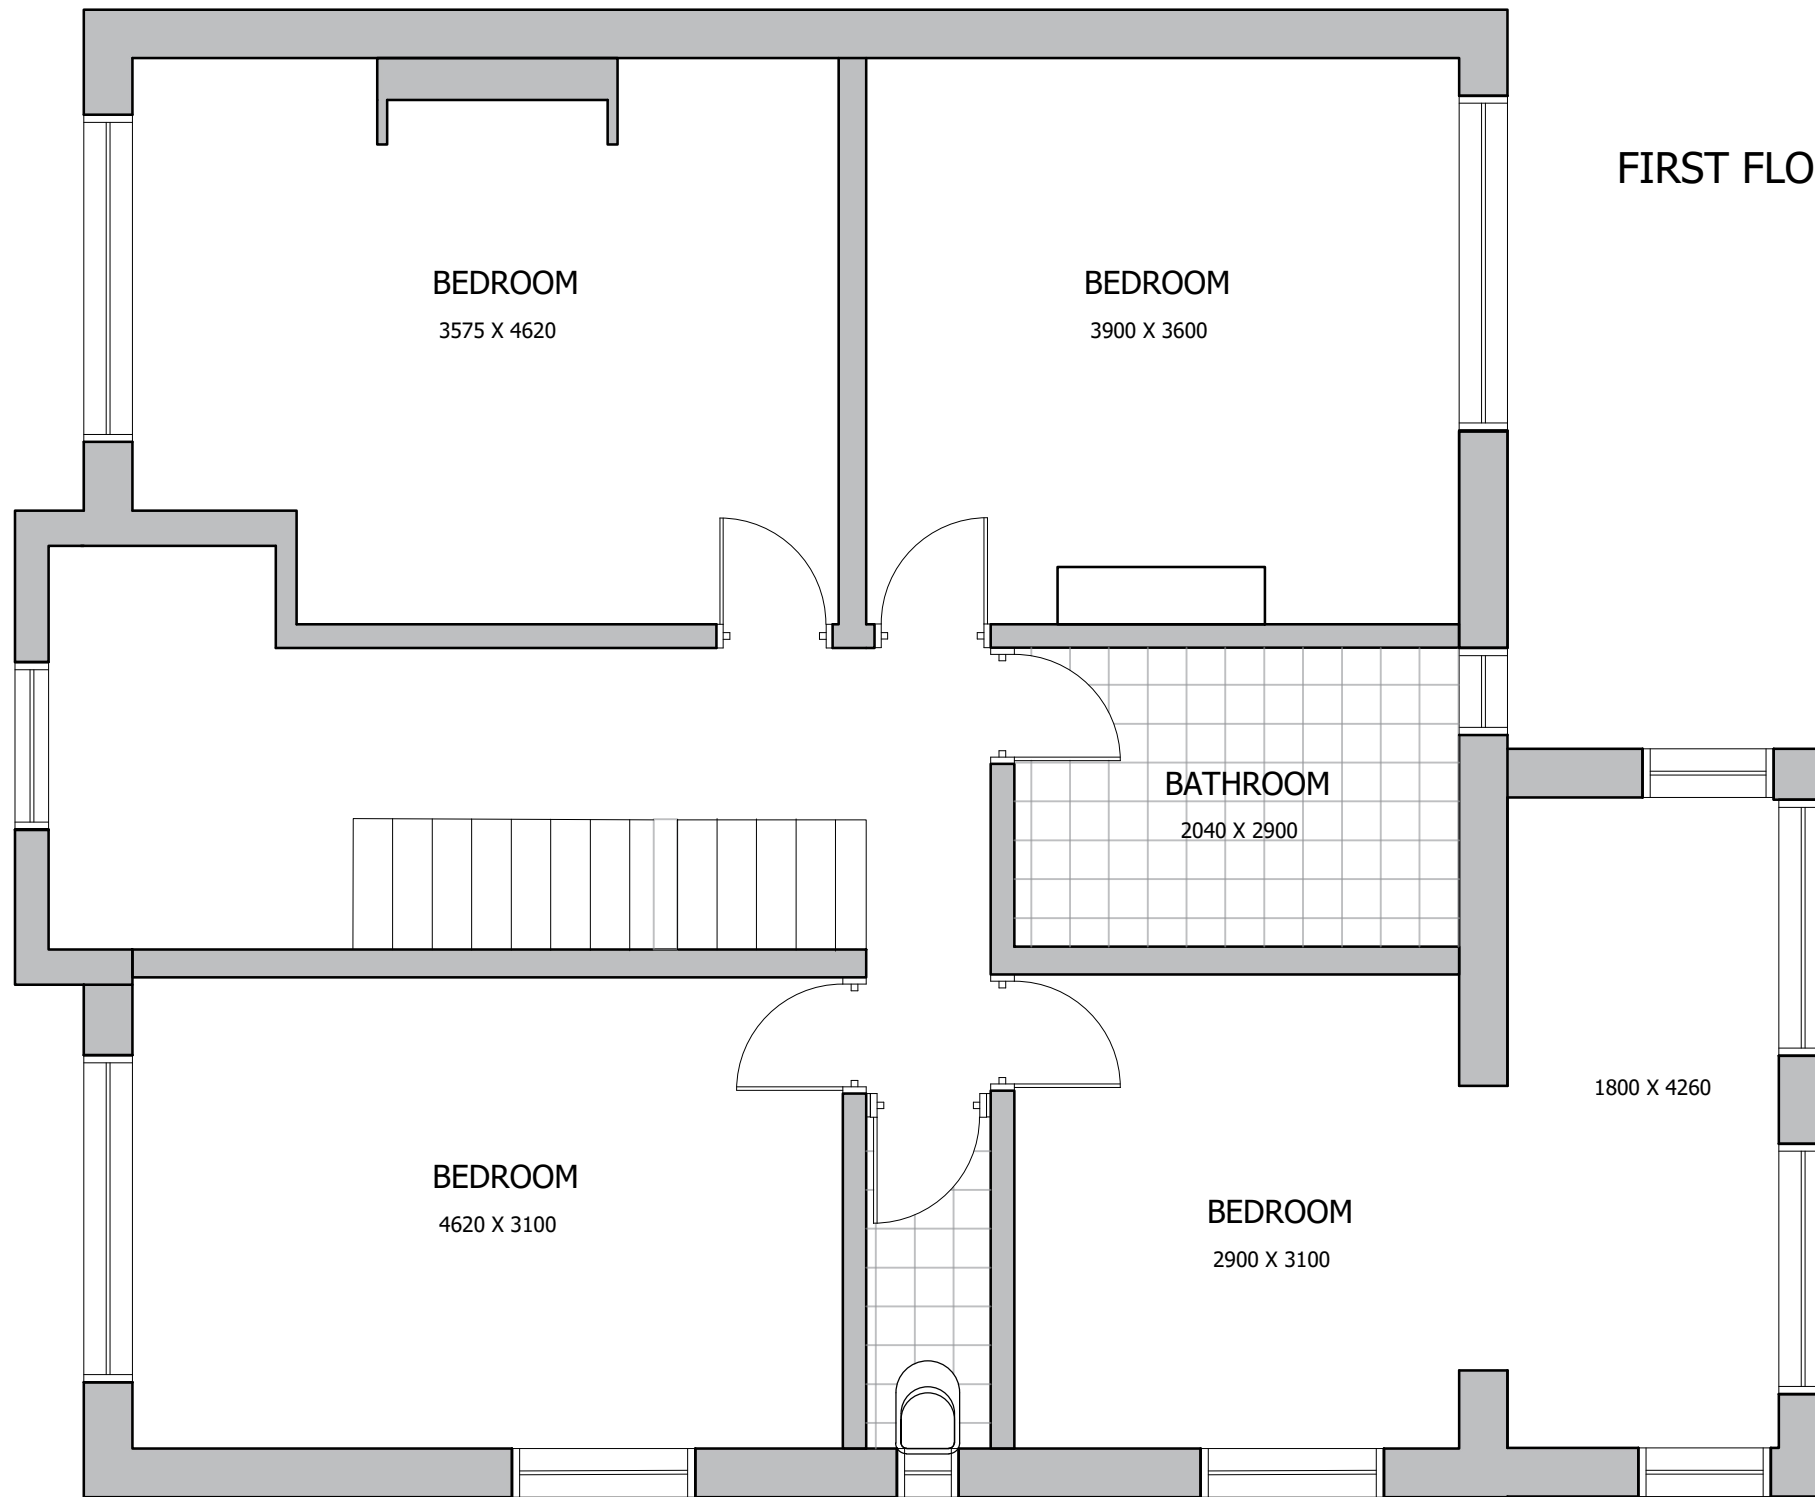

FIRST FLOOR
SCALE 1 :50

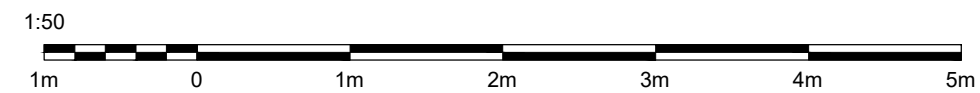

No.	Description	Revision Schedule	Date	By	
PLANNING					
Client Mr Moe Zarzour					
Project 364 Whitton Avenue East Greenford UB6 0JP					
Title Existing- First Floor					
Drawing Number 04-364GF-PL1					
Date	01.02.2024	Drawn	ZA	Scale	Scale 1:50 @ A3