



FIRST FLOOR INTERNAL AREA 80 m²

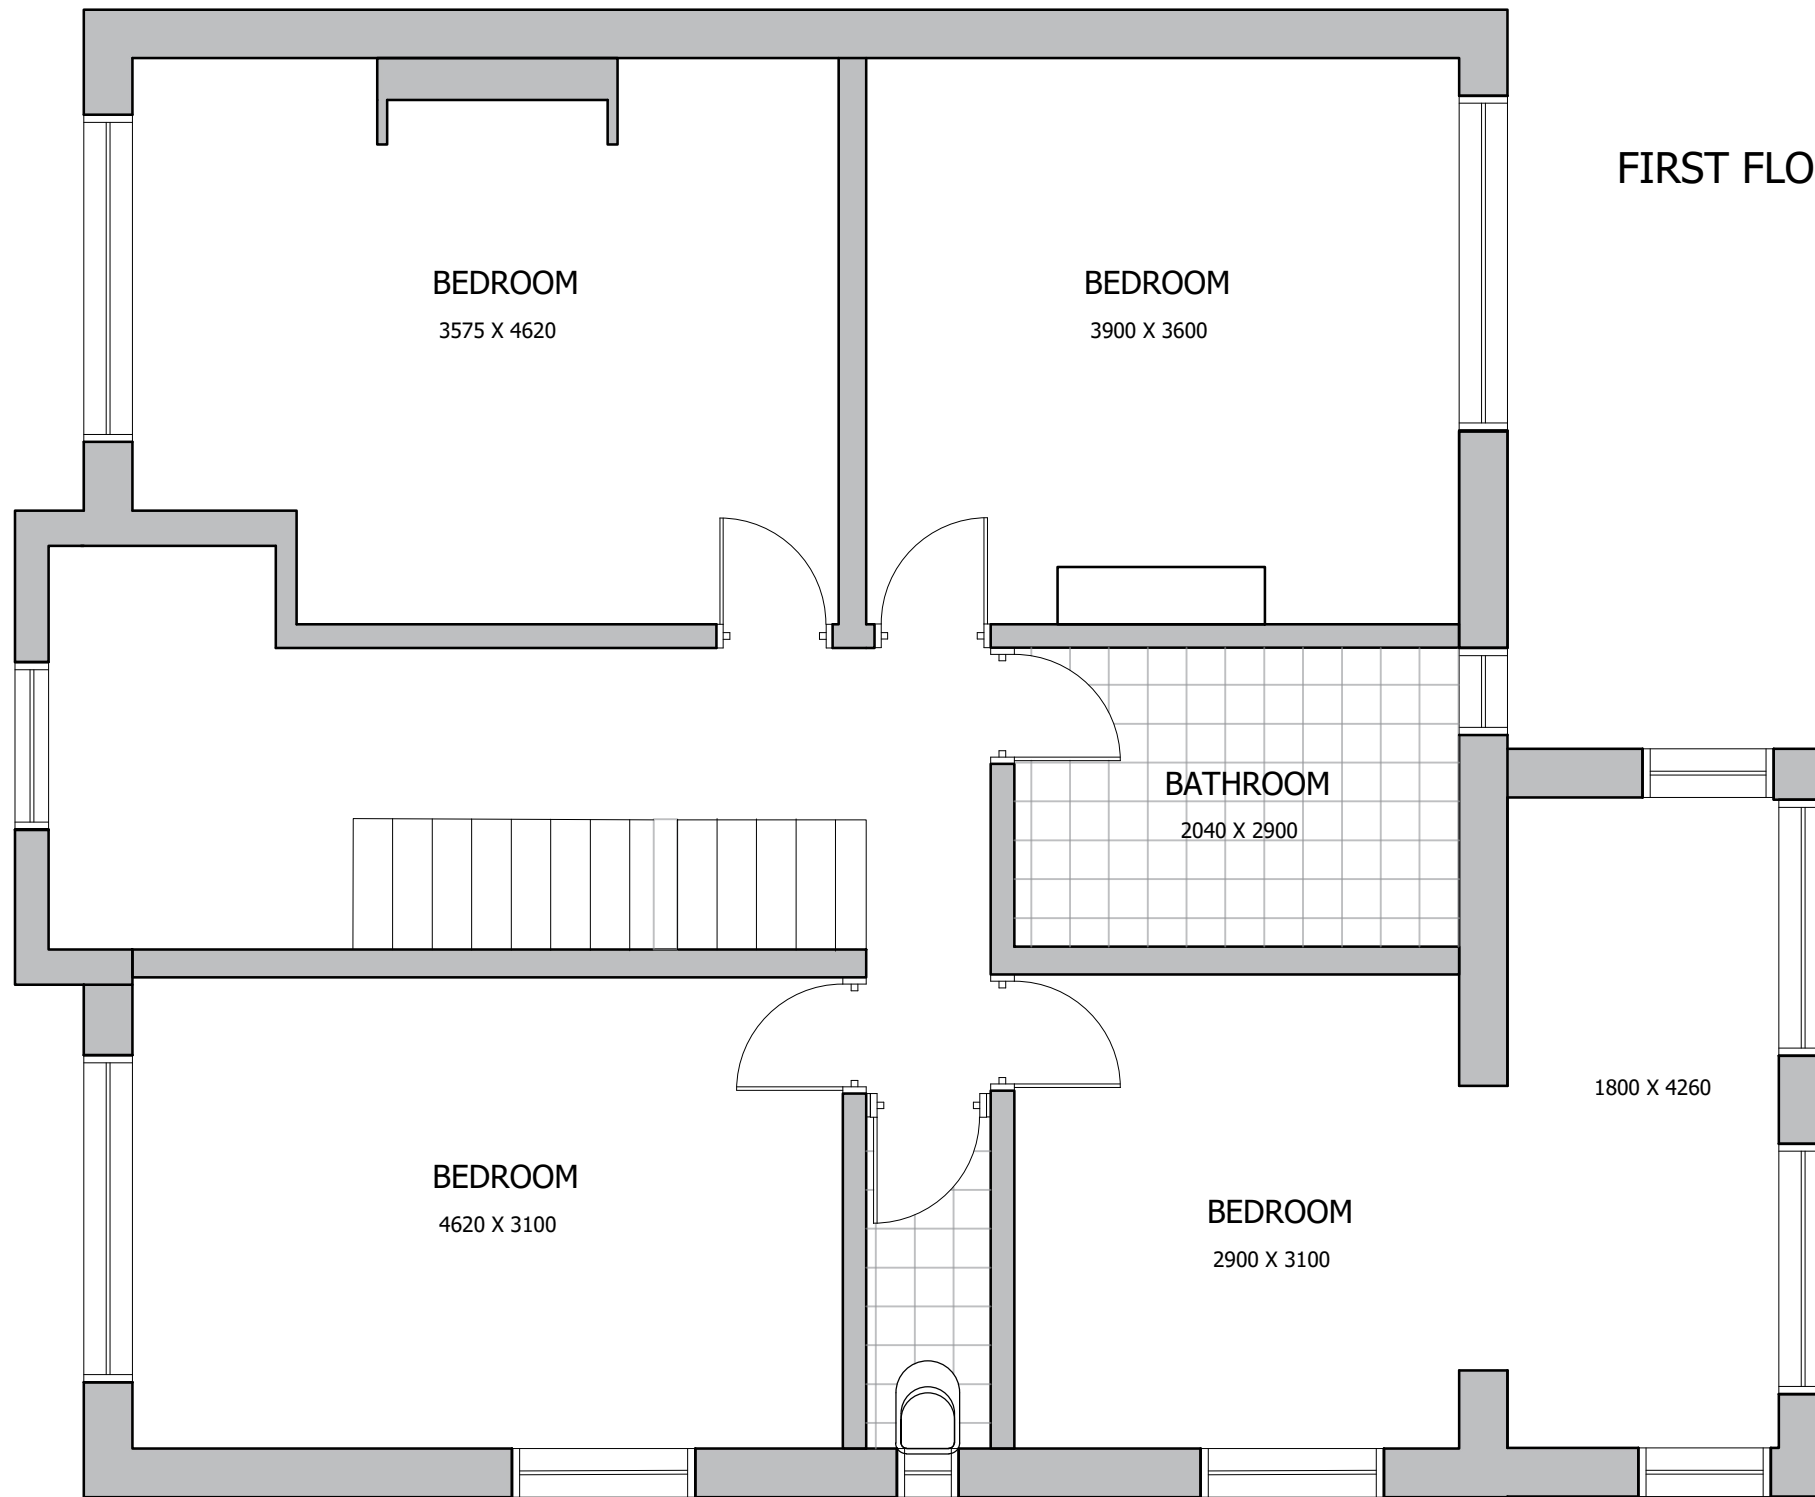

FIRST FLOOR
SCALE 1 :50

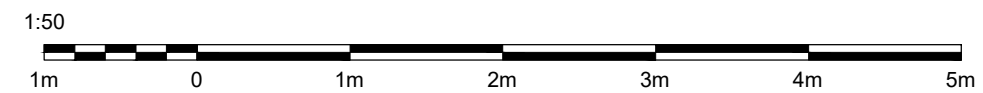

| No. | Description | Revision Schedule | Date | By | |
|---|-------------|-------------------|------|-------|-----------------|
| PLANNING | | | | | |
| | | | | | |
| Client Mr Moe Zarzour | | | | | |
| Project 364 Whitton Avenue East Greenford UB6 0JP | | | | | |
| Title Proposal- First Floor | | | | | |
| Drawing Number 04-364GF-PR-PL1 | | | | | |
| Date | 01.02.2024 | Drawn | ZA | Scale | Scale 1:50 @ A3 |