
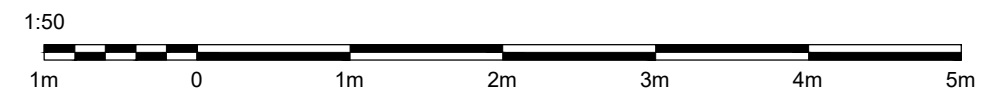


LOFT  
SCALE 1 :50

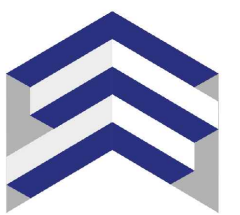

No.	Description	Revision Schedule	Date	By	
Status <b>PLANNING</b>					
 <b>GRAND HOMES</b>					
Client Mr Moe Zarzour					
Project 364 Whitton Avenue East Greenford UB6 0JP					
Title <b>Existing- Loft</b>					
Drawing Number <b>05-364GF-PL1</b>					
Date	01.02.2024.	Drawn	ZA	Scale	Scale1:50@ A3