



FRONT ELEVATION




RIGHT HAND ELEVATION

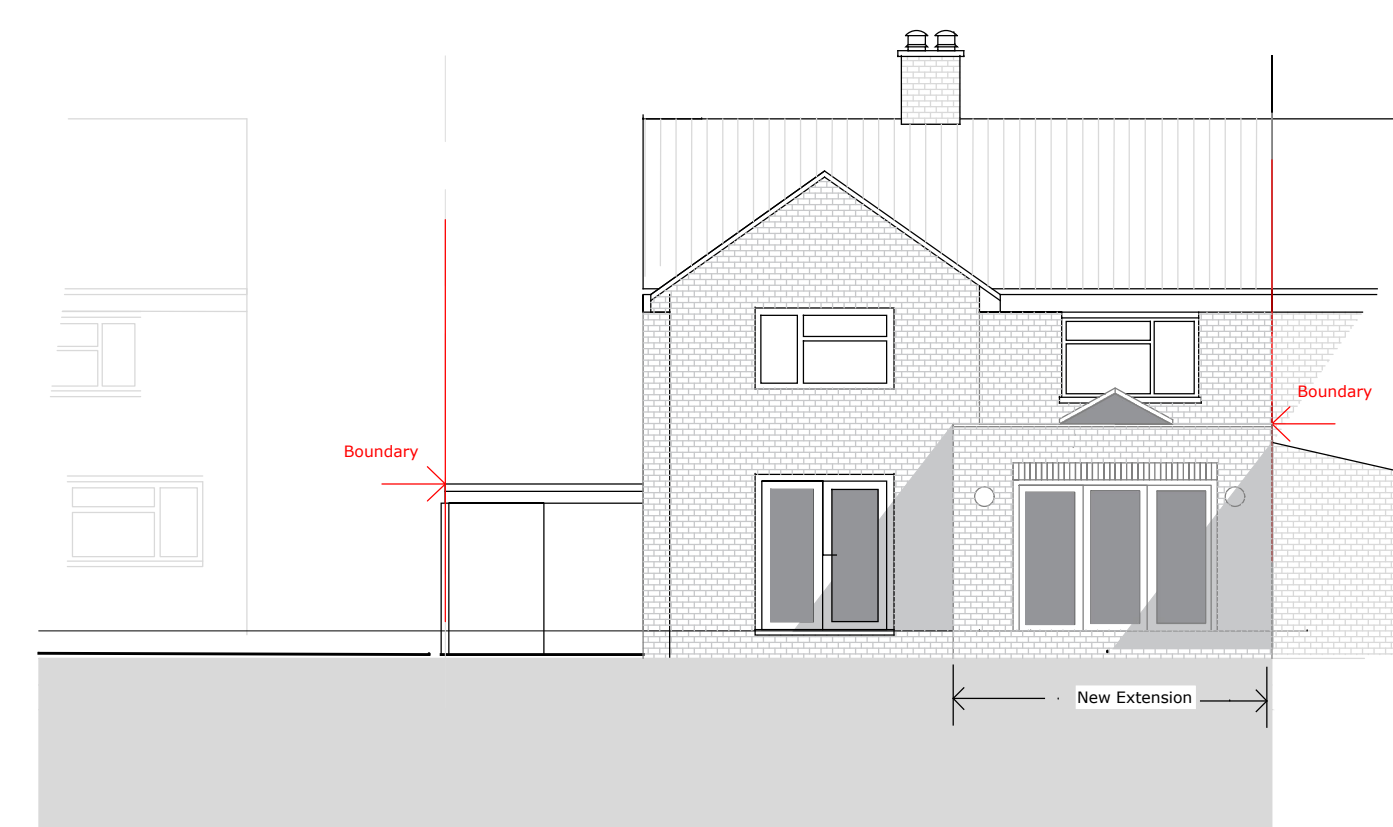


REAR ELEVATION

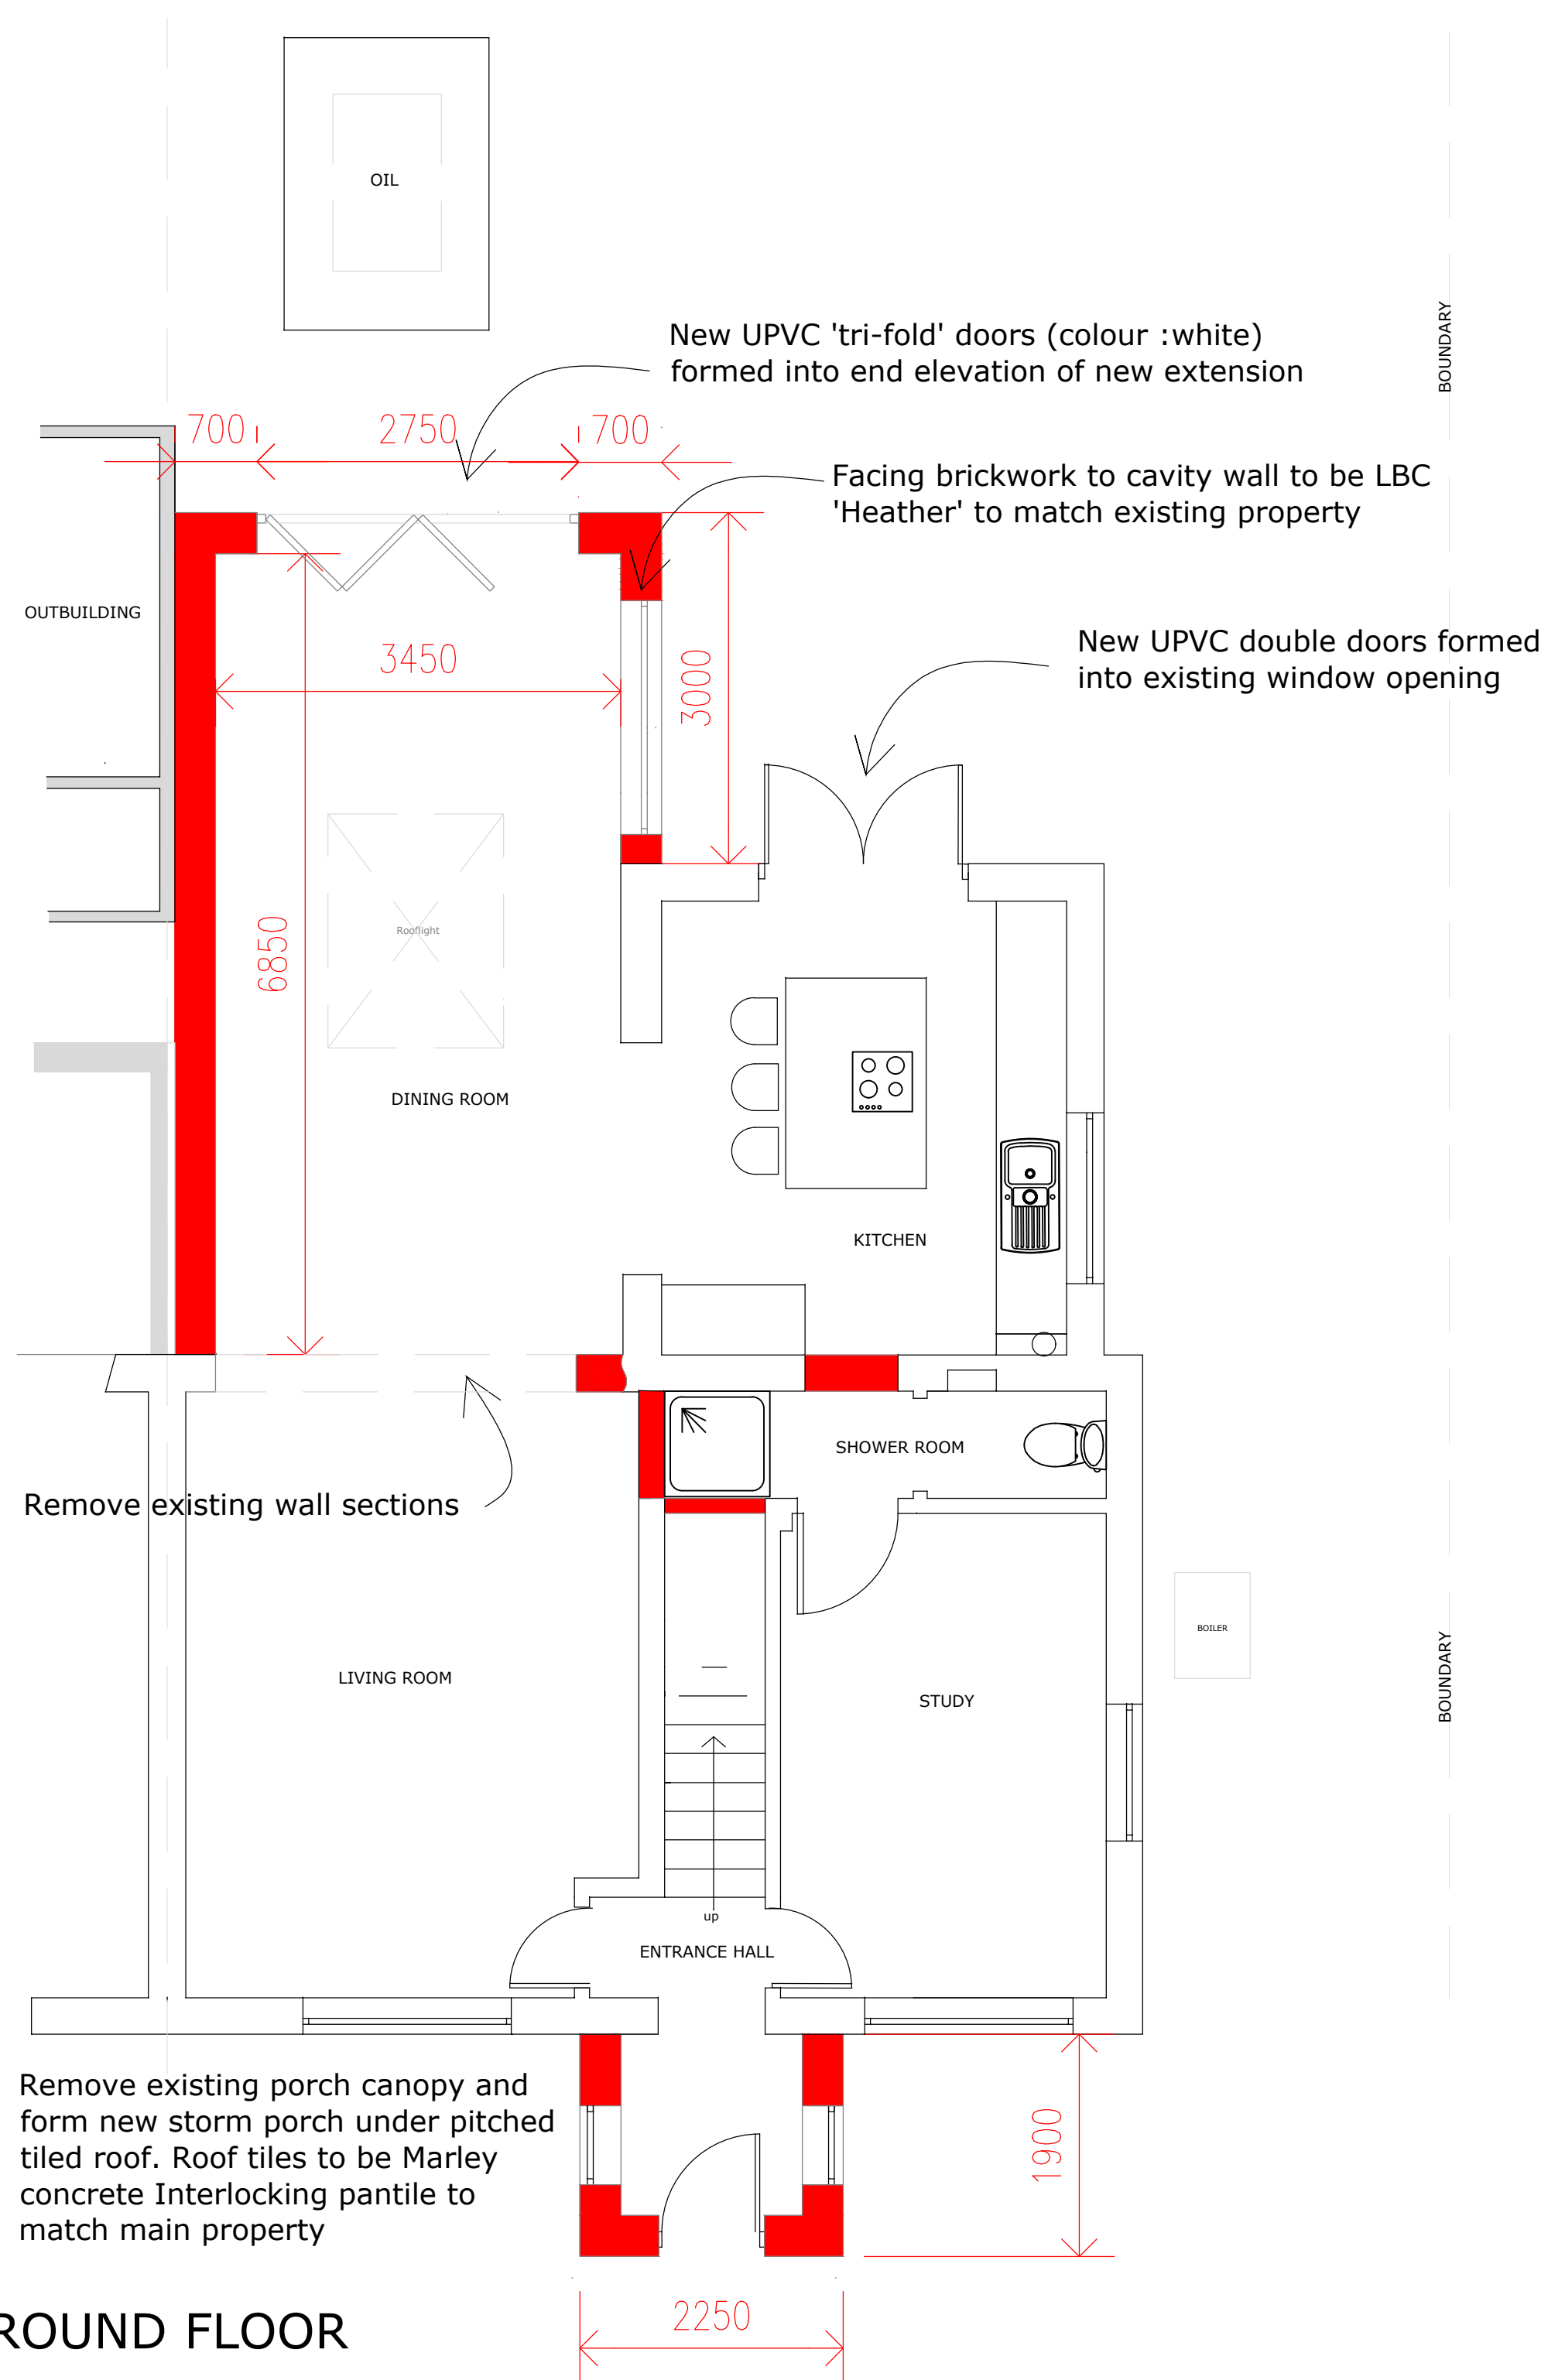

GROUND FLOOR

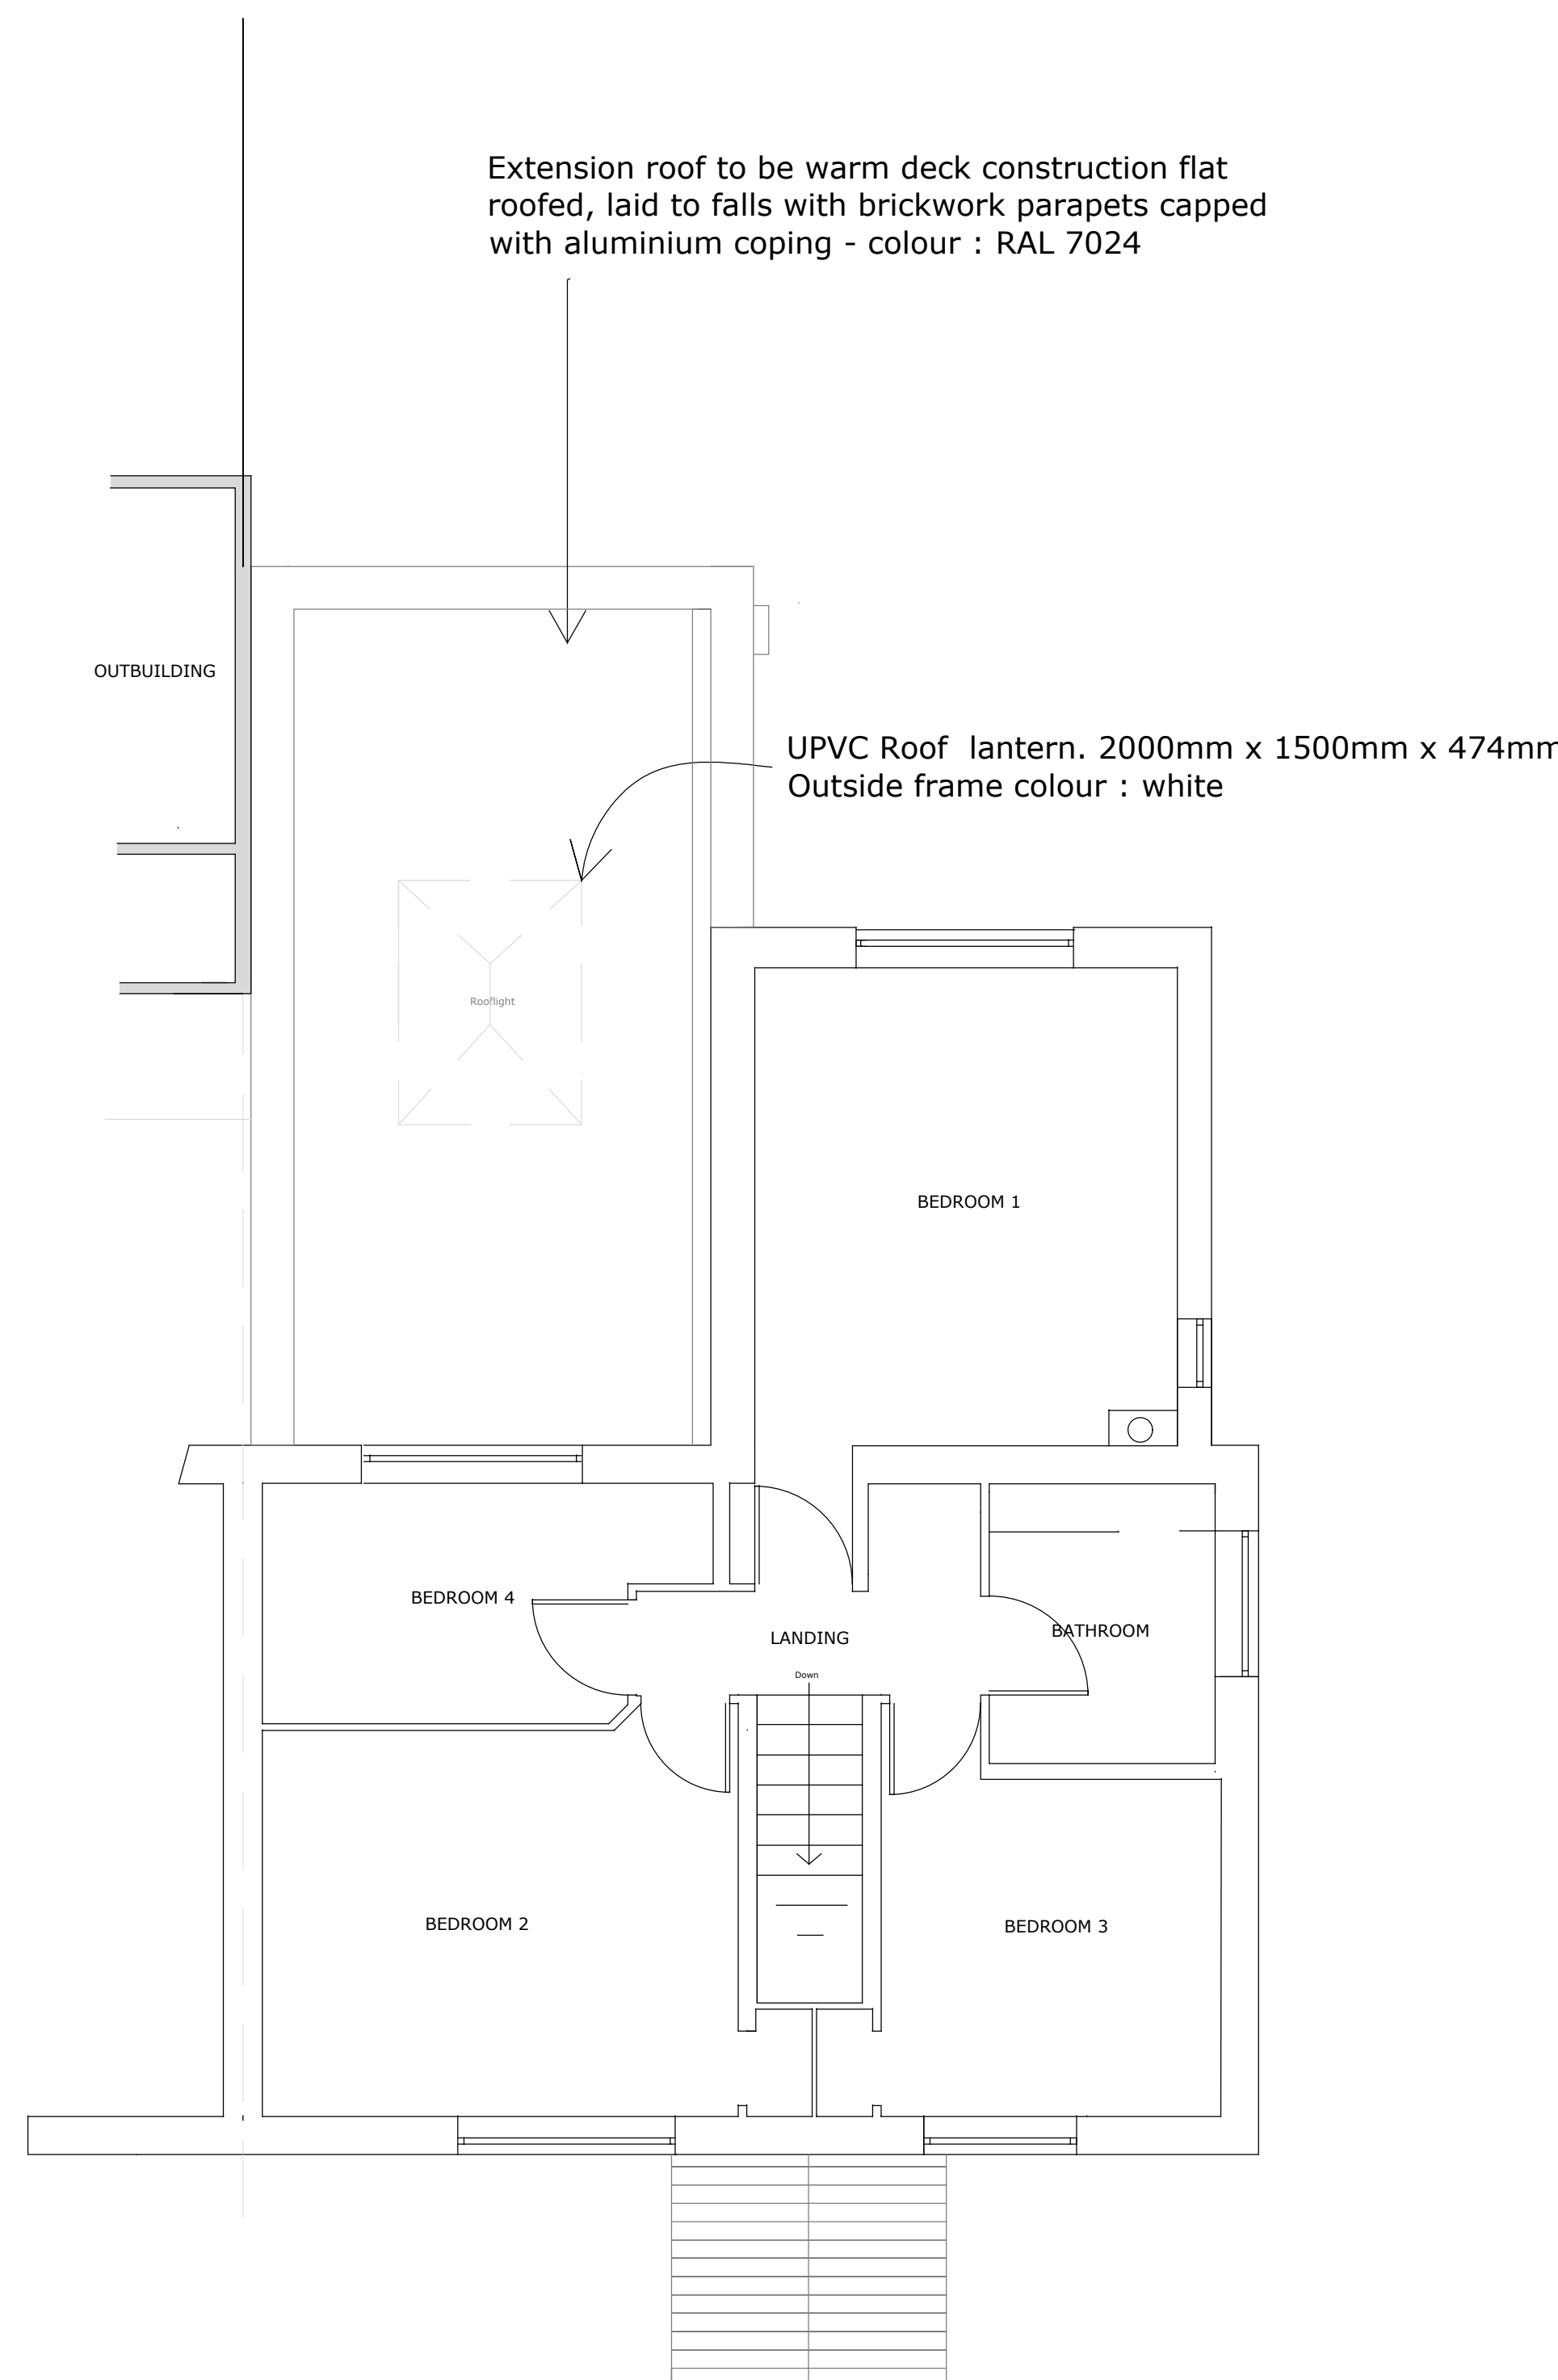

FIRST FLOOR

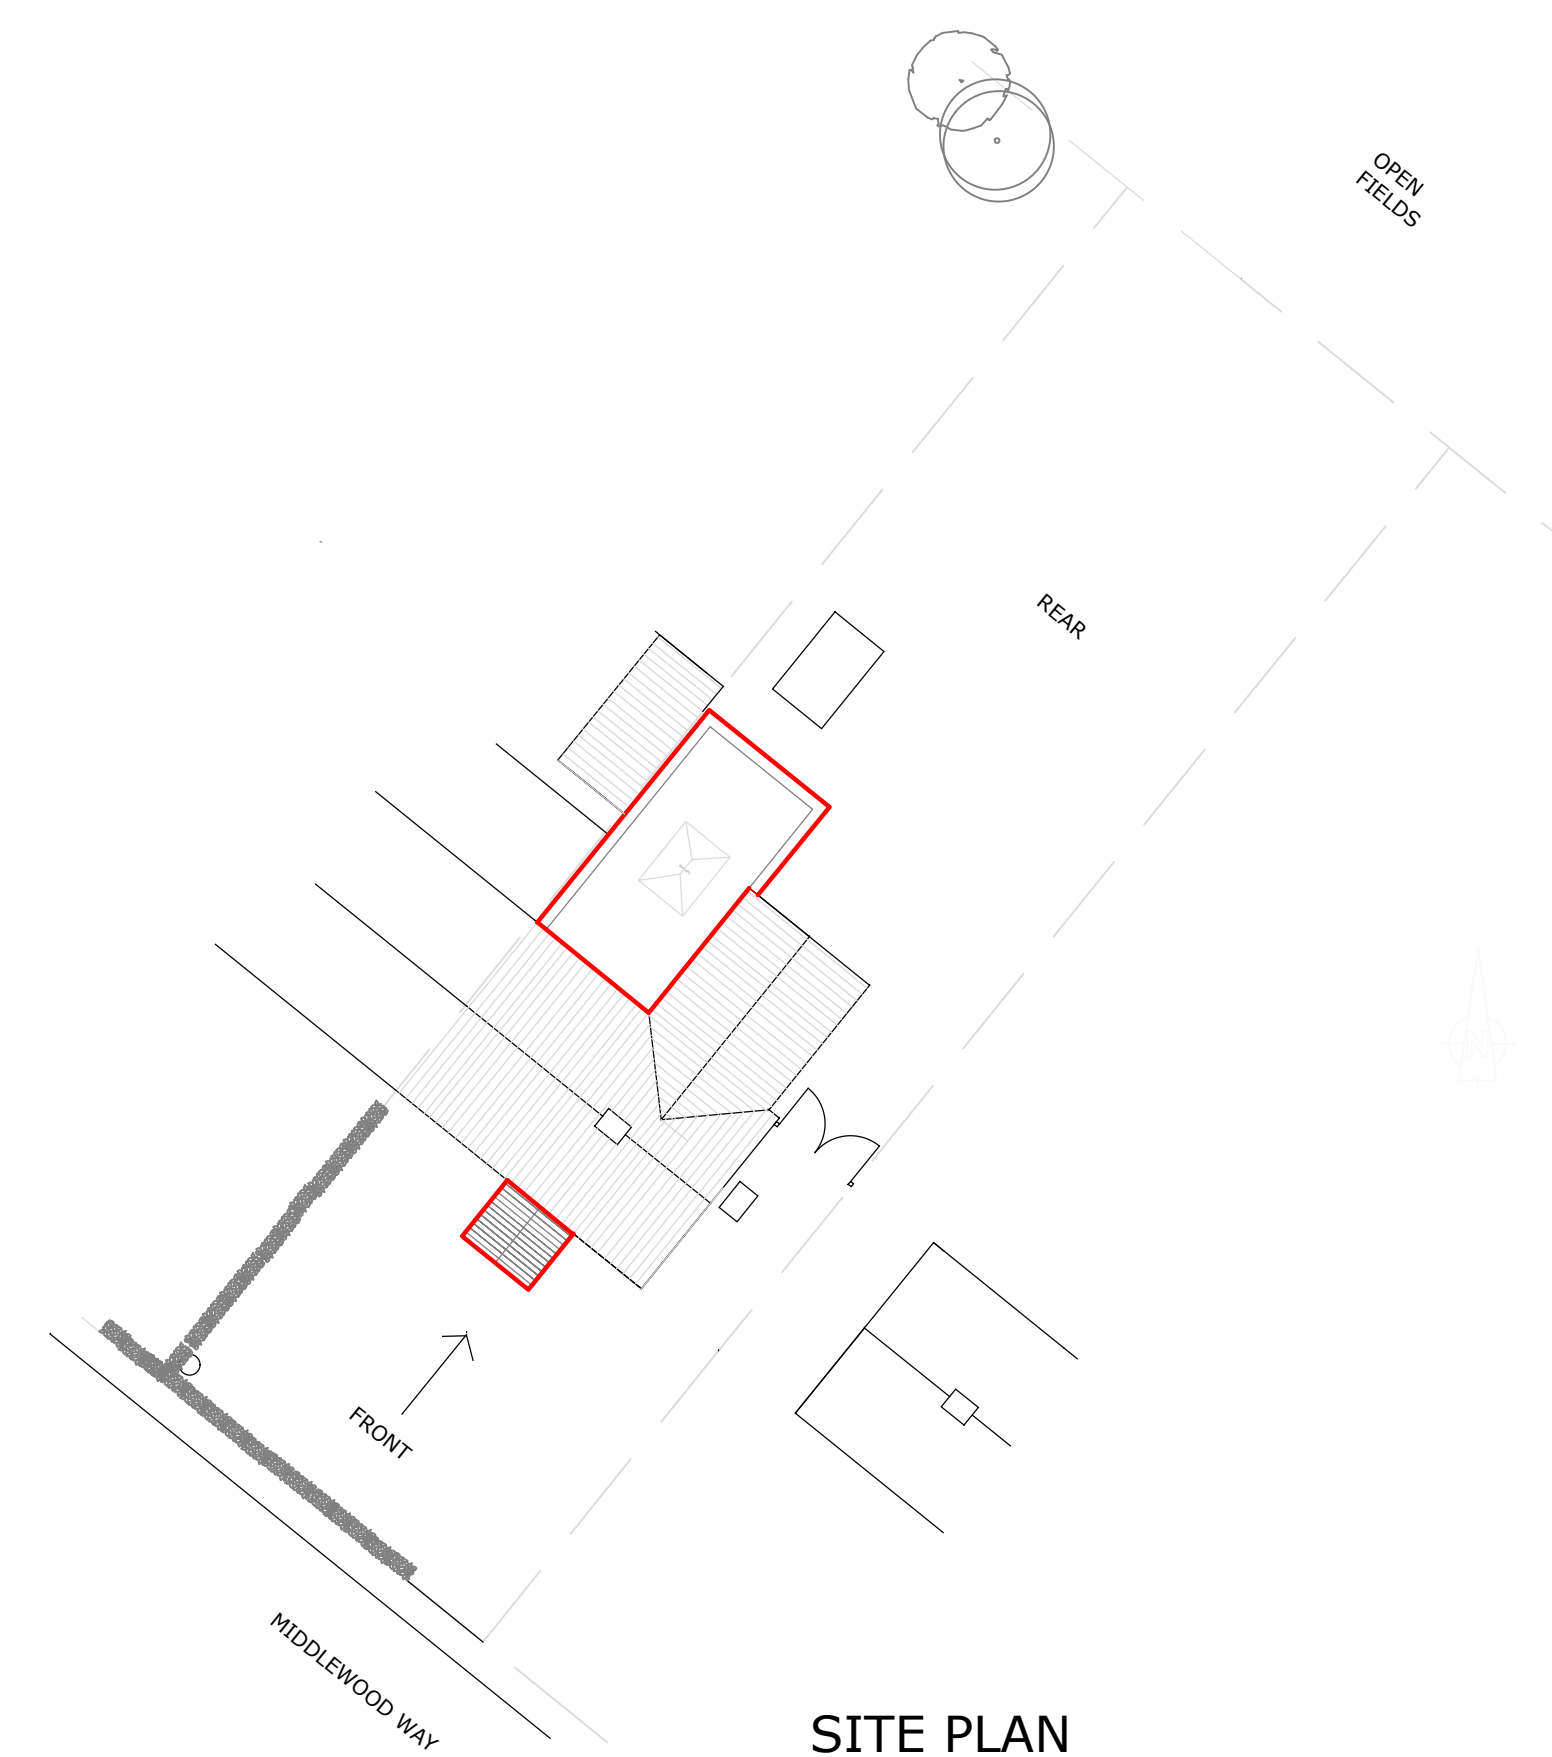

SITE PLAN

3 Middlewood Way
 Forward Green
 Stowmarket
 Suffolk
 IP14 5ES

Plans & Elevations
 as Proposed

1:100	1:50	OL
1:200		
Jan 2024		Dwg 02