




FRONT ELEVATION




RIGHT HAND ELEVATION




REAR ELEVATION

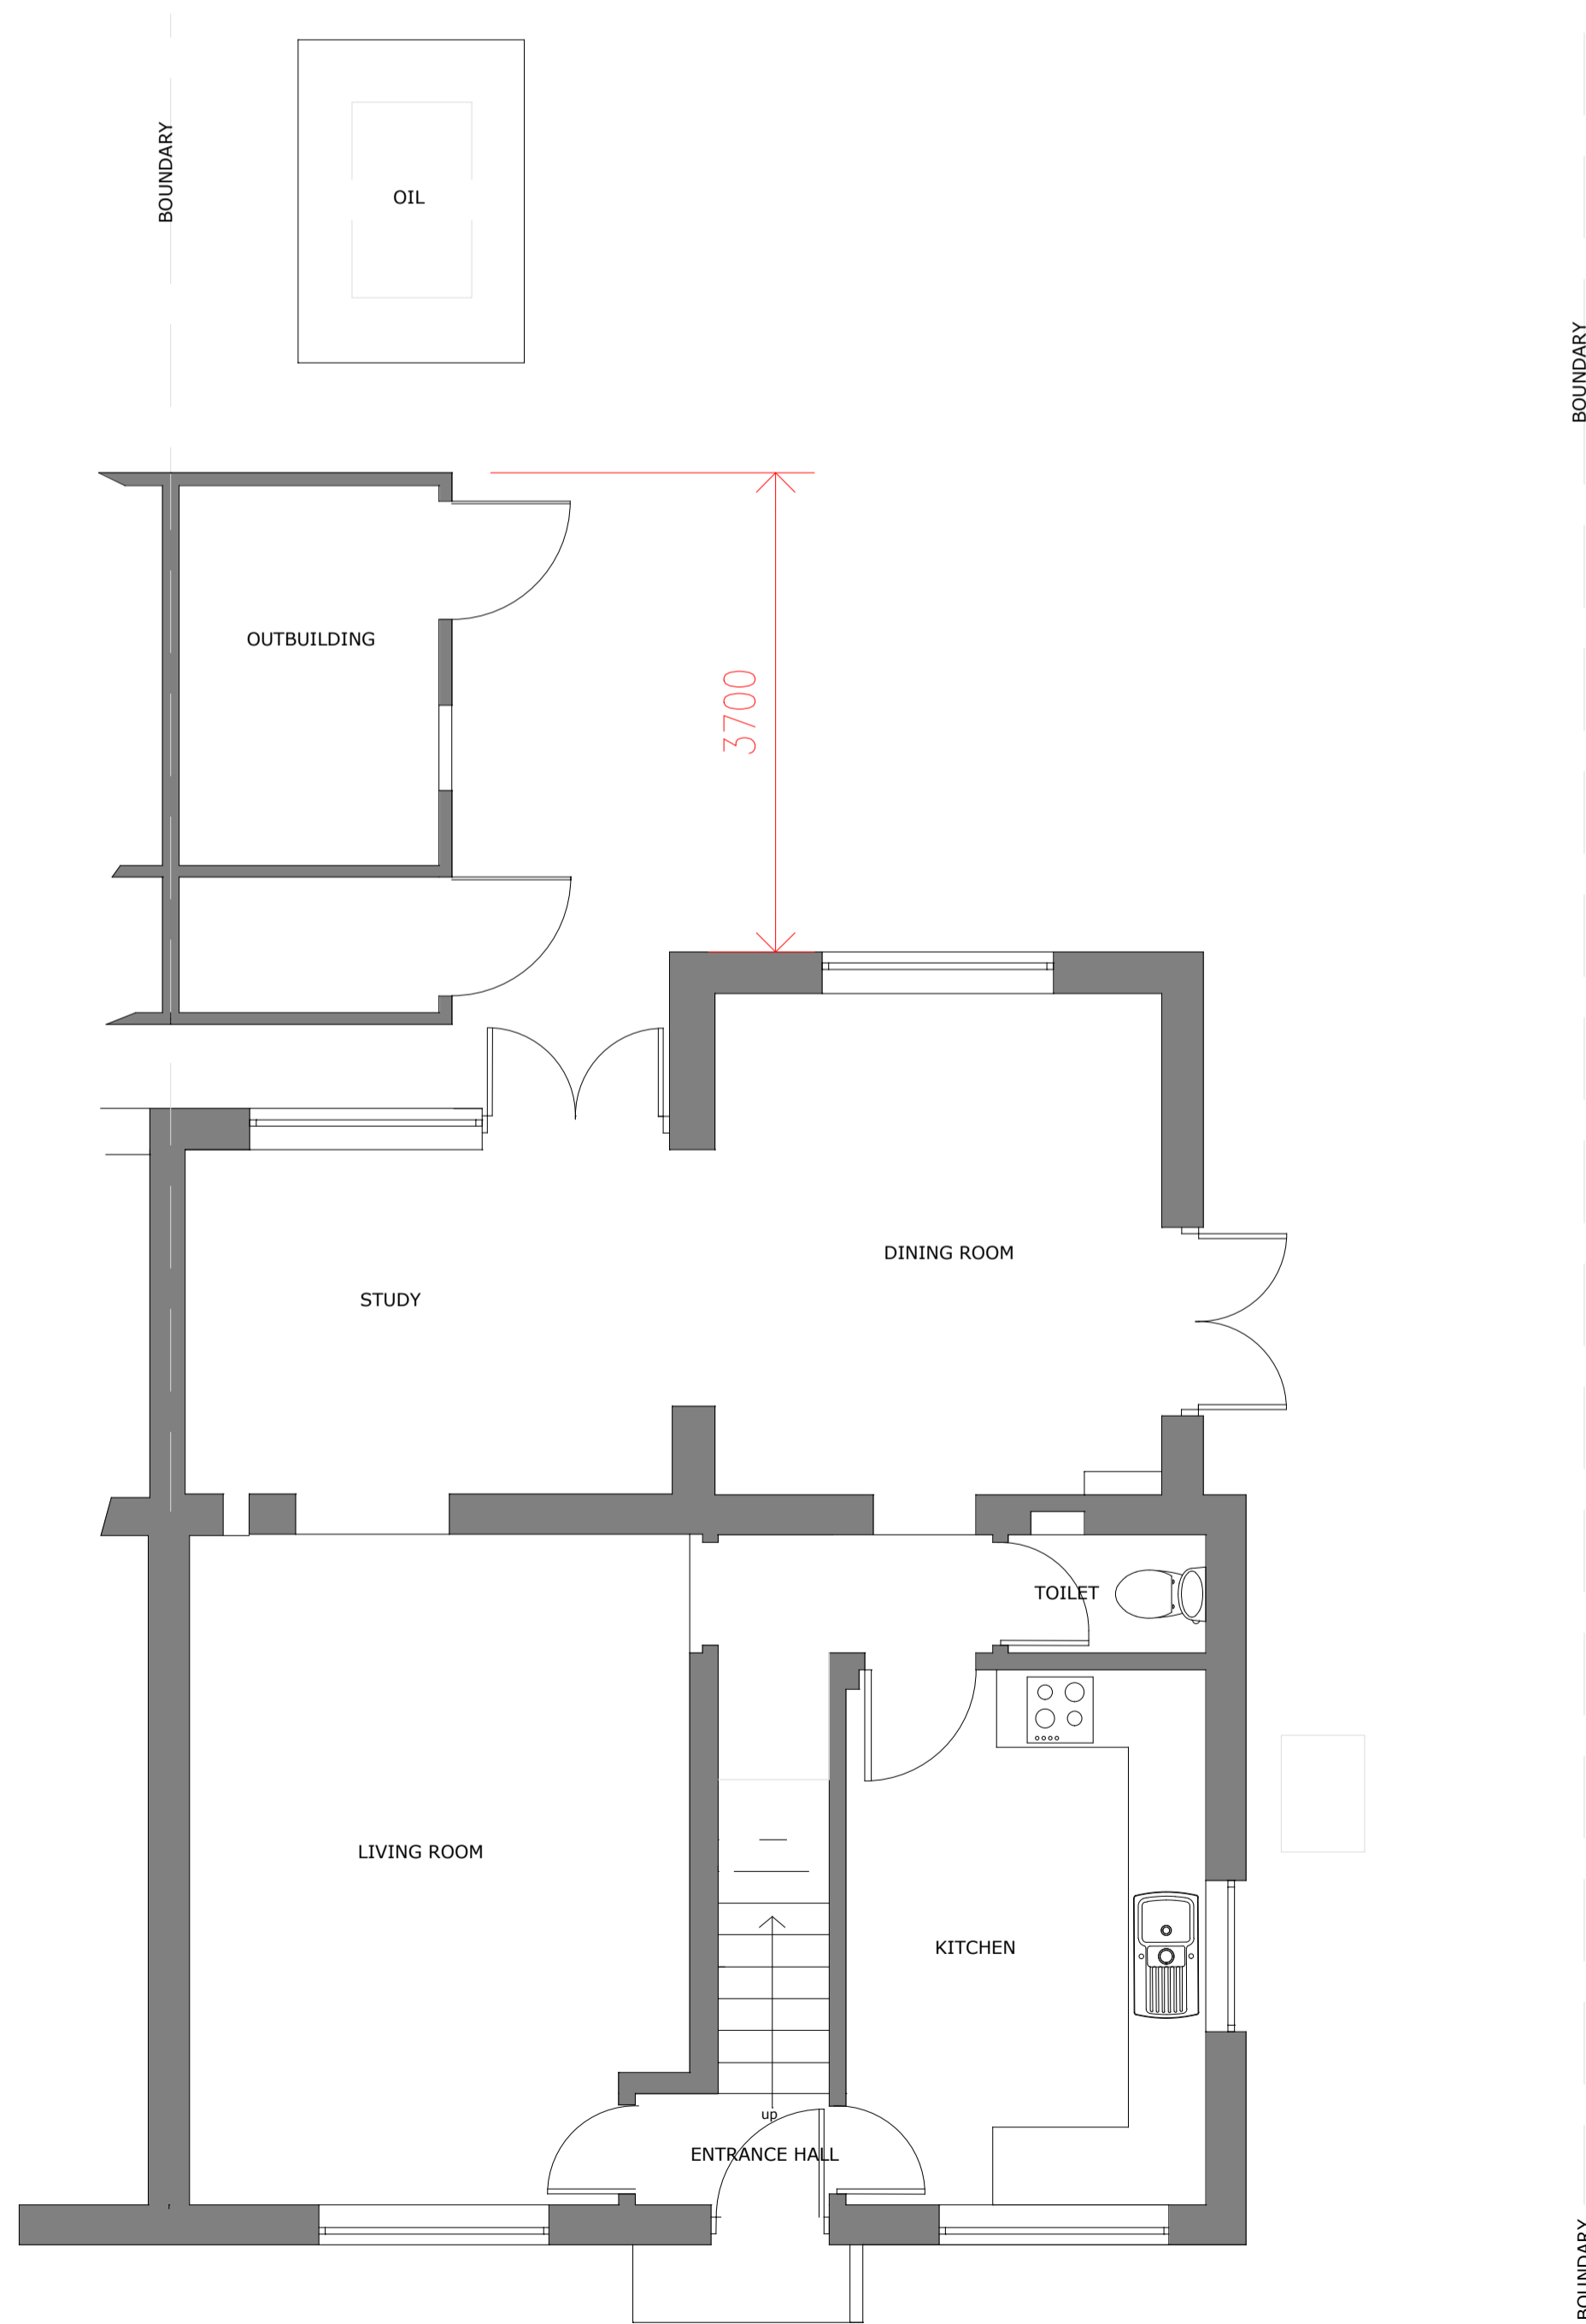

GROUND FLOOR

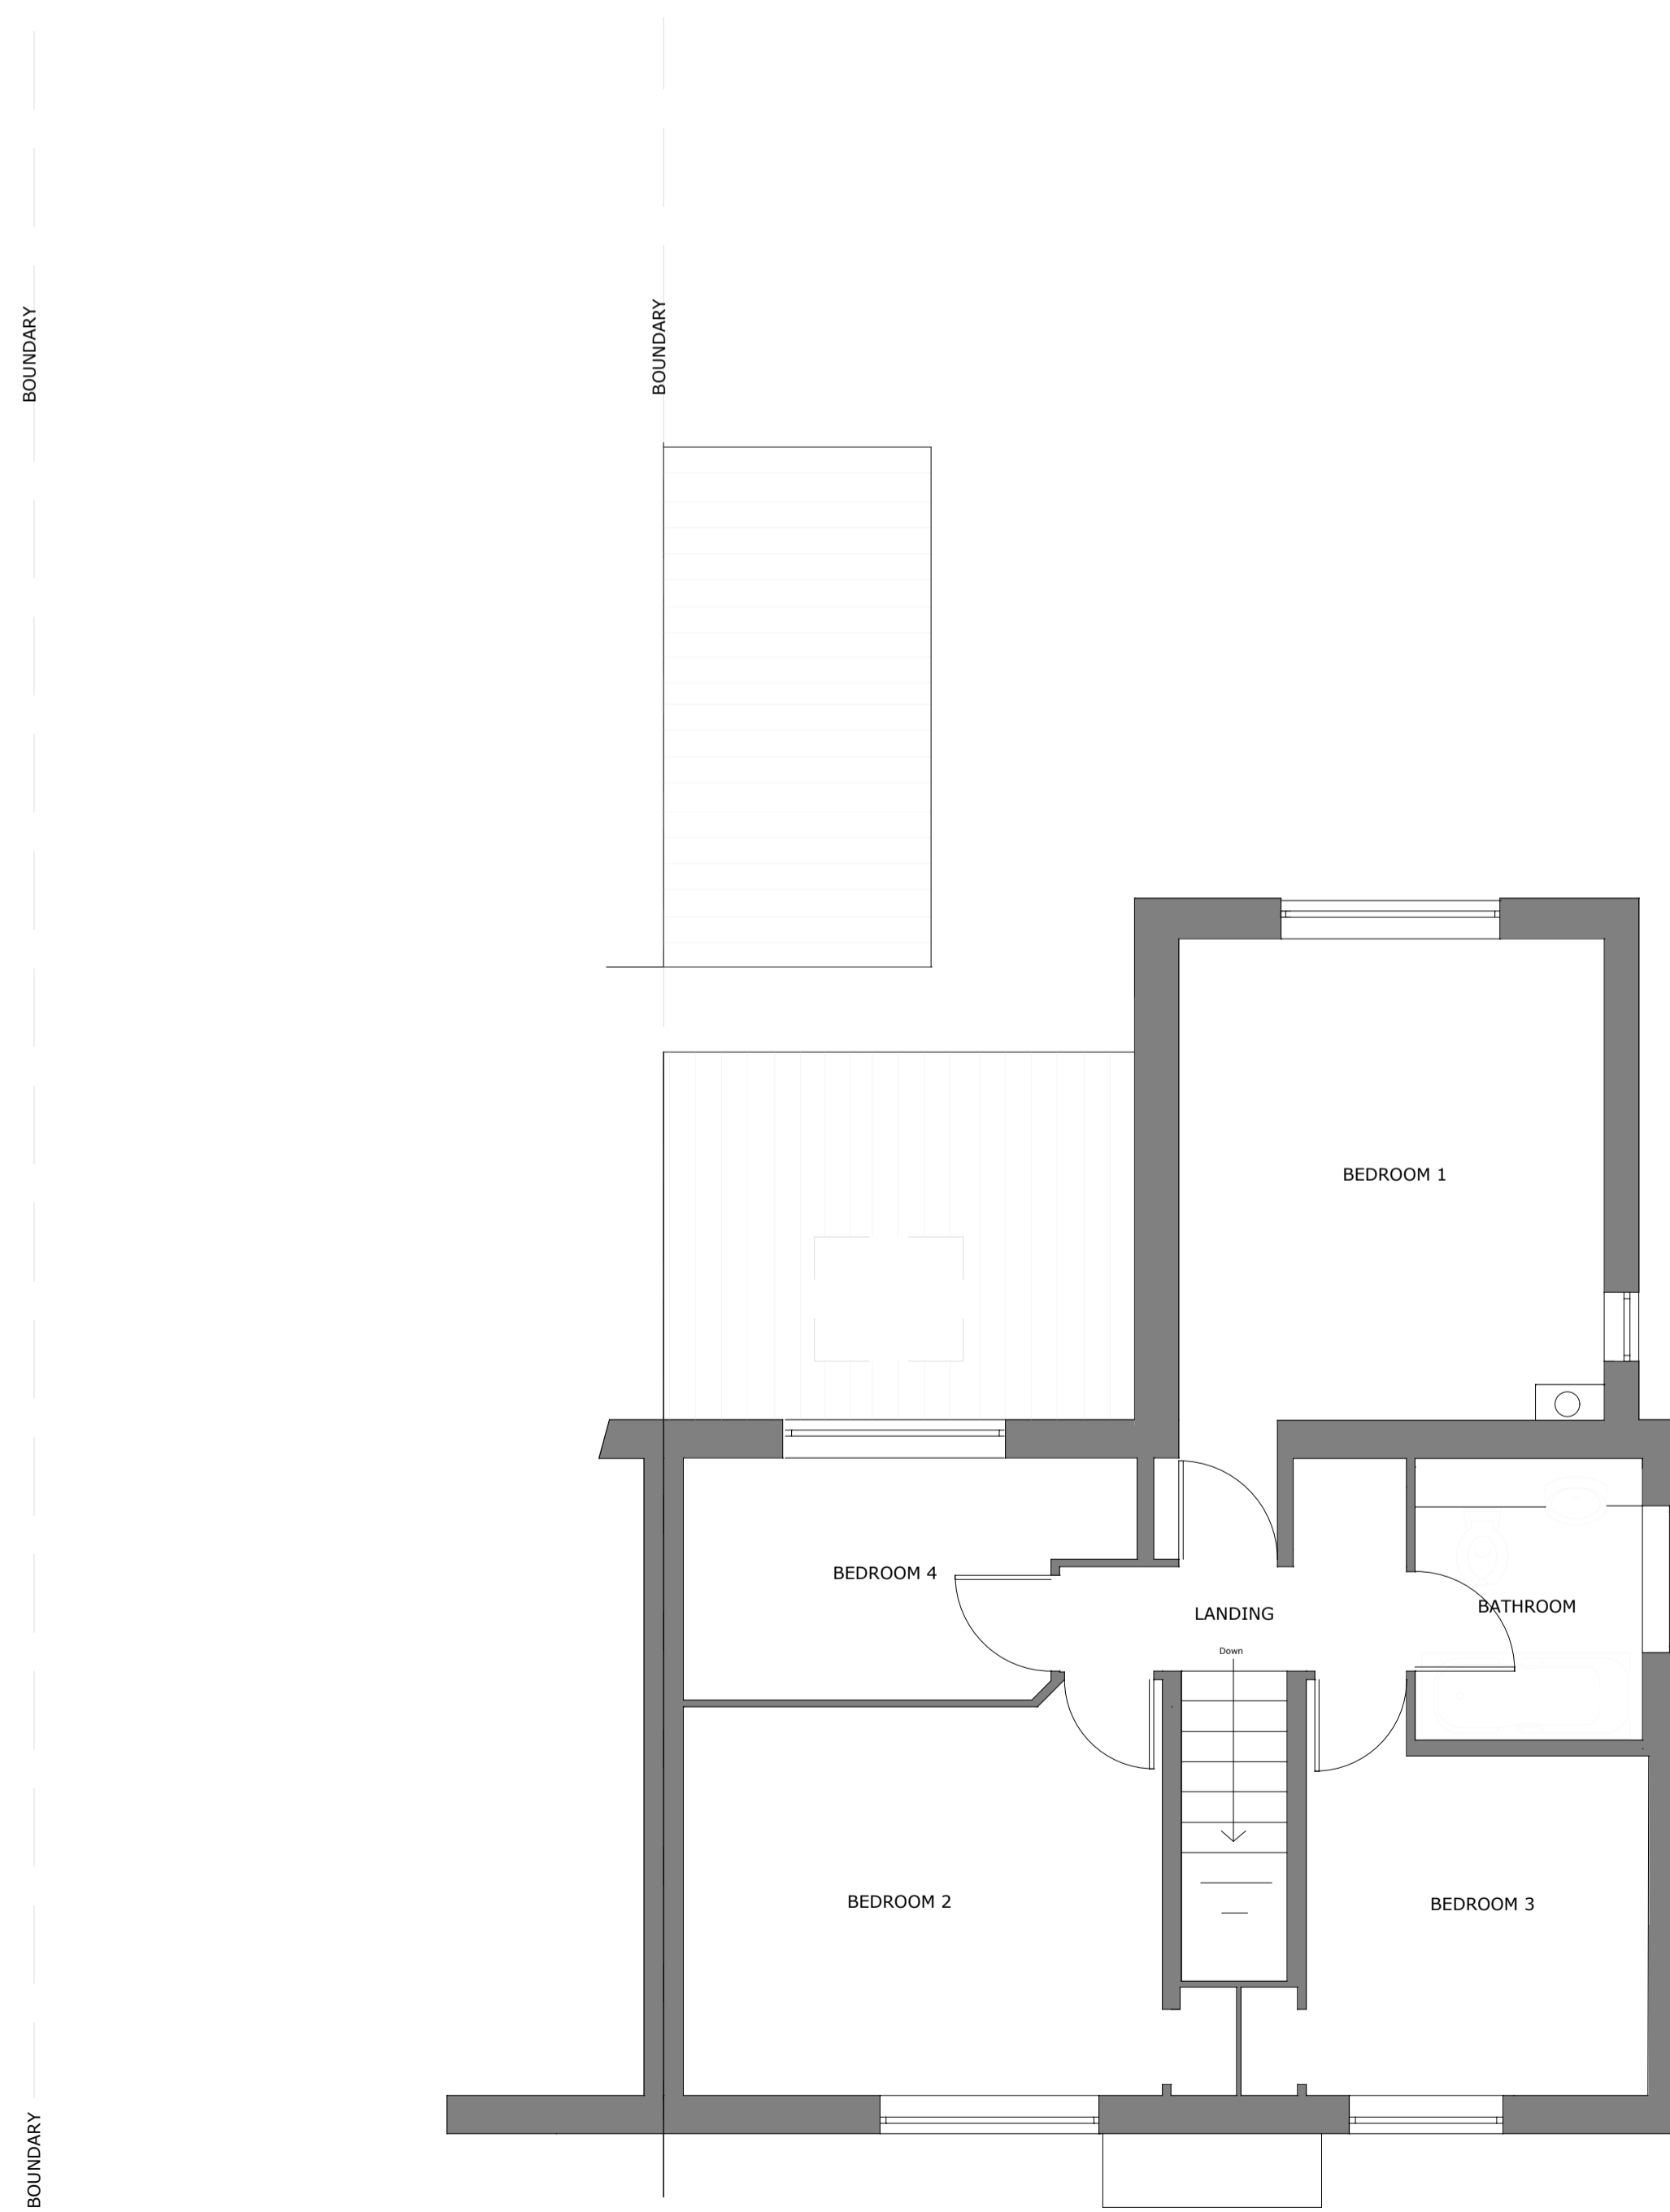

FIRST FLOOR

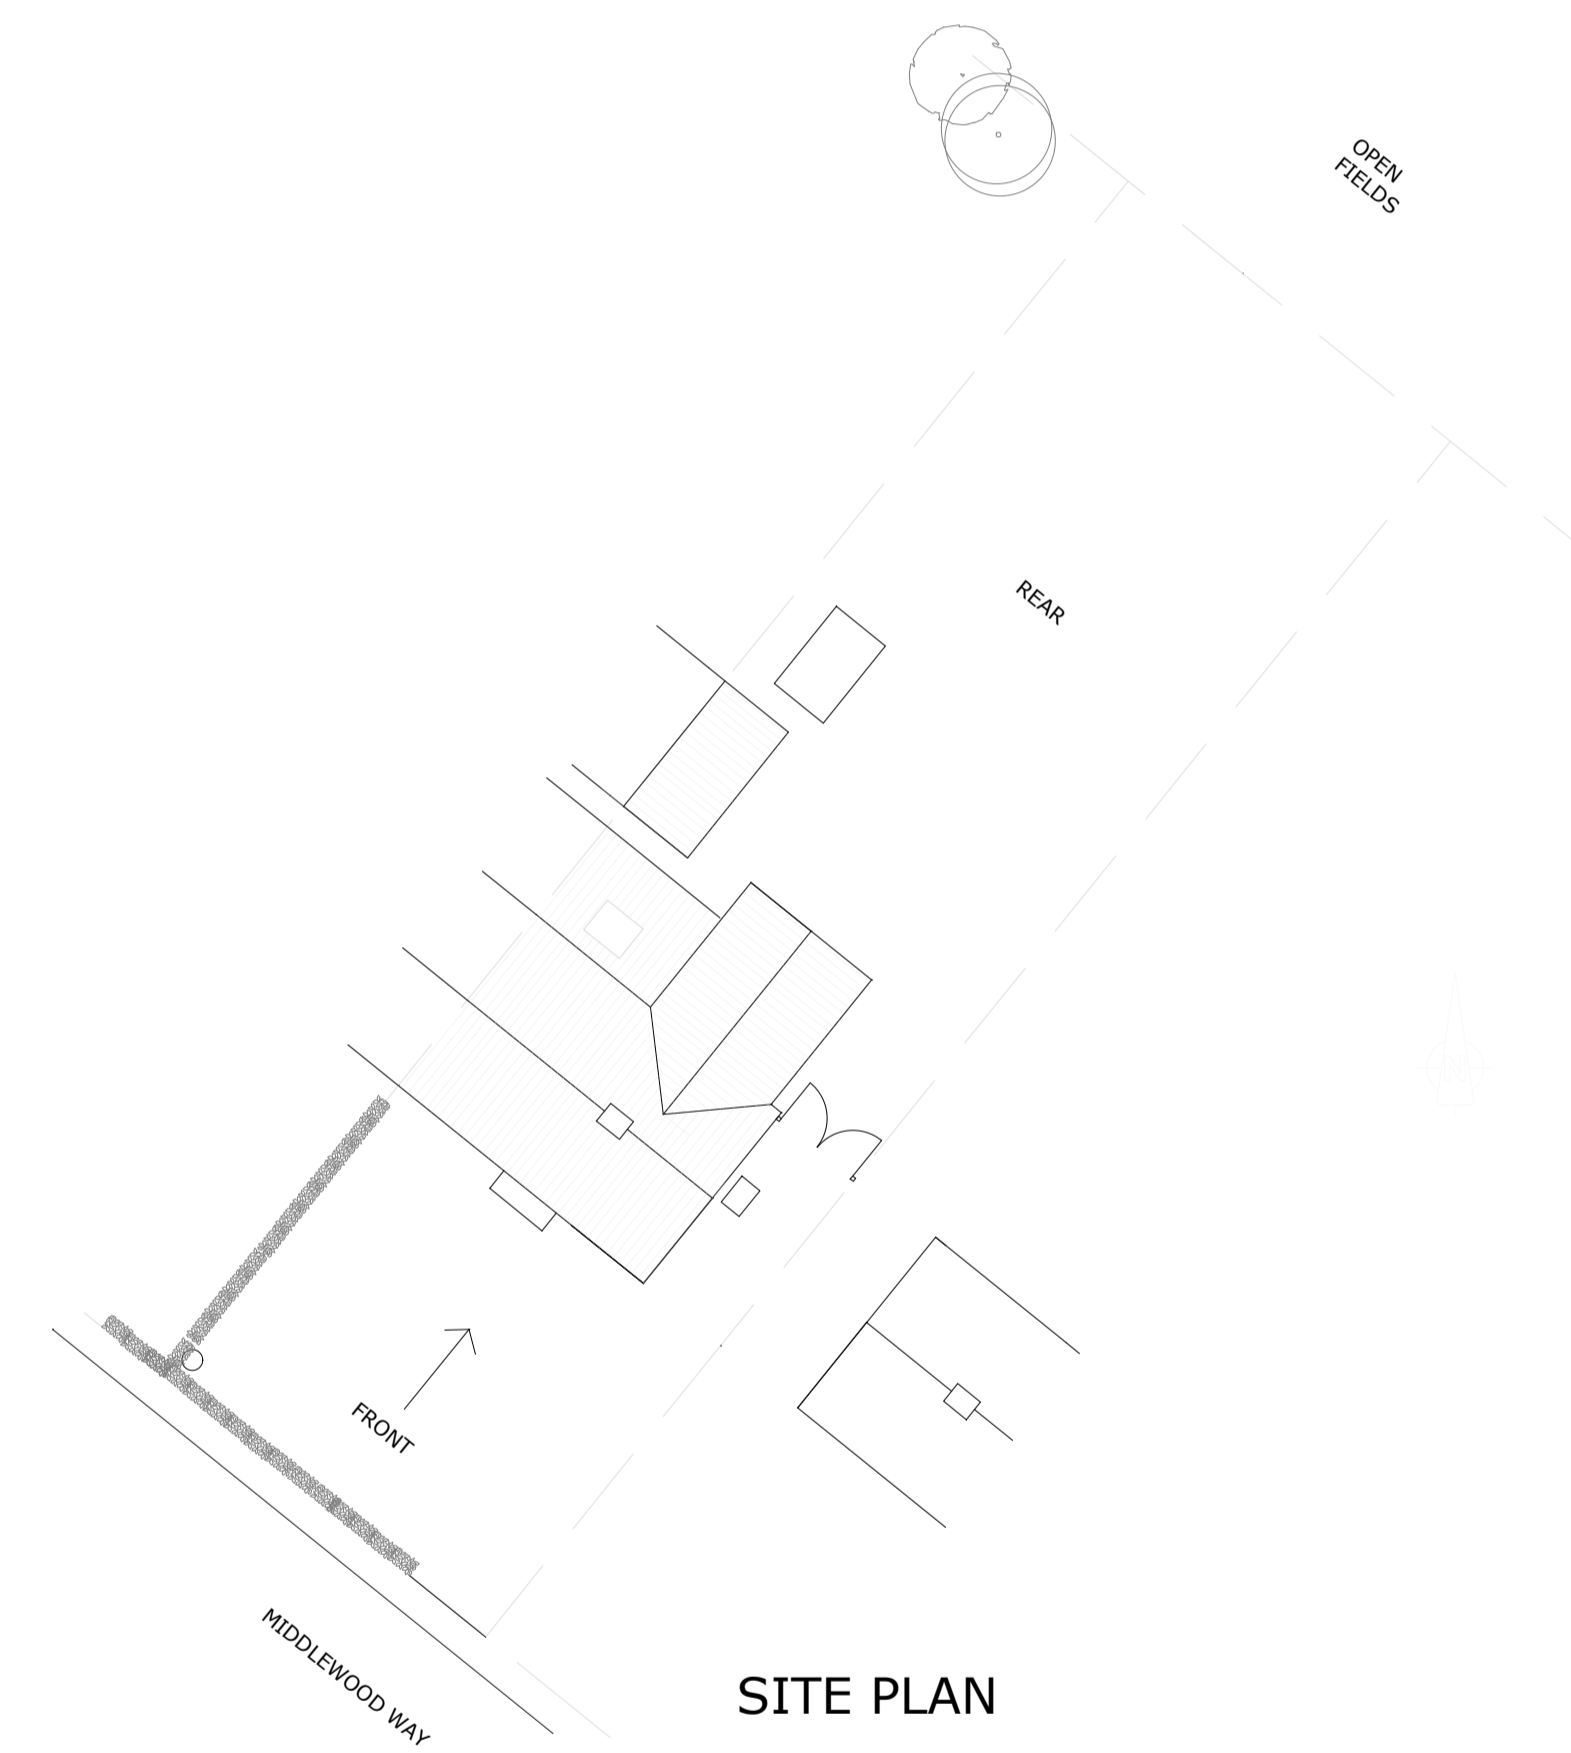

SITE PLAN

3 Middlewood Way
 Forward Green
 Stowmarket
 Suffolk
 IP14 5ES

Plans & Elevations
 as Existing

1:100 1:50
 1: 200

OL

Jan 2024

Dwg 01