




Do not scale from this drawing. All dimensions to be confirmed on site before commencing work.

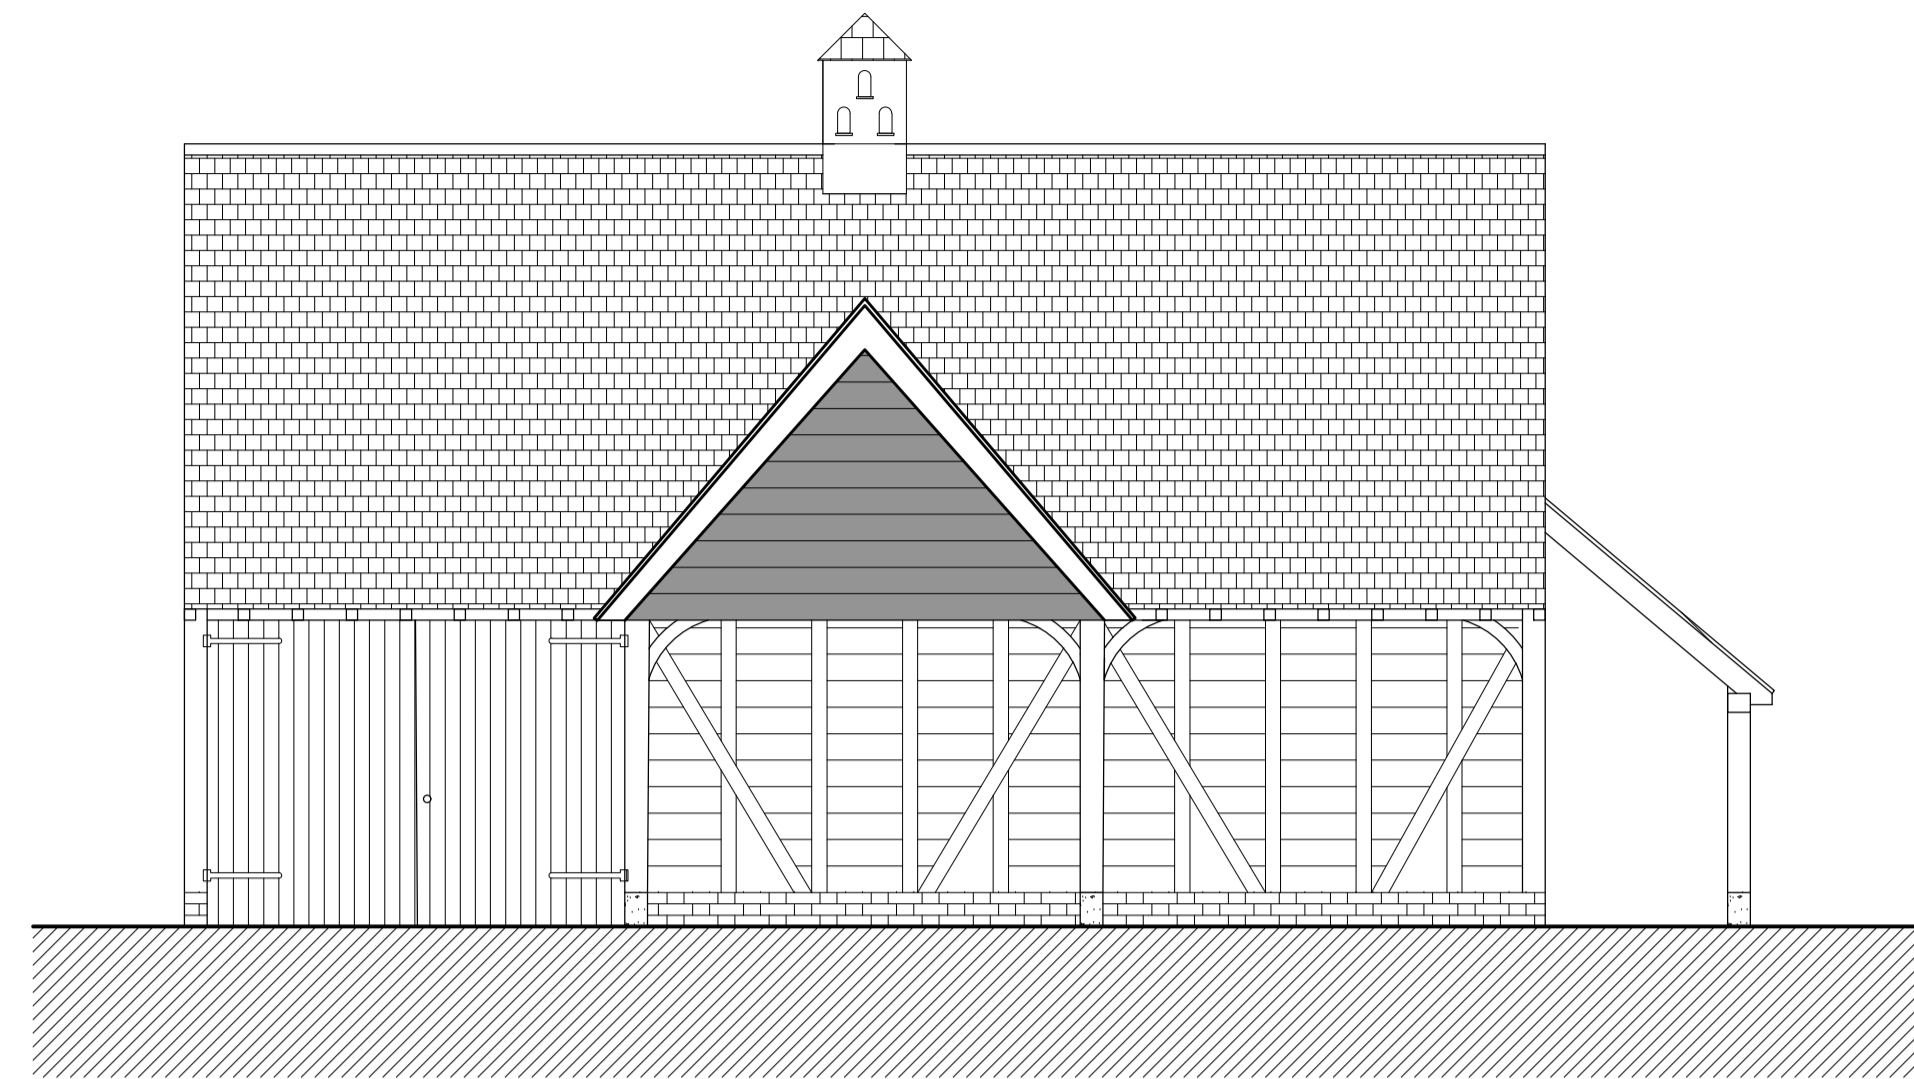


○ EAST ELEVATION

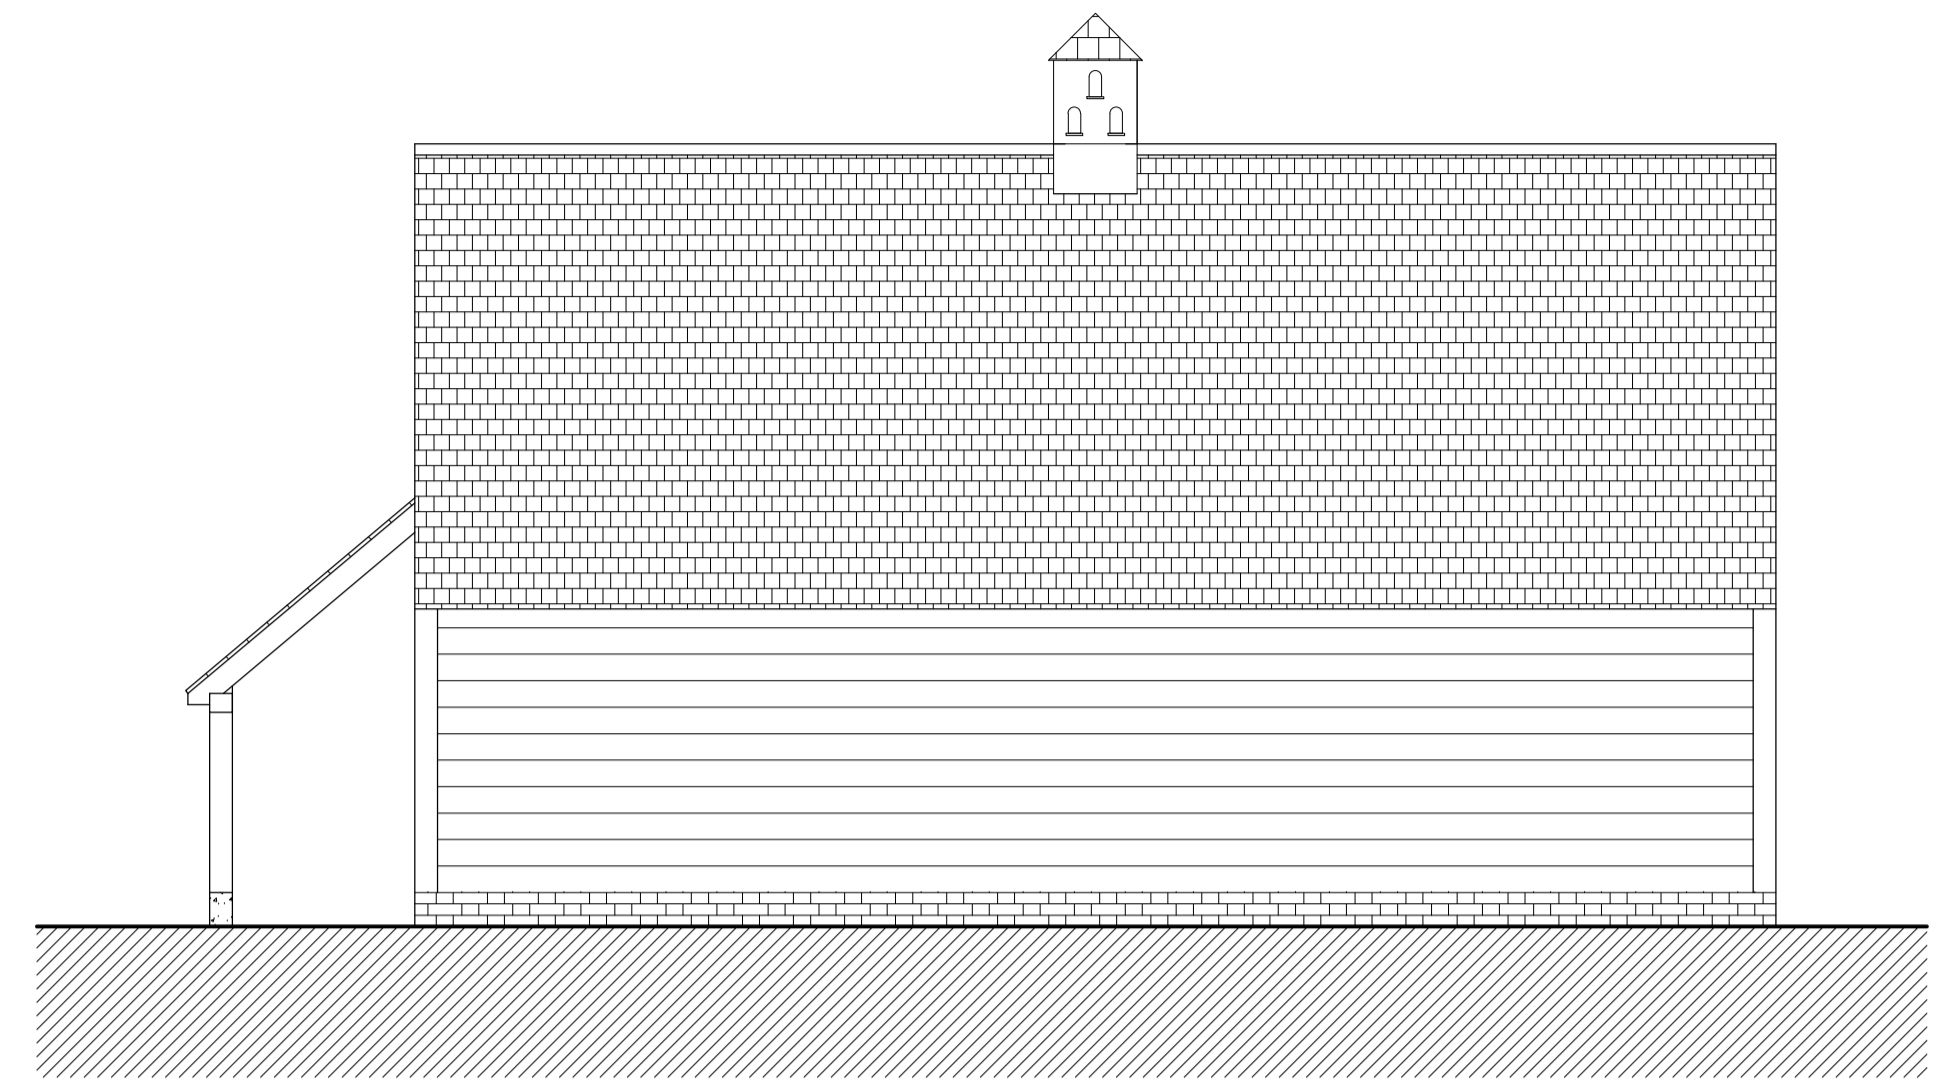

○ WEST ELEVATION

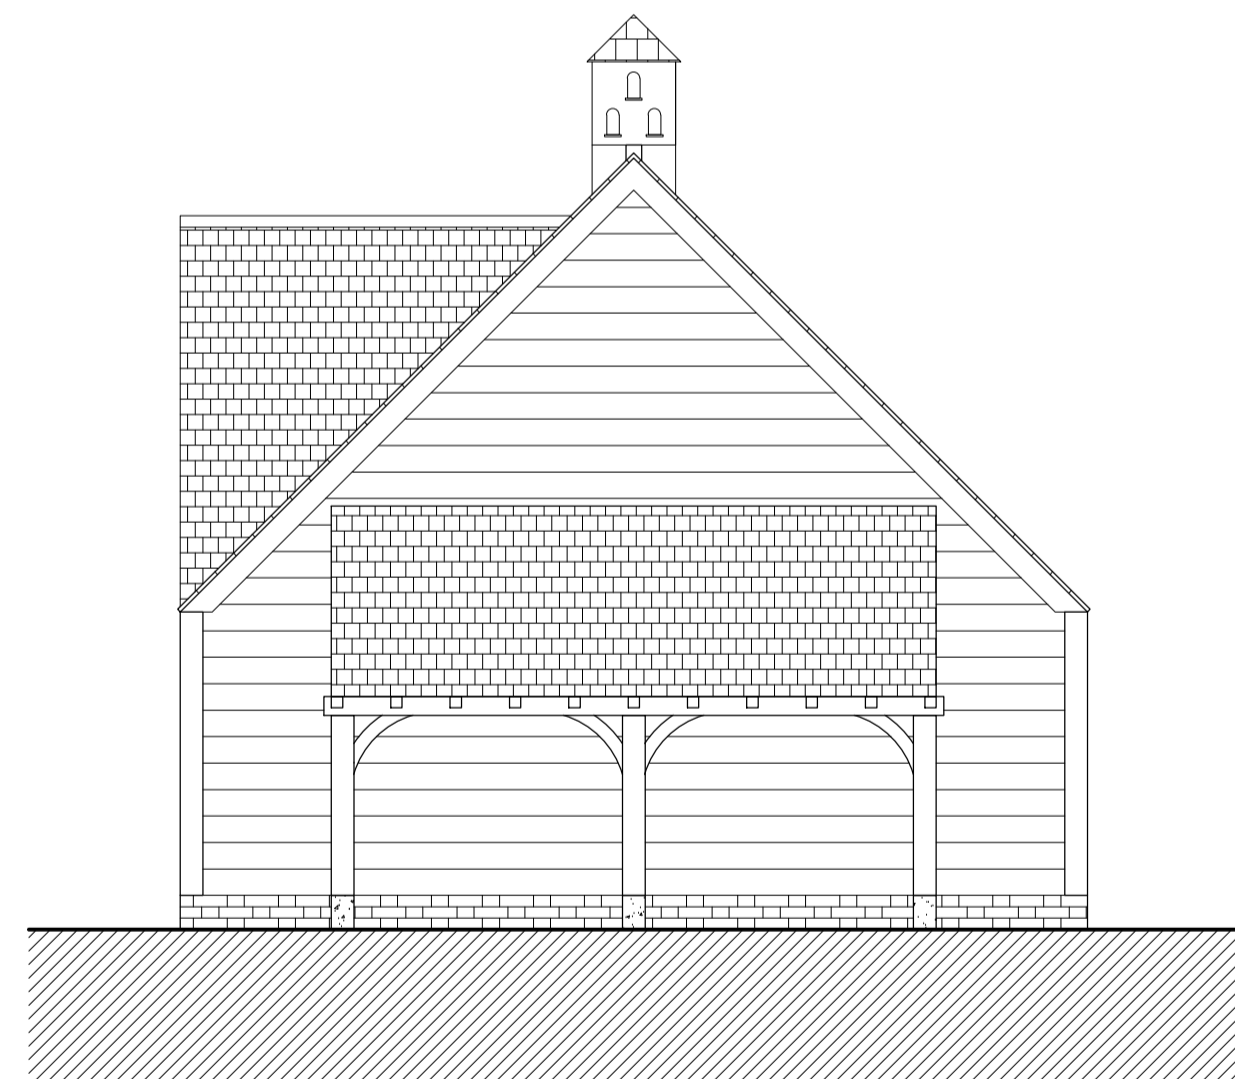

○ SOUTH ELEVATION

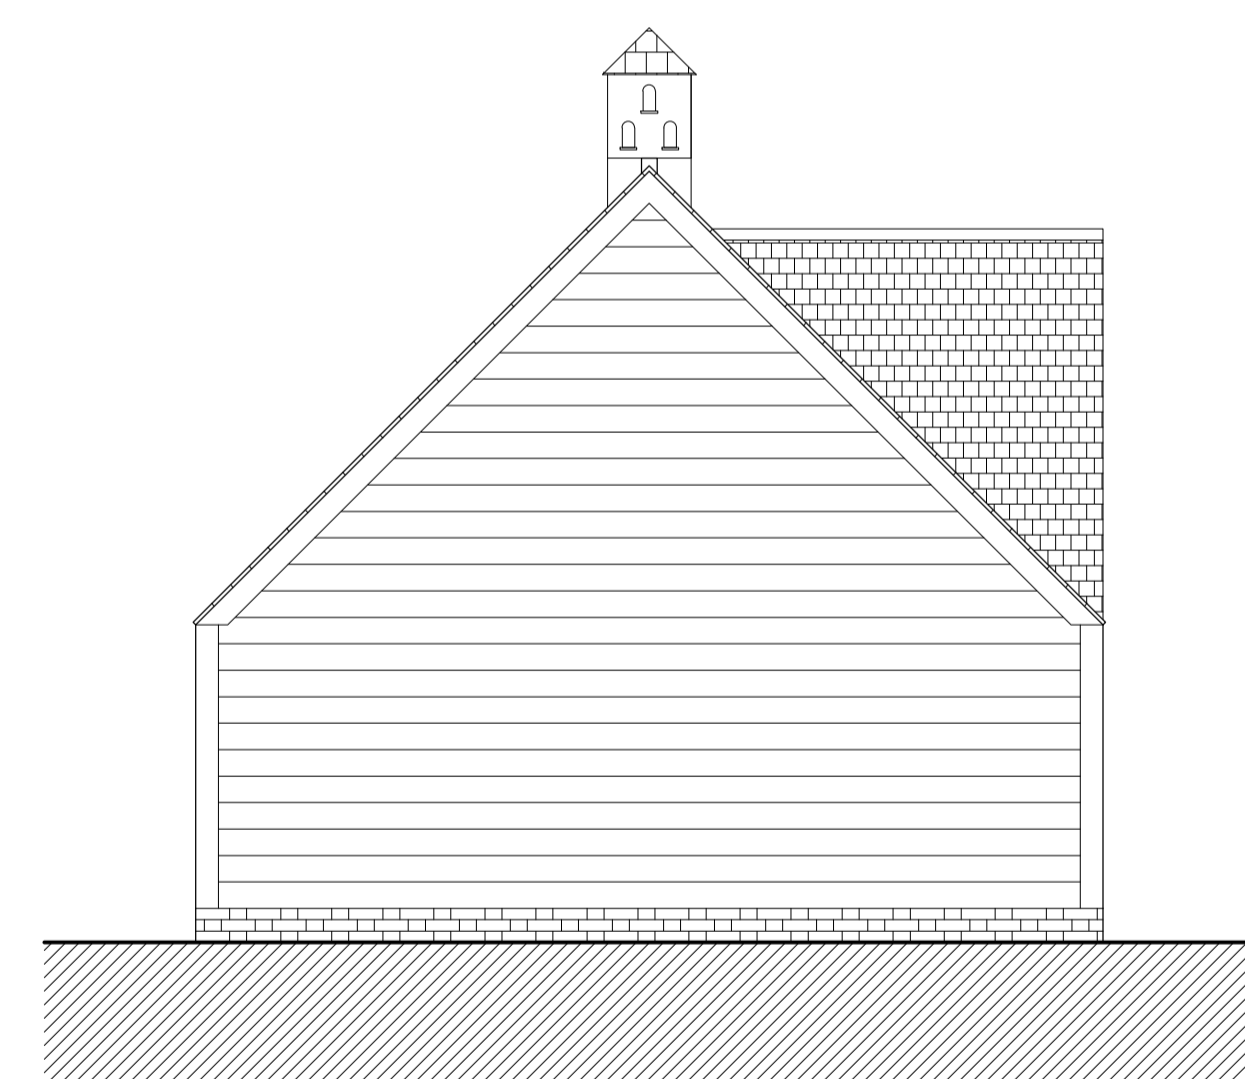

○ NORTH ELEVATION

Mr & Mrs Scott-Cowley		REV	DESCRIPTION	DATE	ENG	NOTES
			Proposed cart lodge garage			DO NOT SCALE FROM THIS DRAWING
			Hill Farm House			
			Lavenham Road			
			Brent Eleigh			
			SUDBURY			
			Suffolk			
			CO10 9PB			
01.16.24	1:50 @A1					
XX	XX	XX				