


Do not scale for construction purposes. Responsibility is not accepted for errors made by others in scaling from drawings. All construction information should be taken from figured dimensions only.

This drawing is subject to copyright of Hank Hendriksen: Architect and is not to be reproduced without prior consent or for purposes other than for its intended use on this project.

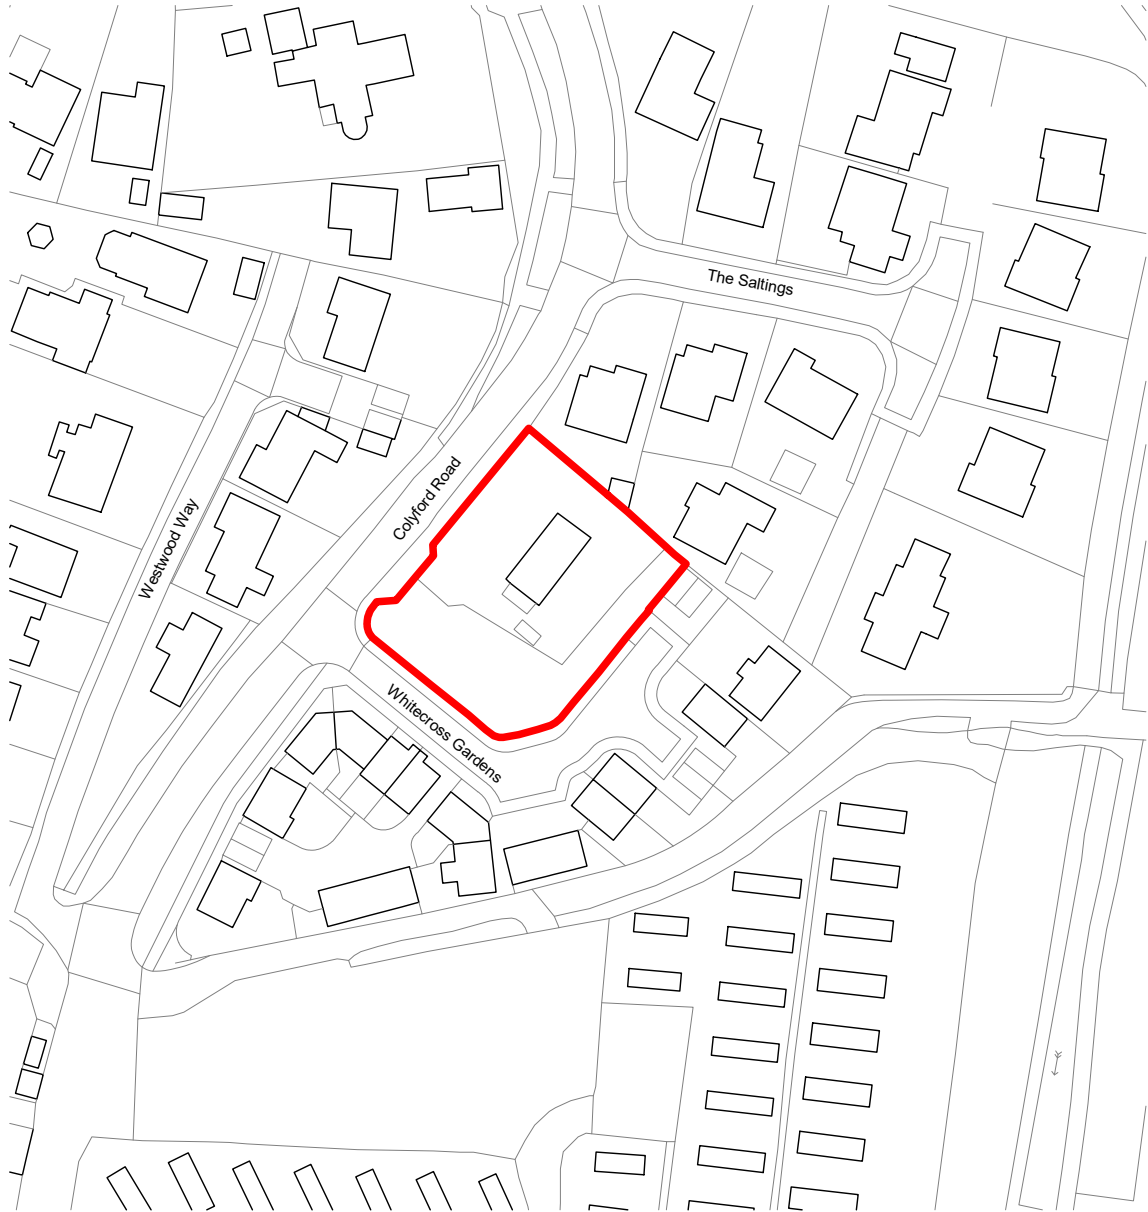


© Crown copyright 2024 Ordnance Survey 100053143

0m 25m 50m



Scale 1:1250

Rev	Date	By	Description
2	29.02.24		Scale revised.
1	29.02.24		OS map/copyright updated.

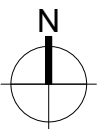

Date 05/05/2023 Project number 117

Drawing Status  
PLANNING

Client  
Fiona Gardner  
Project

Whitecross Farm House Development

Drawing Title  
LOCATION PLAN

Scale (@ A4) 1 : 1250 Drawn Checked by

**HENDRIKSEN**  
chartered architect + designer

RIBA # Royal Institute of British Architects arb

14 Newcomen Rd  
Dartmouth  
Devon  
TQ6 9BN

Tel: 01803 470145  
Email: design@hendriksenarchitects.co.uk

Drawing No.  
FG 10

REV  
2