



EXISTING SIDE (NORTH EAST) ELEVATION

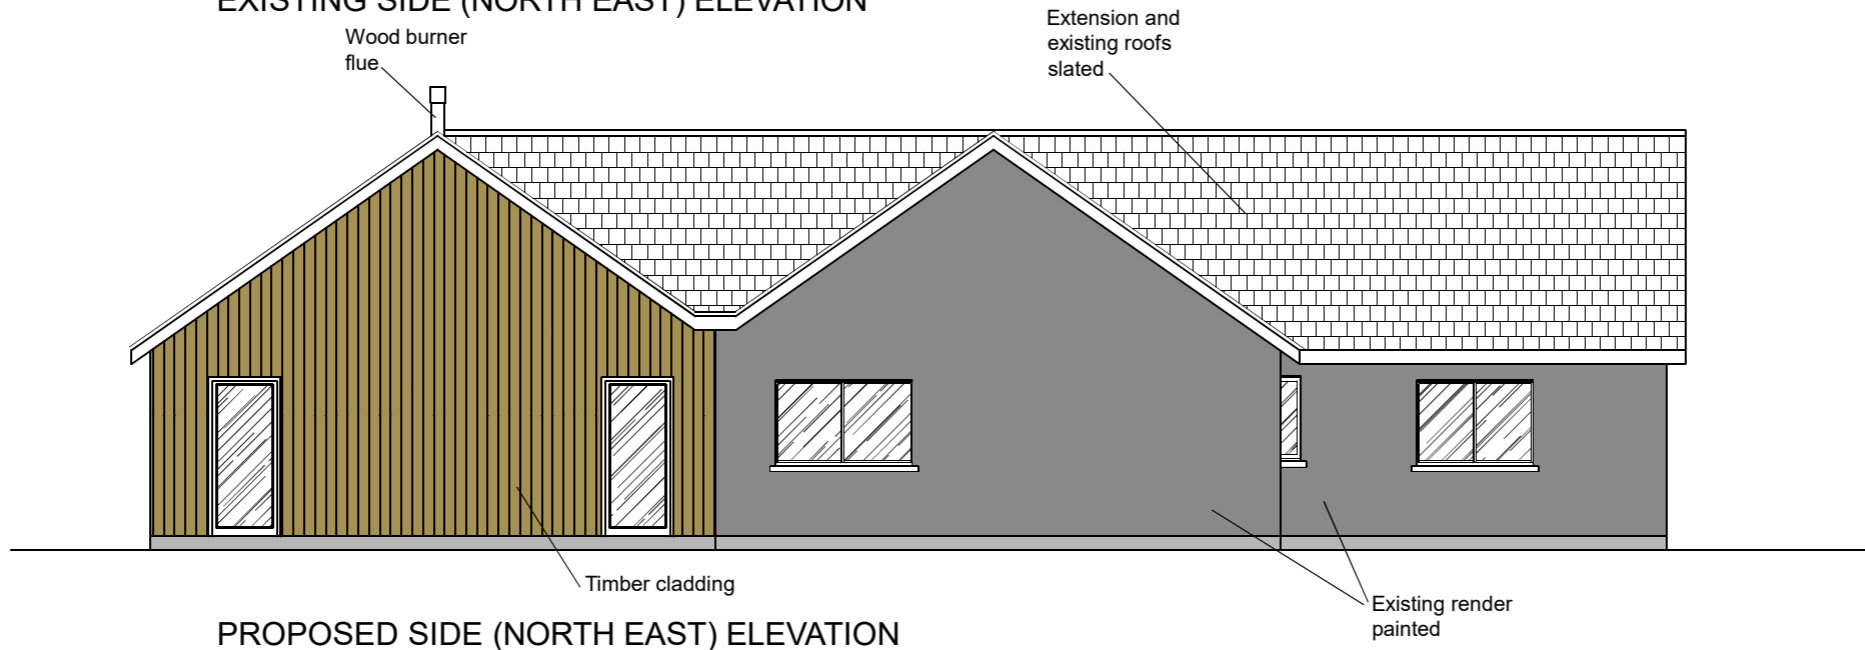

PROPOSED SIDE (NORTH EAST) ELEVATION

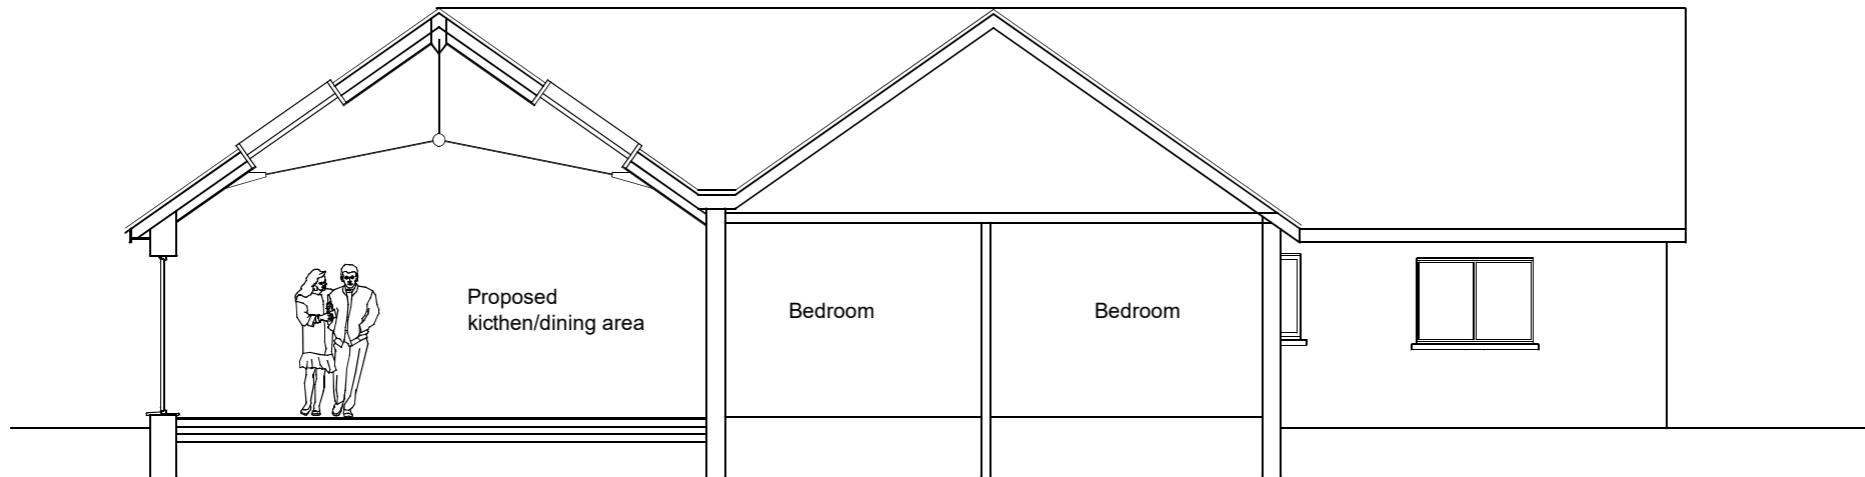

SECTION THROUGH EXTENSION

Scale at 1:100  
8  
7  
6  
5  
4  
3  
2  
1  
0

Scale at 1:50  
4  
3  
2  
1  
0

Palfrey Design Ltd  
Shady Orchard, Sunnyhill, Ottery St Mary, EX11 1DZ  
Tel: 01404 812994 Mob: 07525 926 269 Email: phil@palfrey-design.co.uk

Title: Side (north east) elevations
Drawing No: 3821/04
Revision:
Drawn by: Phil. P.
Date: September 2023
Scale: 1:100 at A3