



North

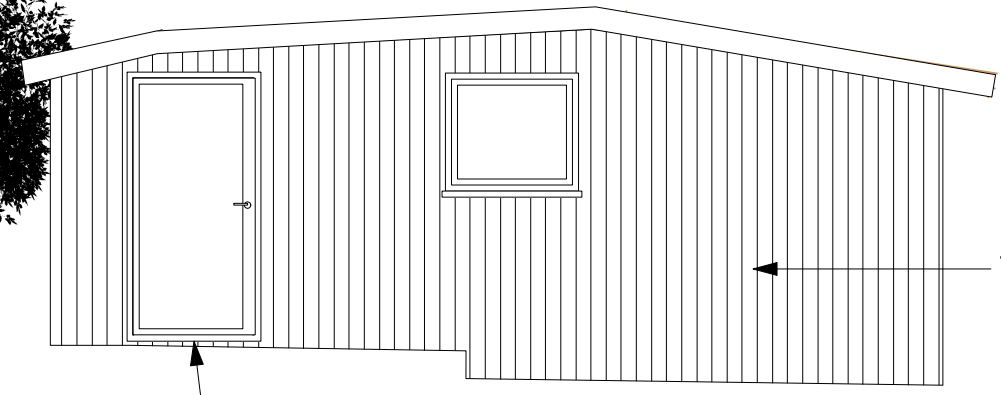

Timber cladding


Aluminium door

East

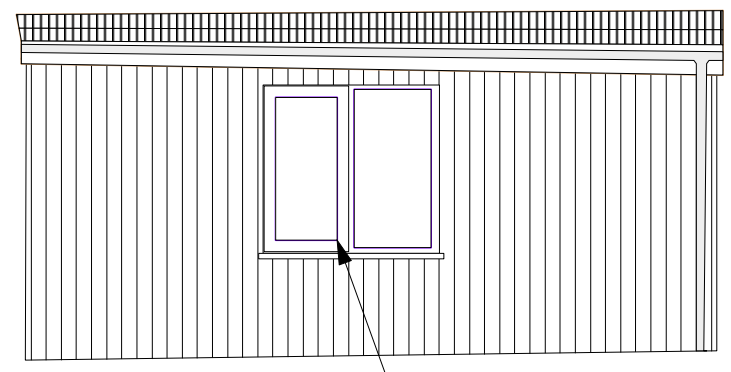


Aluminium window

Anthracite tin sheeting

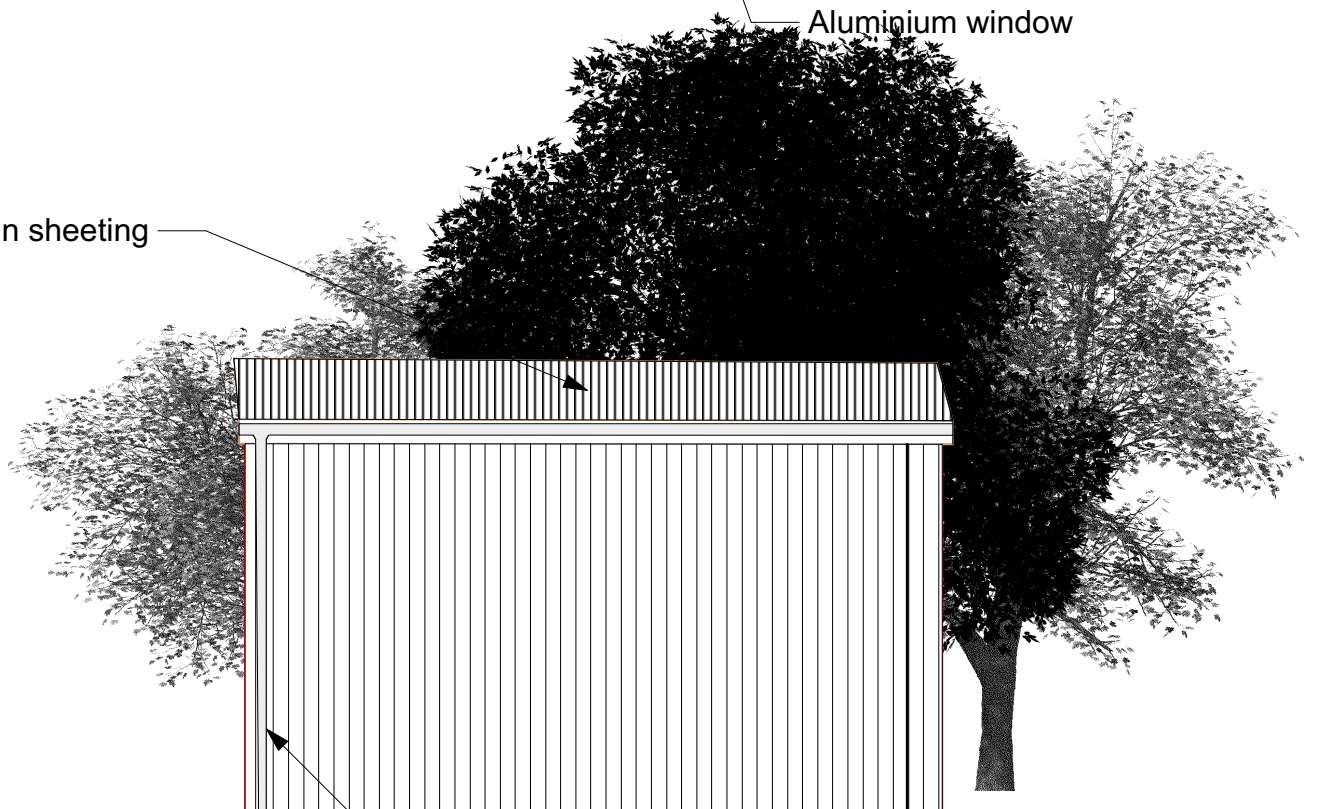

Galvanised guttering


West

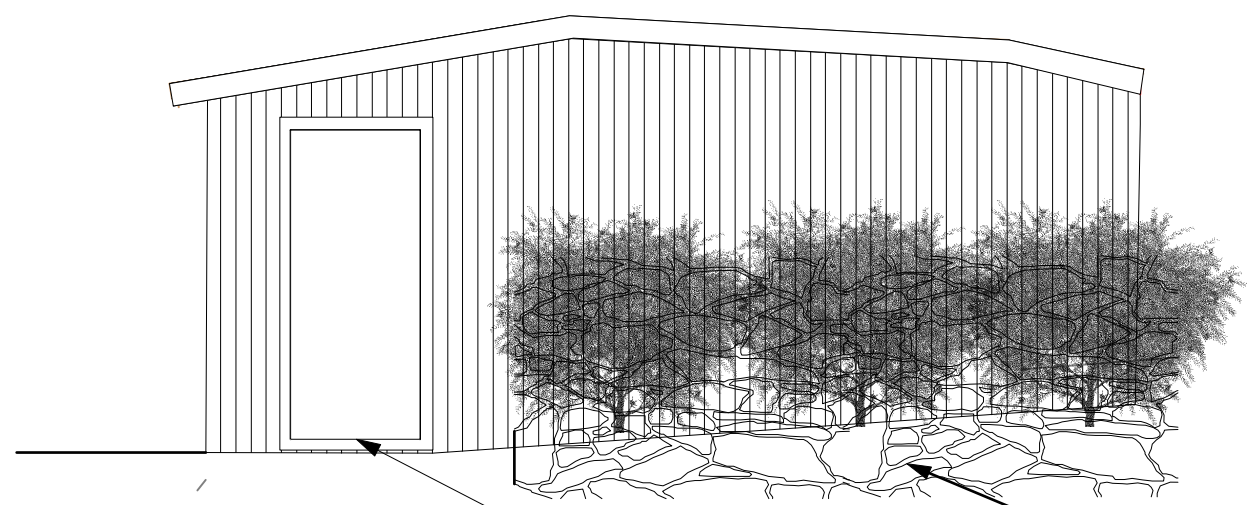

Aluminium window

Proposed cornish hedge

South

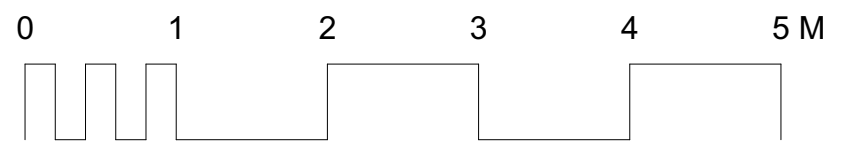

1 Elevations Scale: 1:50

Disclaimer: To scale but not for construction purposes. This drawing has been prepared to illustrate a planning application only. It is not to be used for any other purposes whatsoever. All dimensions to be checked on site. Any structural work to be checked with a engineer prior to work commencing.

HL Rural Rural Planning Consultants Email: yvonne@HLRural.co.uk robert@HLRural.co.uk Tel:07792761168



Proj Title:		Drg No:	Sht-1
Scale	1:50	Client	Mr & Mrs Swann
Drg Title:	Elevations	Site Address	Wainbrook, Higher Crackington, Bude, Cornwall, EX23 0LD