



LOCATION PLAN 1:1250

*EXISTING FRONT ELEVATION*

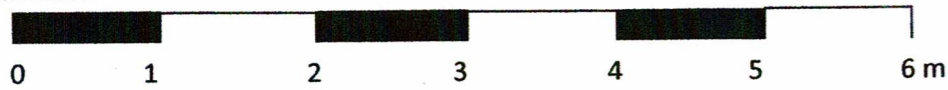


44 North Street Brighton BN1 1RH - FRONT ELEVATION & LOCATION PLAN

Client.	SABC Ltd	Scale.	1:50	SCD/2/53
Address.	Suite 8F Kelvin House, Kelvin Way Crawley RH10 9WE	Paper Size.	A3 Paper	28 <sup>th</sup> Feb 2024

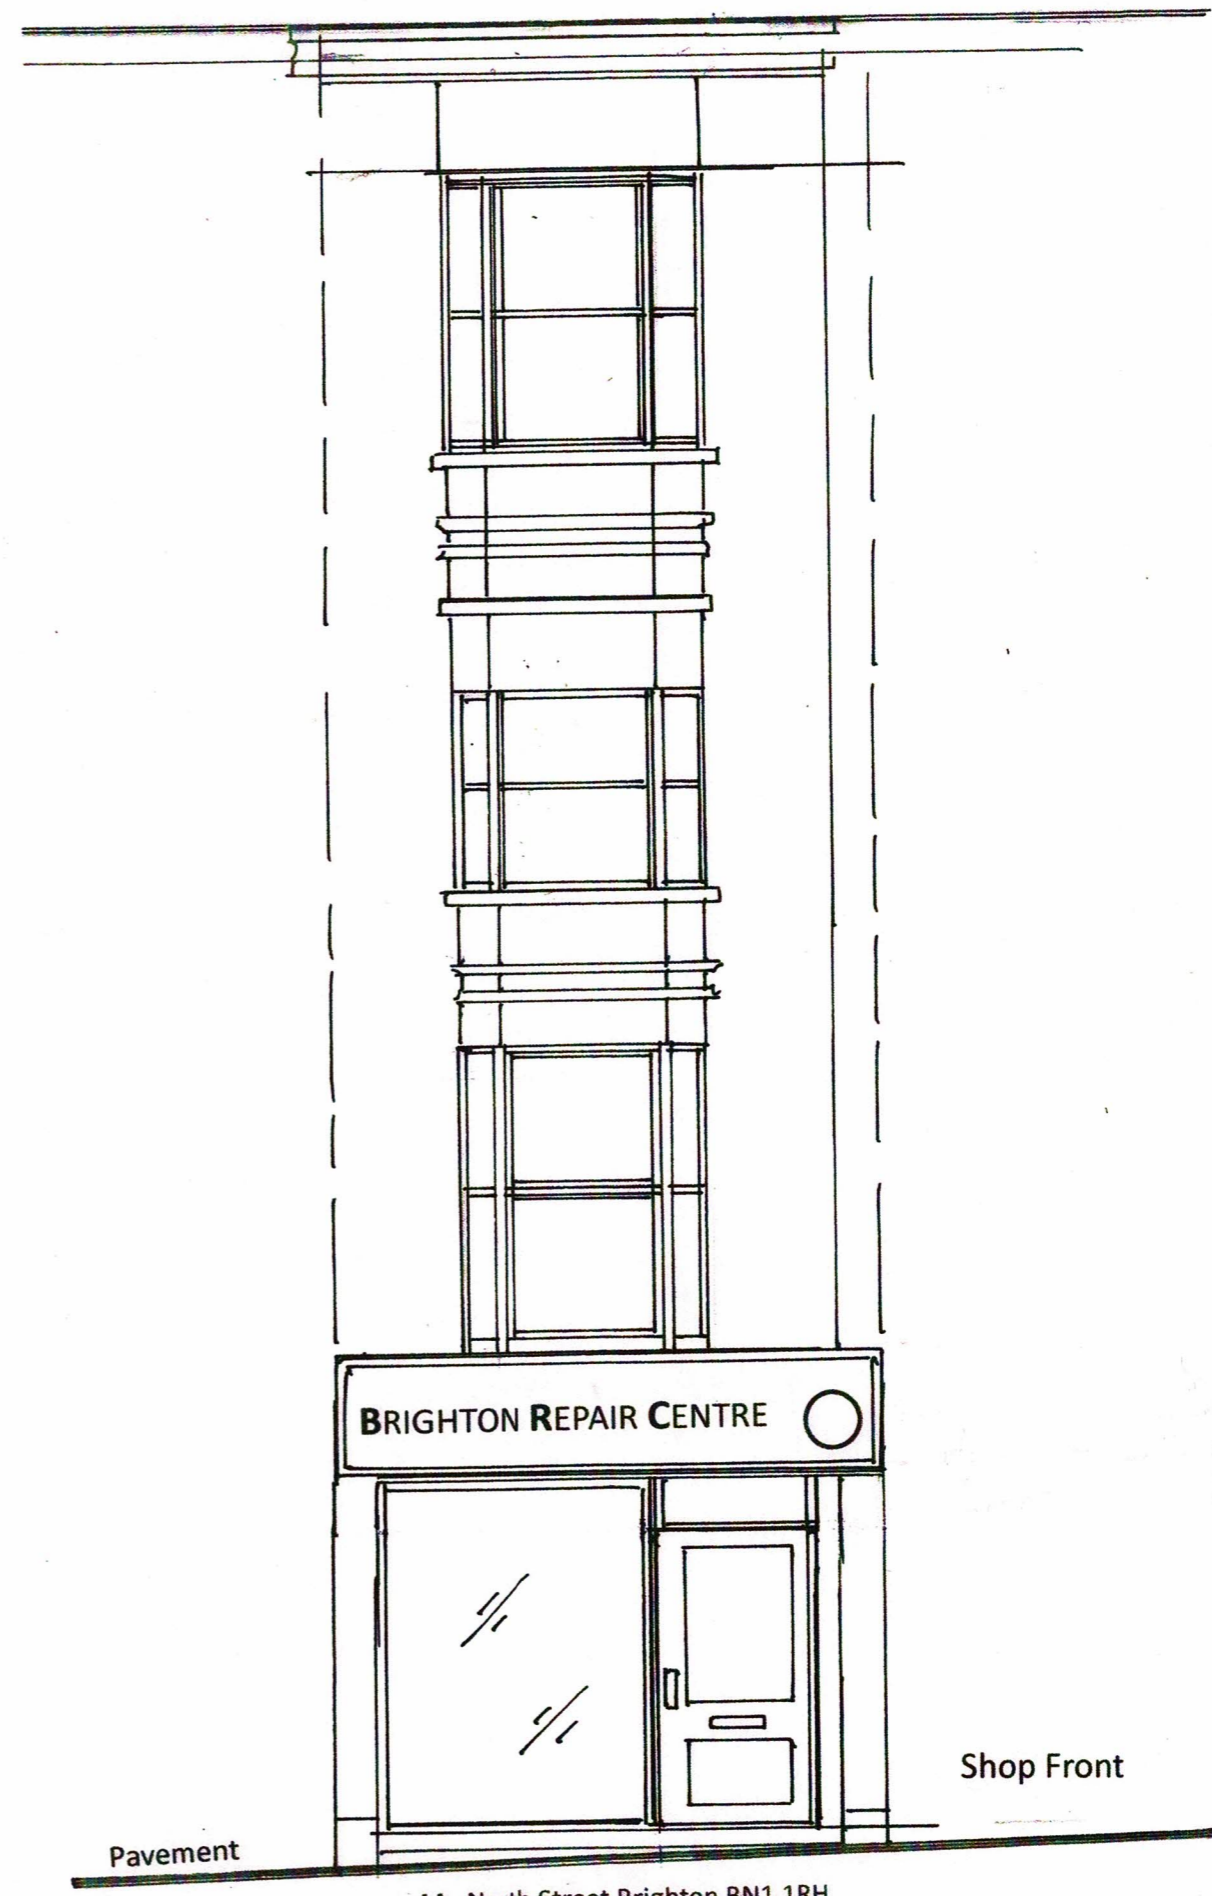


44 North Street Brighton BN1 1RH

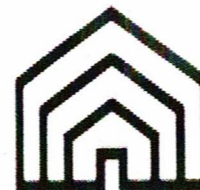


**Steel Calculation Designs Limited**

STRUCTURAL ENGINEER • CHARTERED SURVEYOR  
Tel 07979191231 email. steelcalculationsltd@yahoo.com

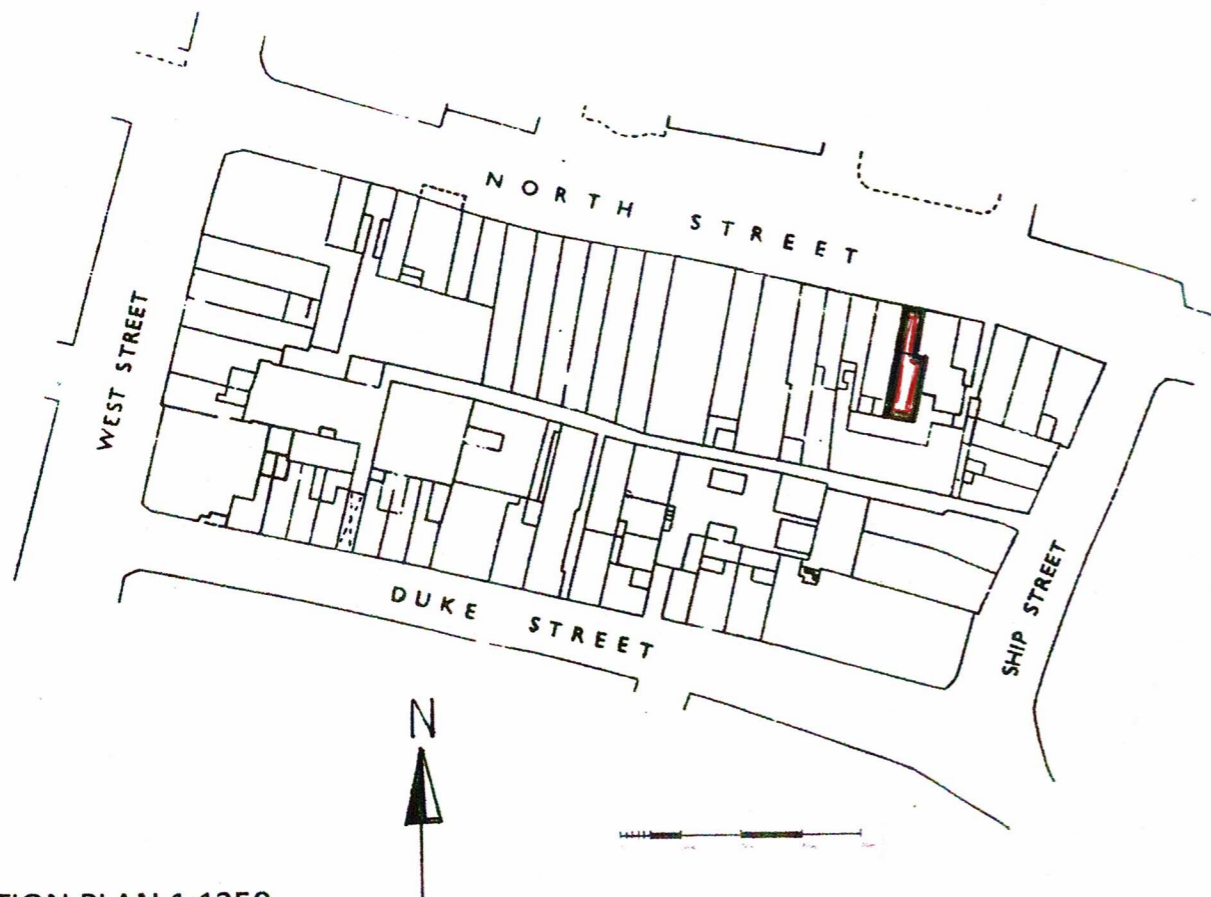


LOCATION PLAN 1:1250

*PROPOSED ELEVATION - SHUTTER OPEN*

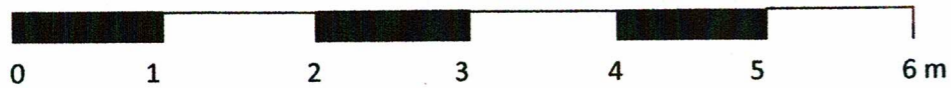

44 North Street Brighton BN1 1RH - FRONT ELEVATION & LOCATION PLAN


Client.	SABC Ltd	Scale.	1:50	SCD/2/53
Address.	Suite 8F Kelvin House, Kelvin Way Crawley RH10 9WE	Paper Size.	A3 Paper	28 <sup>th</sup> Feb 2024

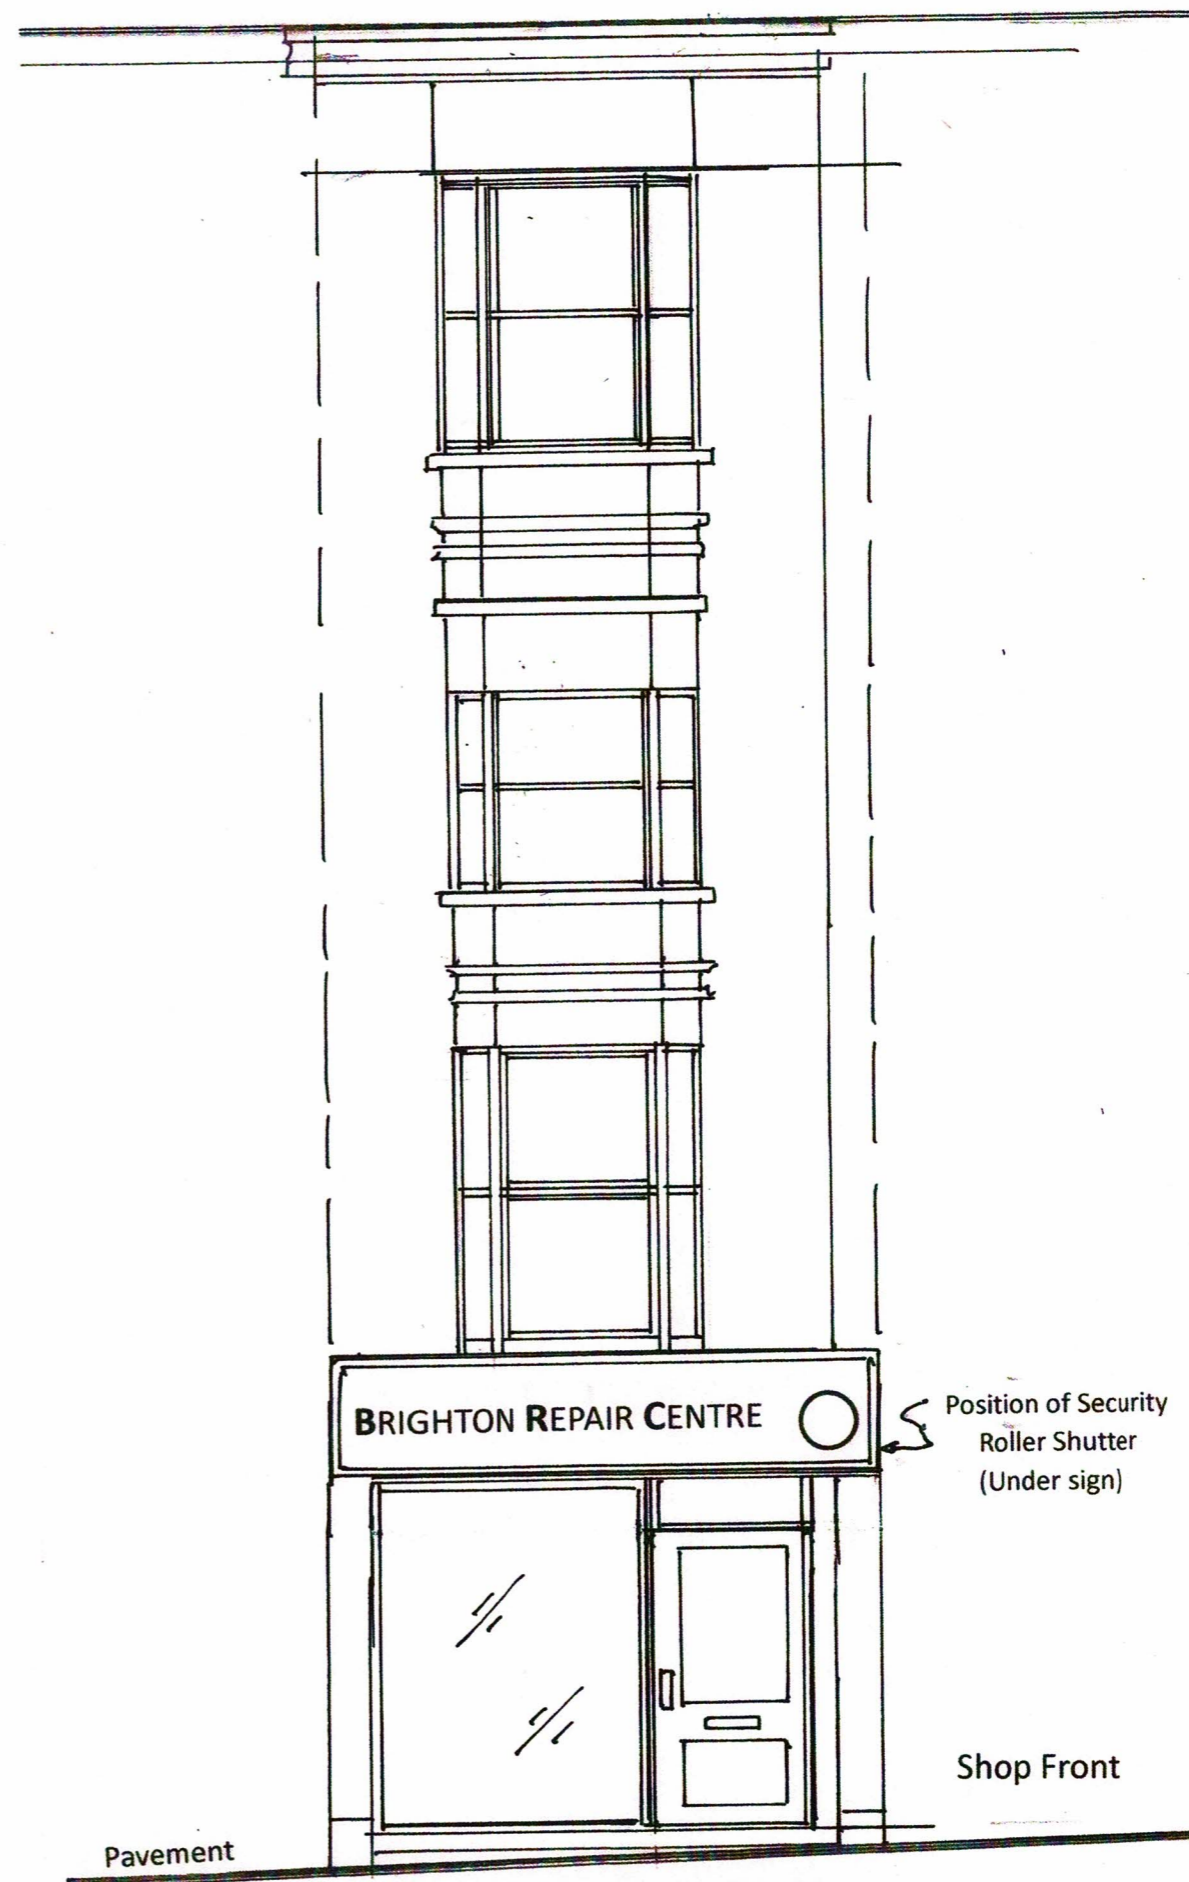

44 North Street Brighton BN1 1RH


**Steel Calculation Designs Limited**

STRUCTURAL ENGINEER • CHARTERED SURVEYOR  
Tel 07979191231 email. steelcalculationsltd@yahoo.com

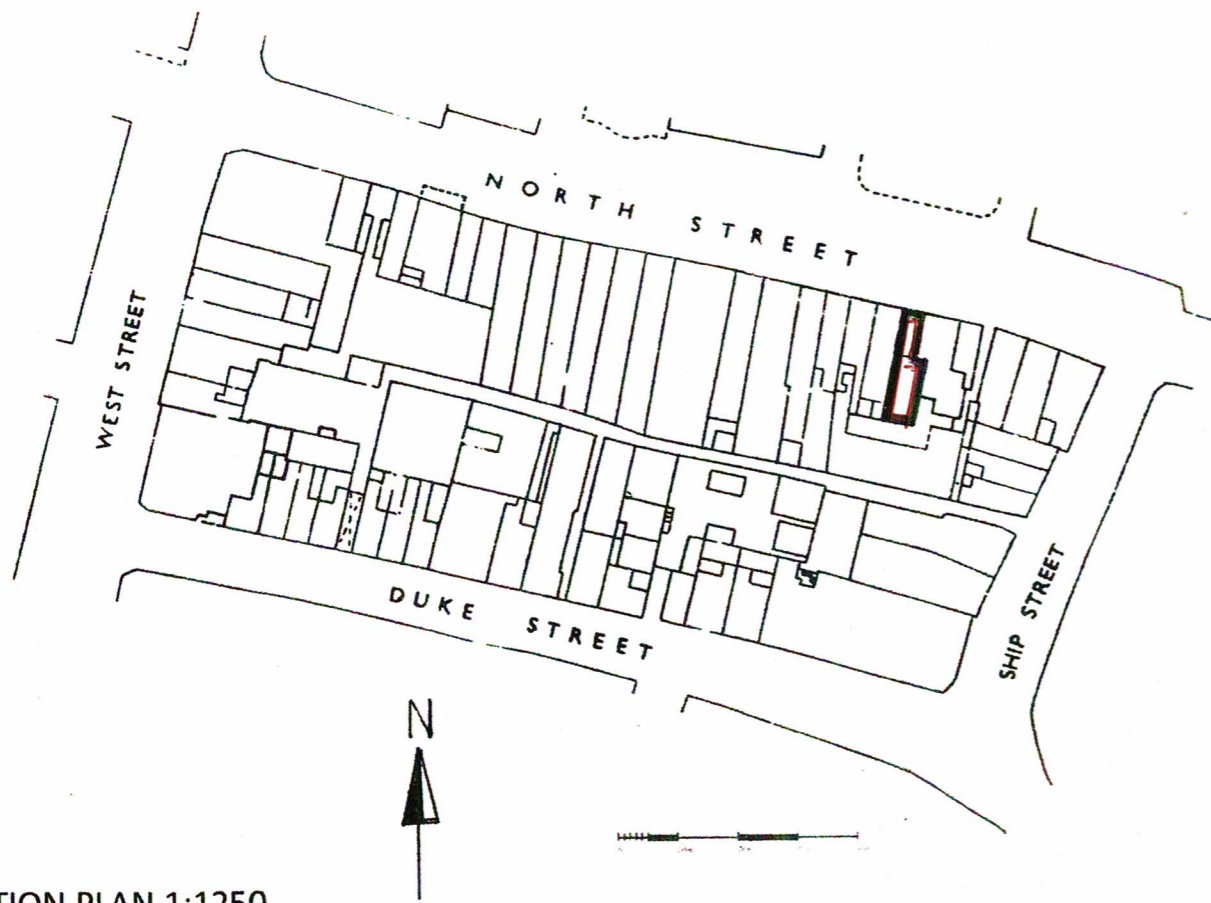


LOCATION PLAN 1:1250

*PROPOSED ELEVATION - SHUTTER CLOSED.*

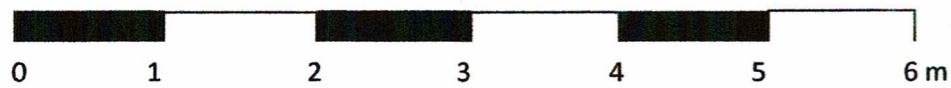

44 North Street Brighton BN1 1RH - FRONT ELEVATION & LOCATION PLAN

Client.	SABC Ltd	Scale.	1:50	SCD/2/53
Address.	Suite 8F Kelvin House, Kelvin Way Crawley RH10 9WE	Paper Size.	A3 Paper	28 <sup>th</sup> Feb 2024

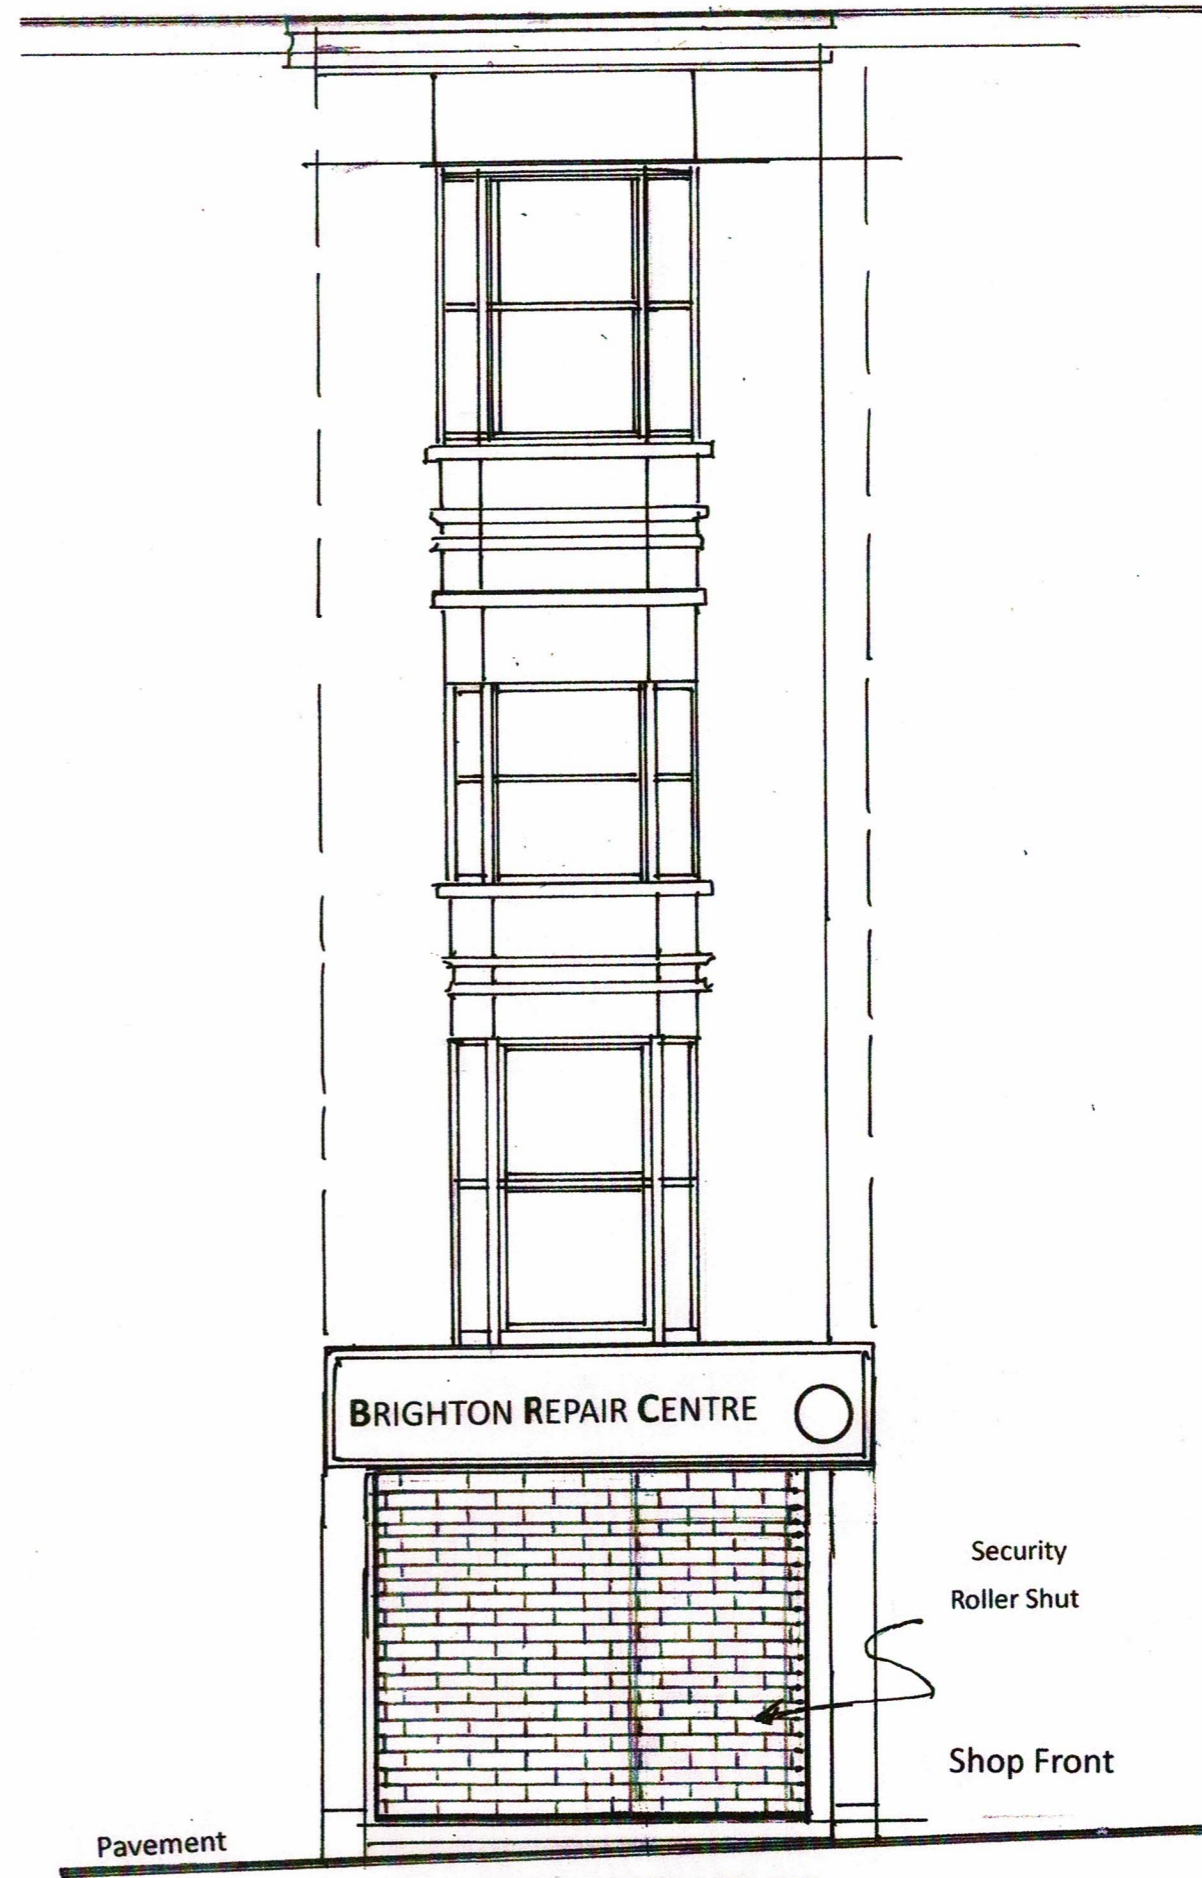

44 North Street Brighton BN1 1RH

Steel Calculation Designs Limited

STRUCTURAL ENGINEER • CHARTERED SURVEYOR  
Tel 07979191231 email. steelcalculationsltd@yahoo.com