


EXTERNAL SCOPE OF WORKS:

- Install 1no. new 600mm Projecting signage.
- Replace 1no. Fascia and 1no. Logo with 1no. New blue fascia & 1no. New 385mm logo height.
- Remove frosted vinyl and solar film from windows.
- Remove existing blinds.
- Install wooden blinds to all windows.
- No works to marketing posters.
- Blind removal to be investigated.
- Install new window message "A good way to bank."

Core Red #F9383D 0, 87, 69, 2 032 C	Core Blue #011546 100, 90, 40, 40 282 C
--	--

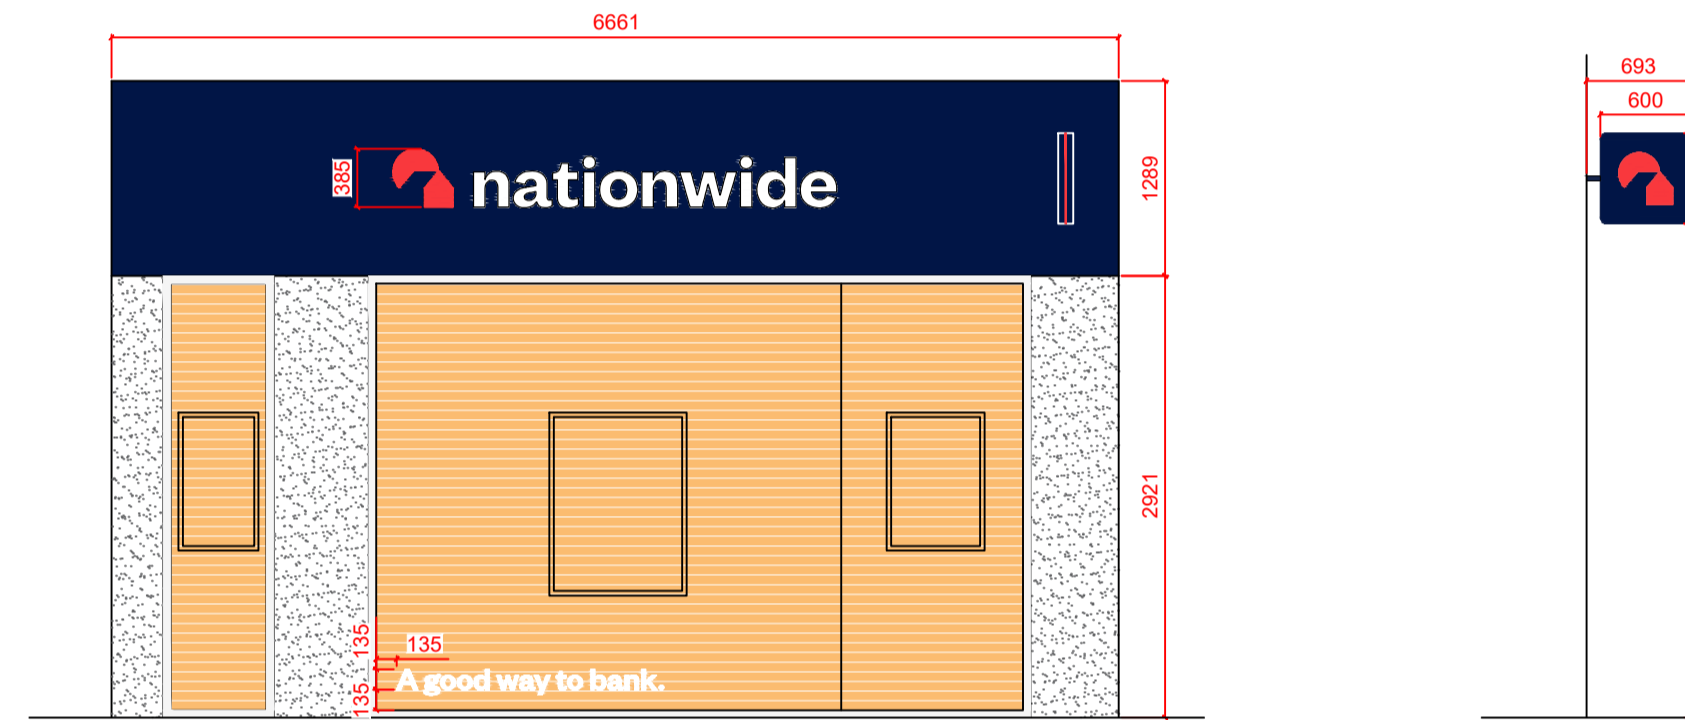

Side Elevation

DRAWINGS PRODUCED FROM RECORD INFORMATION ONLY.
 ALL DIMENSIONS TO BE CHECKED ON SITE PRIOR TO MANUFACTURE
 AND INSTALLATION

ALL DIMENSIONS MUST BE CHECKED ON SITE.
 ONLY FIGURED DIMENSIONS ARE TO BE WORKED FROM.
 DISCREPANCIES MUST BE REPORTED TO THE ARCHITECT BEFORE
 PROCEEDING.
 THIS DRAWING IS BASED ON BEST KNOW INFORMATION


Scale - metres

ISG
 ISG
 Boleyn House,
 St Augustines
 Business Park,
 Whitstable
 Kent CT5 2QJ

© This drawing remains the Copyright of Four Architecture and Design and may not be reproduced in whole or in any part without prior written permission.

NOTE:
 All proprietary goods and materials are to be fitted in accordance with manufacturer's instructions. Codes of Practise and British Standards. All dimensions to be verified by the Contractor on site. Do not scale drawings, work to figured dimensions only.

ALL REFERENCES SHOULD BE READ IN CONJUNCTION WITH THE MOST CURRENT NATIONWIDE DESIGN GUIDES.

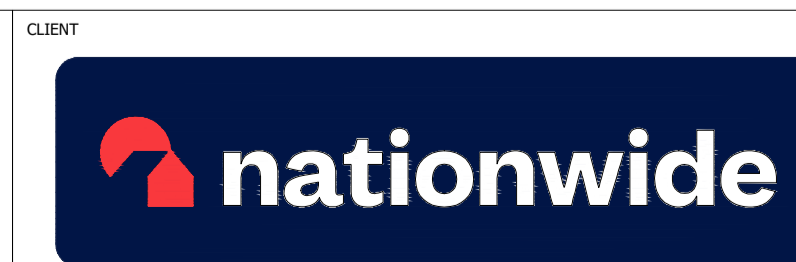

BRIGHTON LONDON ROAD (0346)
 Brand Update

REVISIONS		LETTER	DESCRIPTION	DATE
#	#			#
#	#			#
A			New Projecting signage and logo installed.	28.11.2023

BRANCH NAME & PREFIX: BRIGHTON LONDON ROAD 117 London Road		DRAWING TYPE: PROPOSED EXTERNAL ELEVATION 2	
SCALE @ A1: 1:50	SCALE @ A3: 1:100	DATE DRAWN: 21.11.2023	STATUS: PROPOSED
DRAWN BY: HU	CHECKED BY & DATE: JNA	JOB REF:	PROPERTY LOCATION CODE: BR131
DRAWING REF NO: PR.00.E2		REV. A	