

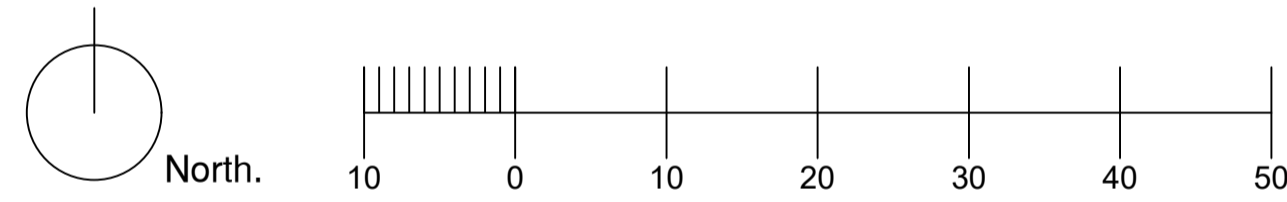




General Notes
 1. All dimensions are to be checked onsite. Do not scale from these drawings.
 2. Structural information on drawings is shown for quick reference only. Refer to Structural Engineers drawings and calculations for construction information.
 3. Building Regulations compliance is the responsibility of the contractor.

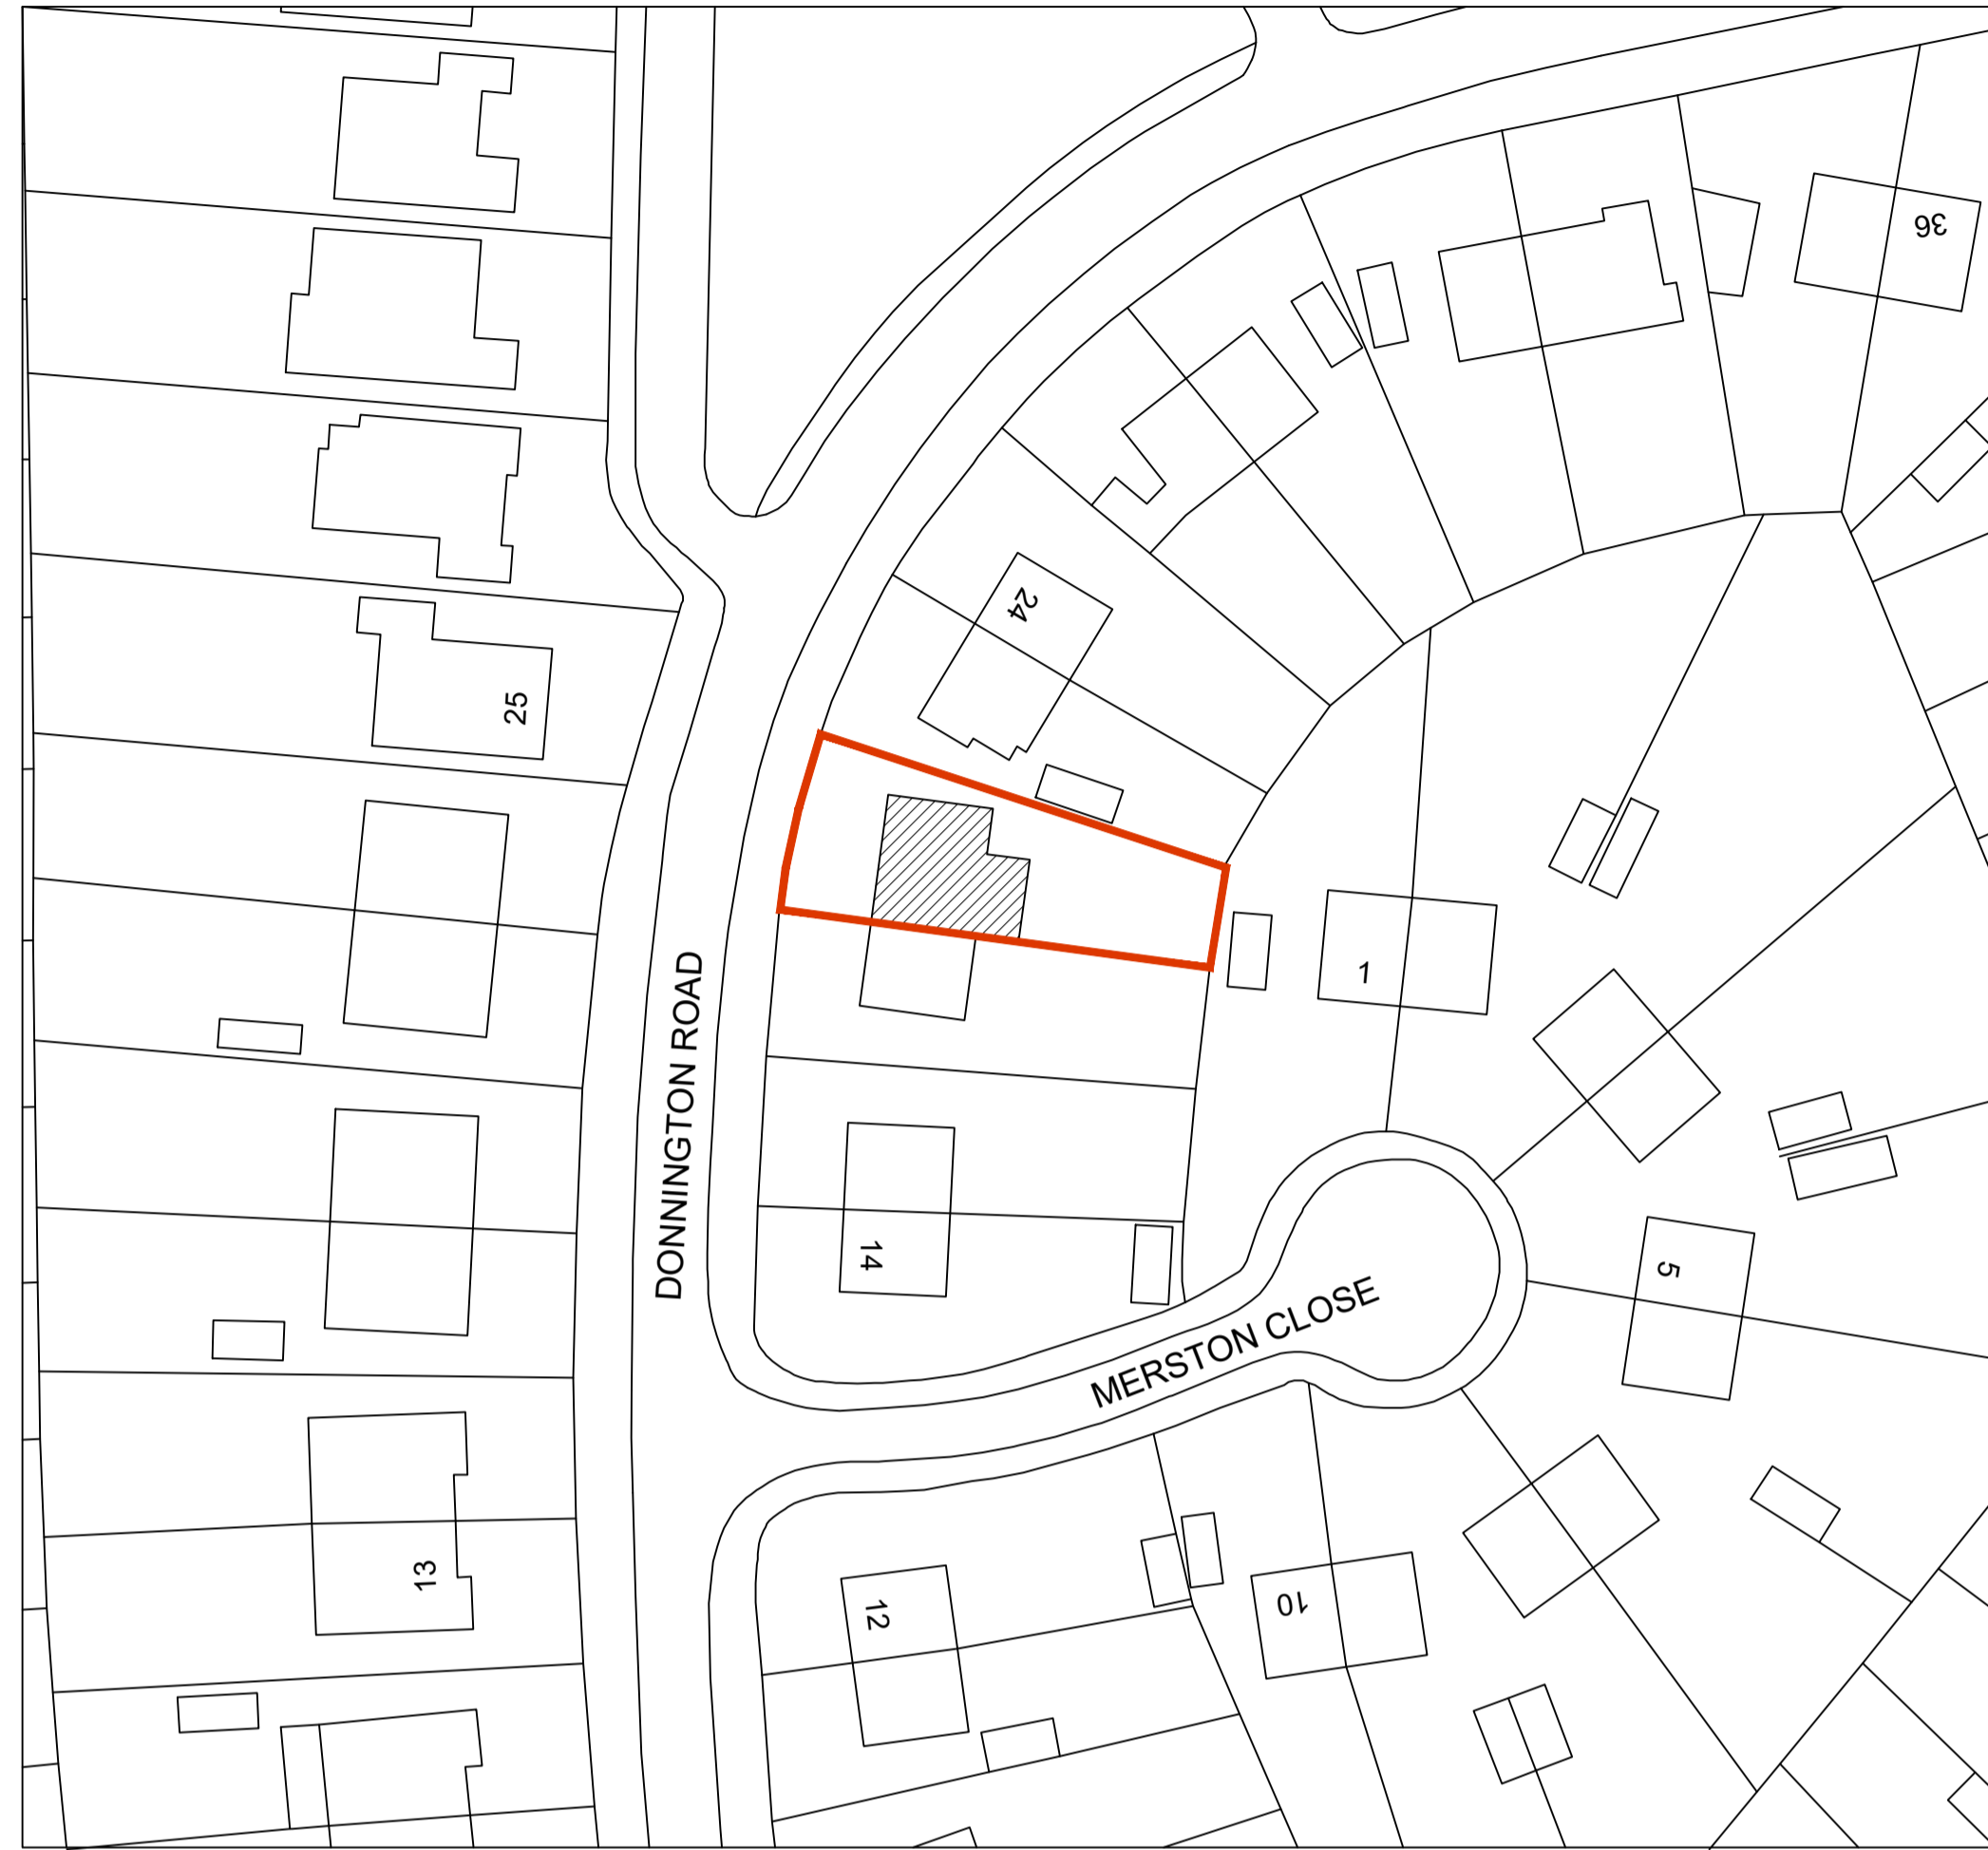

Existing Block Plan 1:500 @ A1

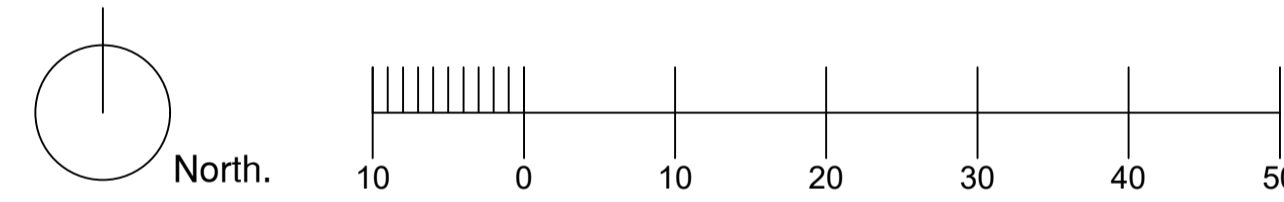

Proposed Block Plan 1:500 @ A1

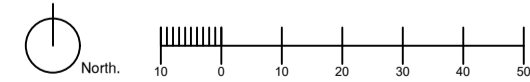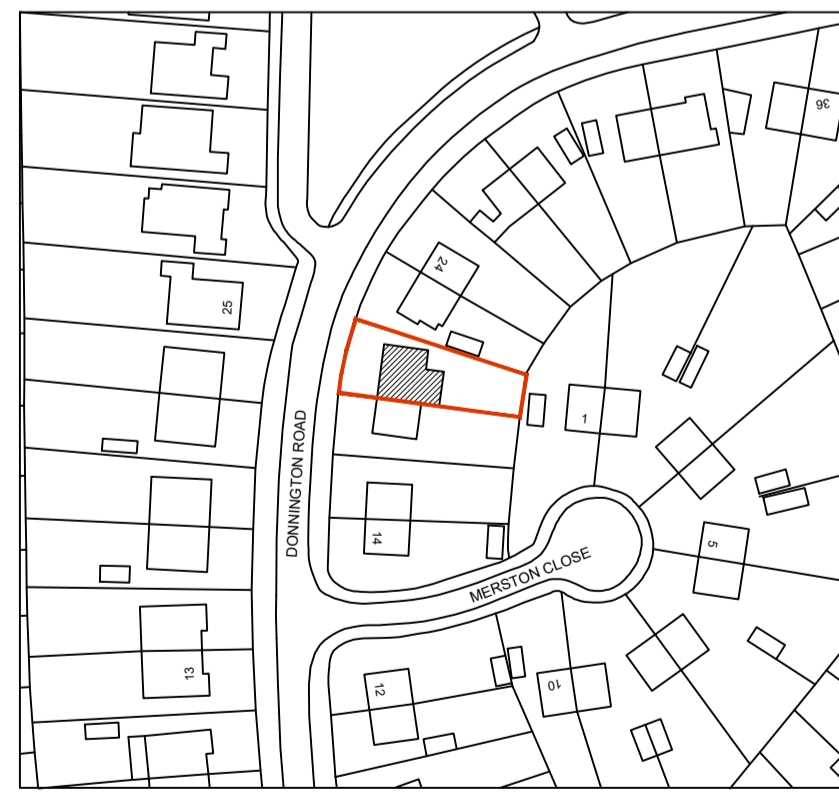

Location Plan 1:1250 @ A1

| Rev | Date | Description |
|-----|------|-------------|
| | | |



puzzlearchitecture.co.uk
 contact@puzzlearchitecture.co.uk



Planning

Drawing Ref
Block and Location Plans

Project
20 Donnington Road, Brighton

| Project No | Drawing No | Rev | |
|------------|------------|-------------|----------|
| 20DON | 102 | | |
| Drawn | Checked | Scale | Date |
| LC | LC | See details | 13.02.24 |