
Do Not Scale. All dimensions and conditions are to be checked on site prior to preparing drawings or commencing any work. All goods, materials and workmanship to conform with current building regulations, BSS and COP's.

© This drawing is the property of Lewis McMillan Architects and protected by the Copyright, Designs and Patents Act, 1388

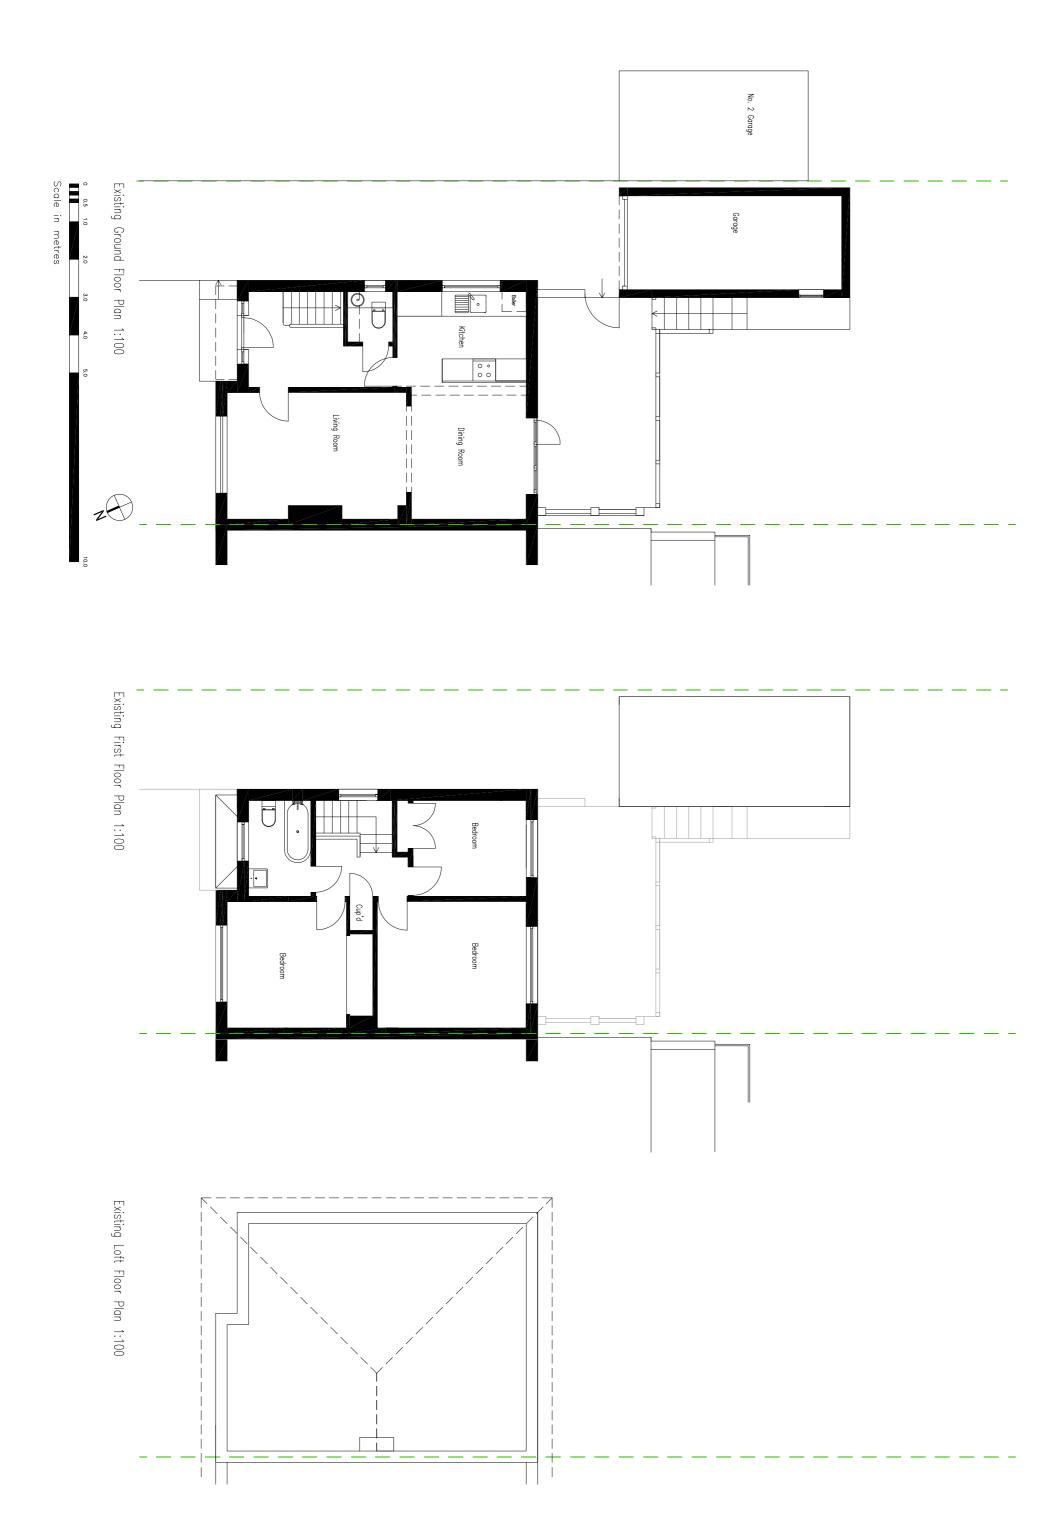



date

client: Ed and Charmaine

drawing: Existing Plans, Elevations and Section
PLANNING

scale: 1:100 page
drawn: CL chec
date: drawing:
01.12.2020 20-127-01

page: A1
checked: CL
rev:

location: 3 Sandringham Close Hove BN3 6XE

project: Side and Rear Extensions

7 Queen Square, Brighton, BN1 3FD T: 01273 327424 E: info@lm-arch.co.uk Lewis McMillan Architects