




This drawing is the copyright of Spruce Architecture.
 Do not scale from this drawing.
 All dimensions shown are approximate and should be checked on site.
 Any discrepancies on this drawing are to be reported to Spruce Architecture.



 Existing Block Plan
 1:500

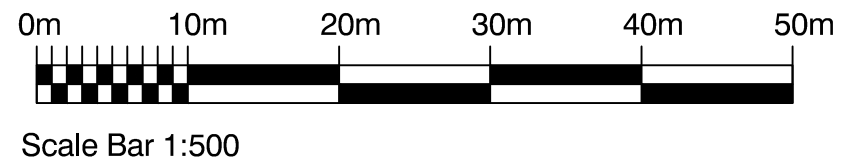

 Existing Location Plan
 1:1250

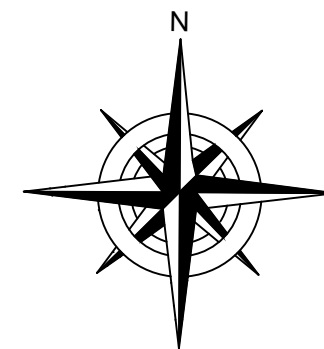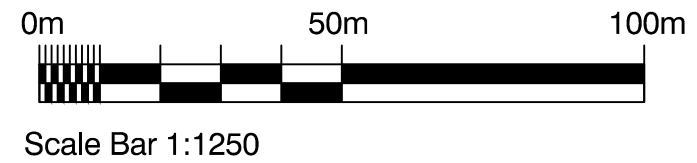

Revision -	
Client -	
Project title 49 Grand Parade, Brighton, BN2 9QA	
Drawing description Block and location plans	
Scale As shown @ A3	Date Feb 2024
SPRUCE ARCHITECTURE	
T 01273 885 440 M 07585 325 126	E info@sprucearchitecture.com W sprucearchitecture.com
Drawing no. SP-0454.01	Revision -