


Existing South Elevation


Existing East Elevation

Existing West Elevation

Existing North Elevation

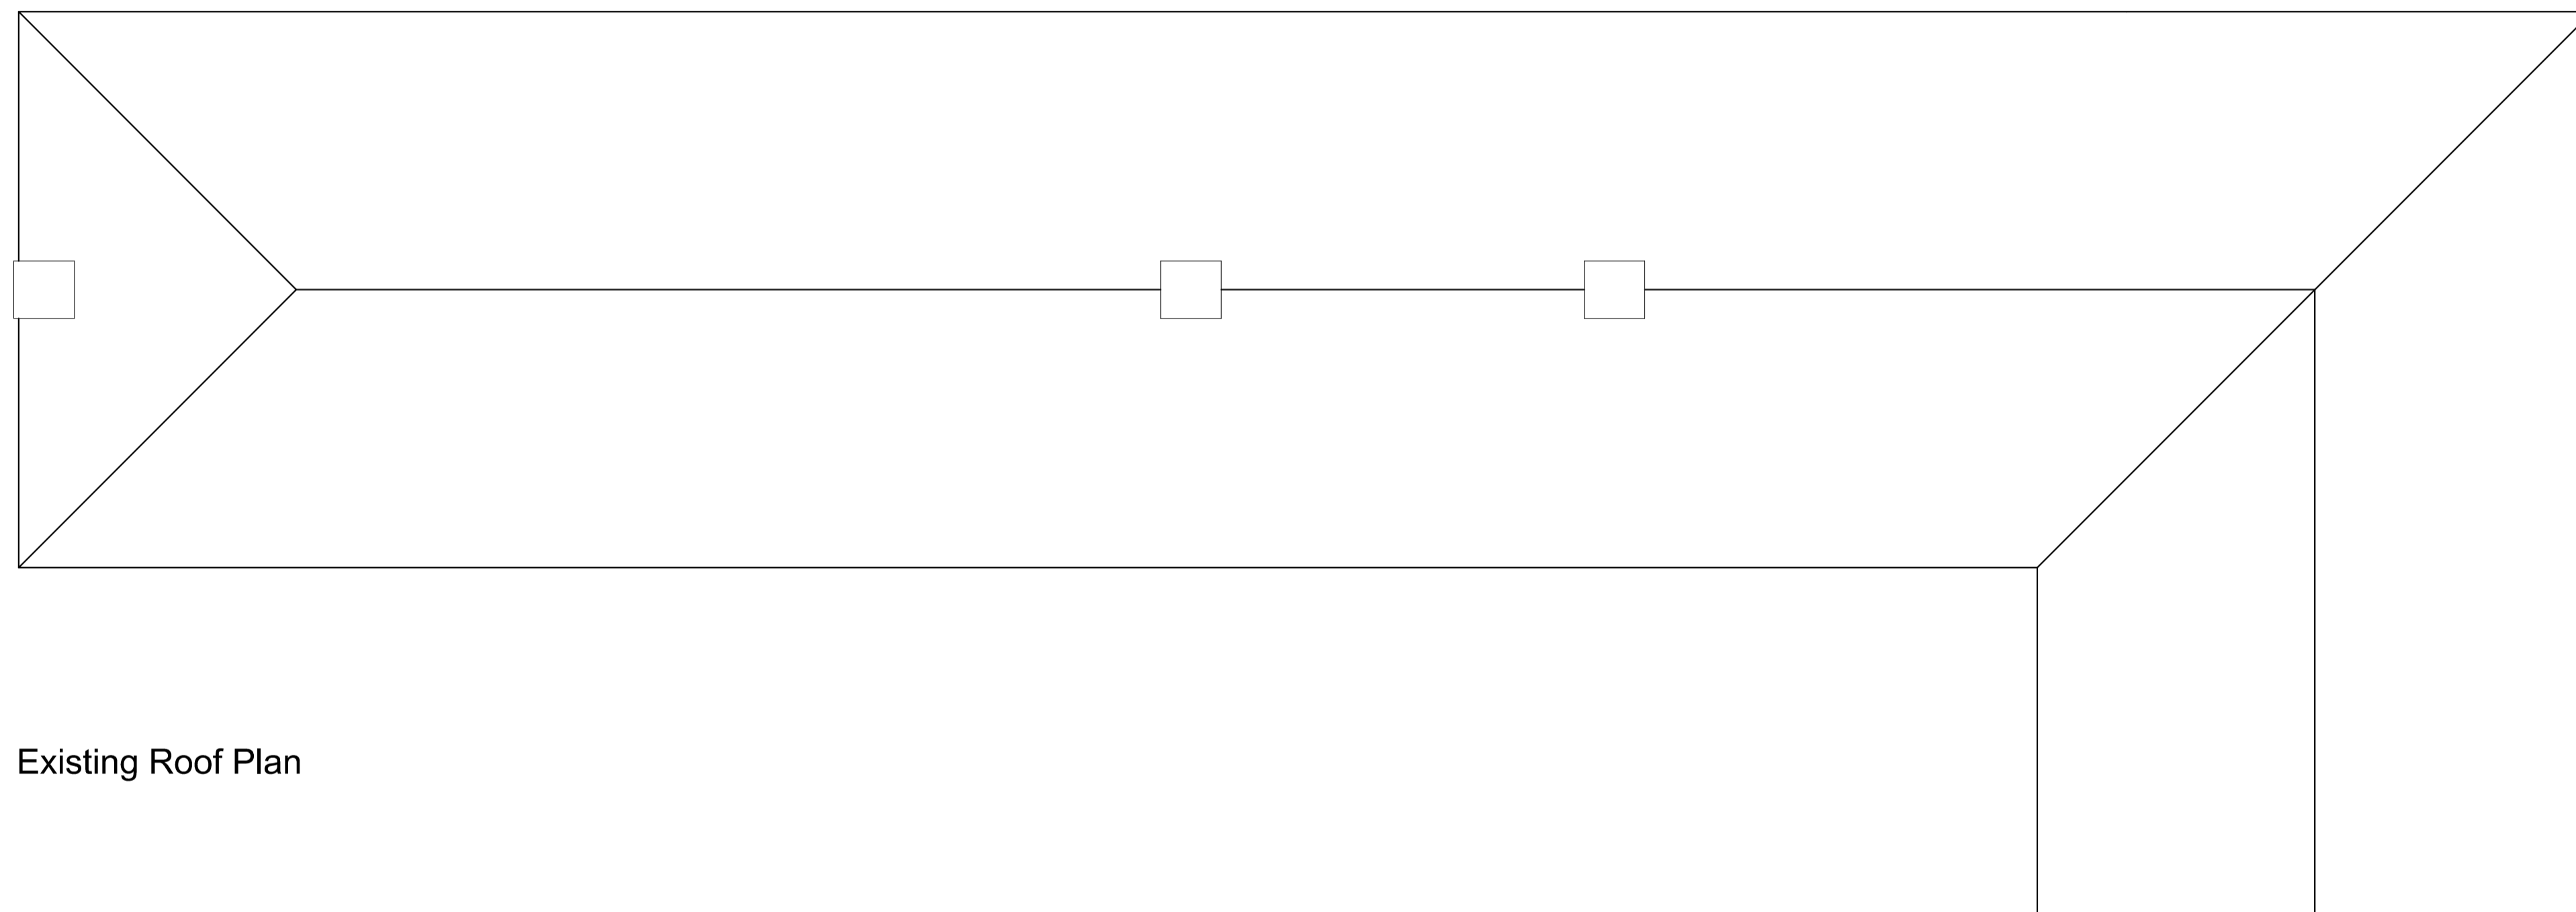

Existing Roof Plan

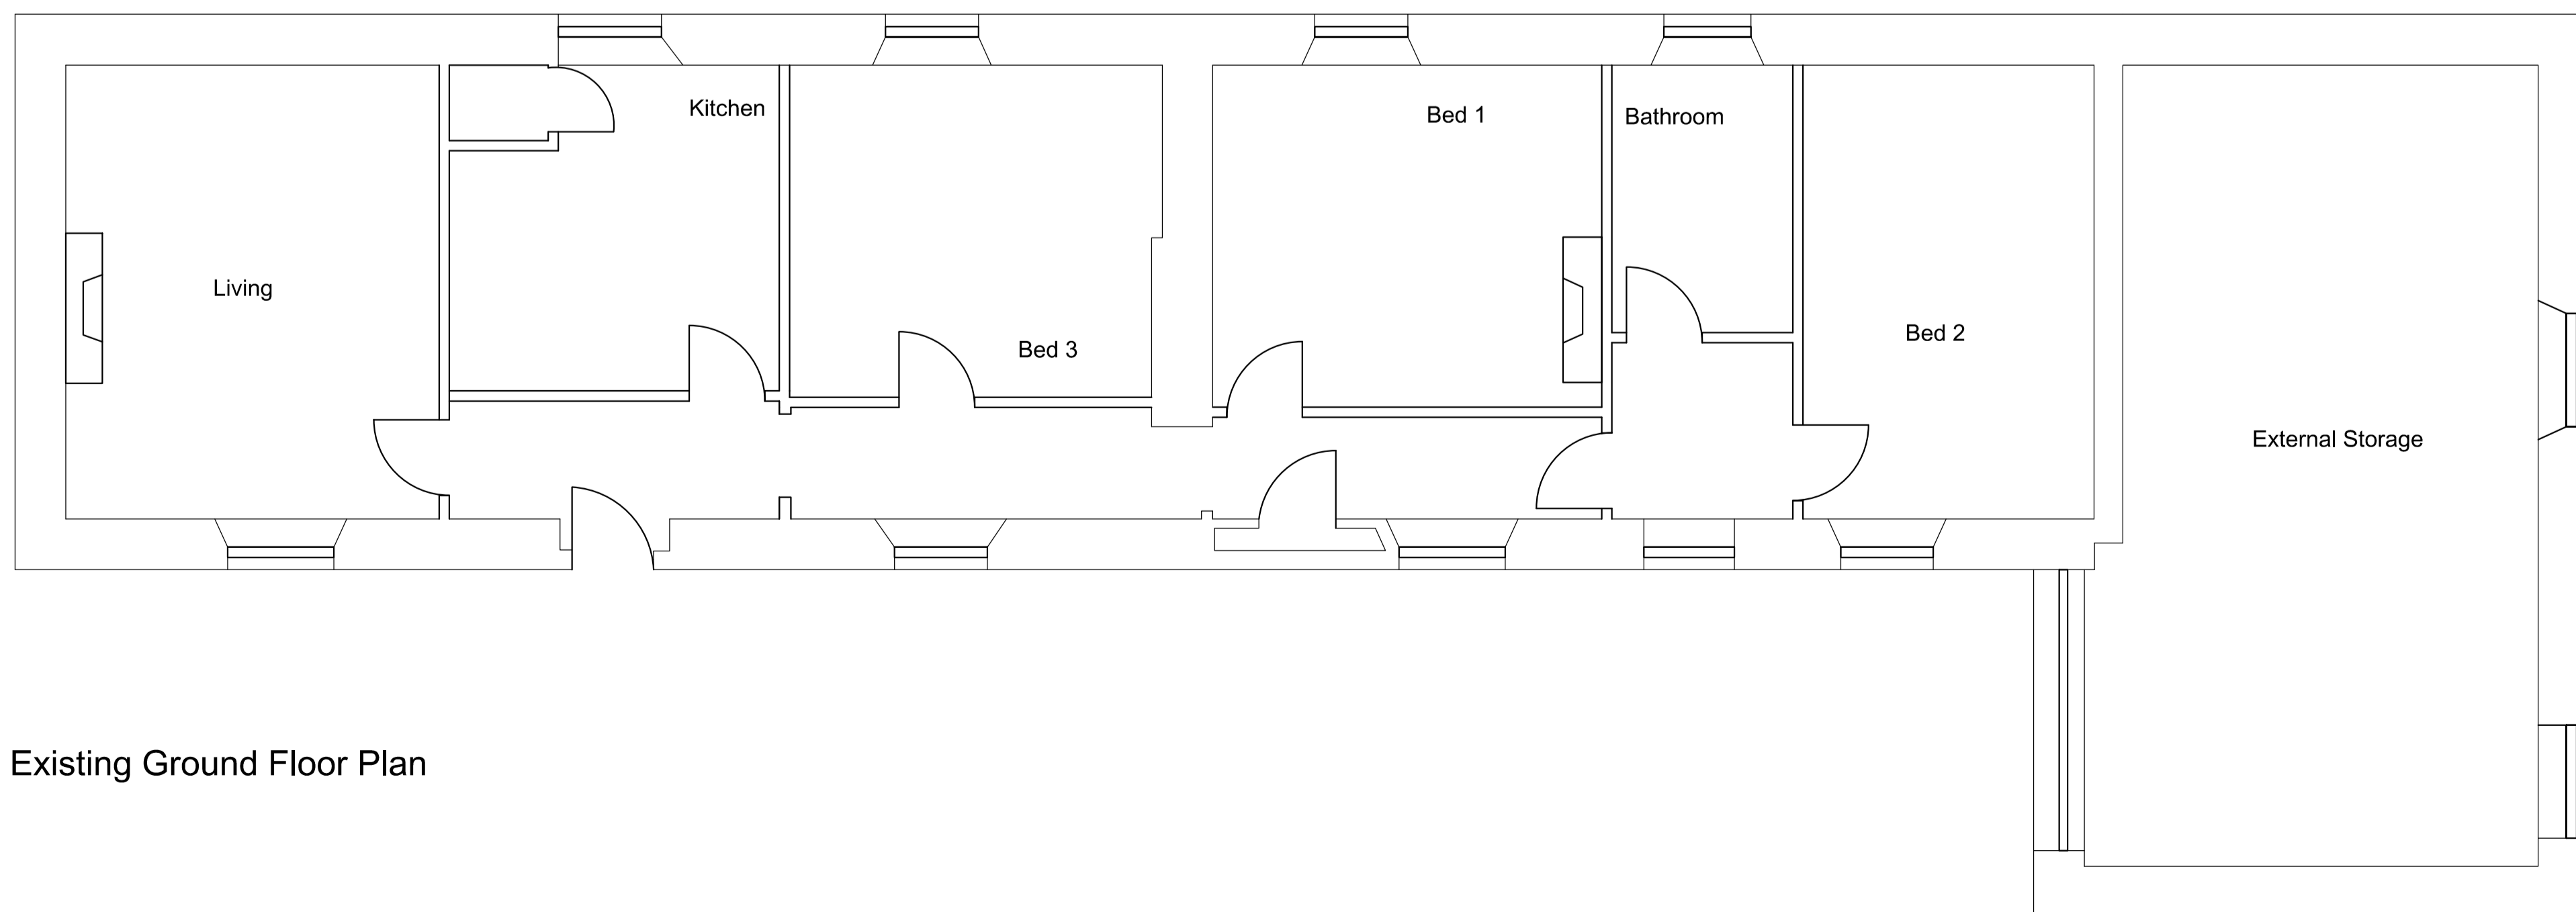

Existing Ground Floor Plan