




Proposed South Elevation

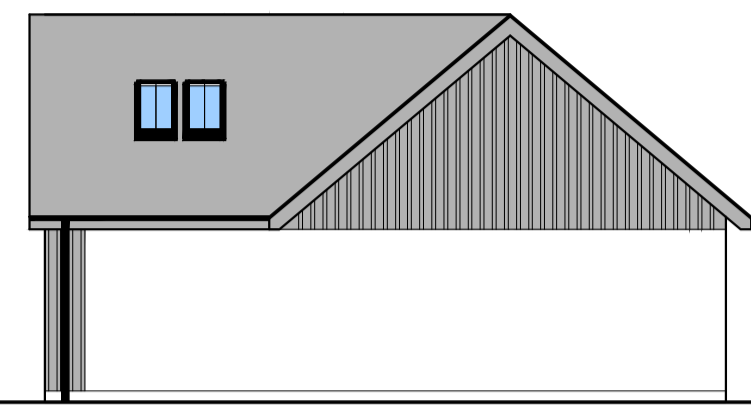


Proposed East Elevation

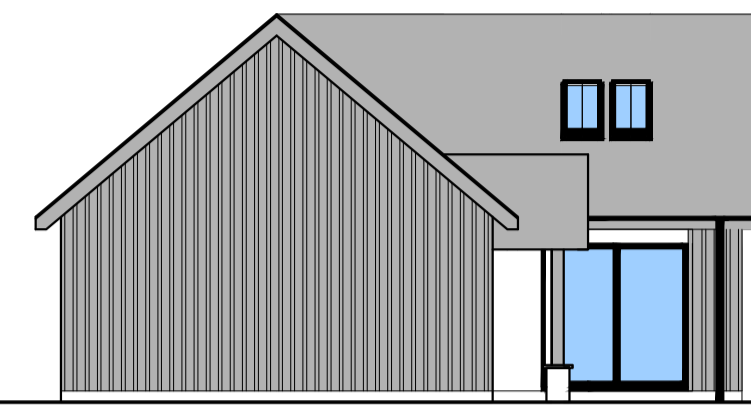

Proposed West Elevation




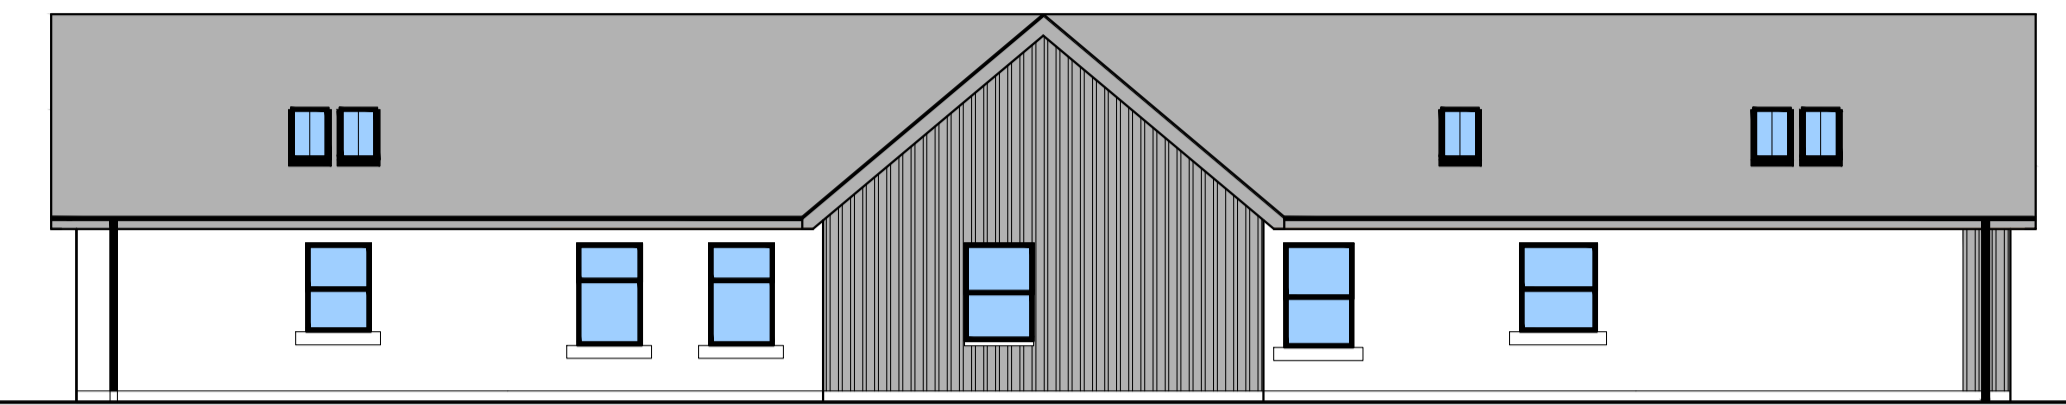



Proposed North Elevation

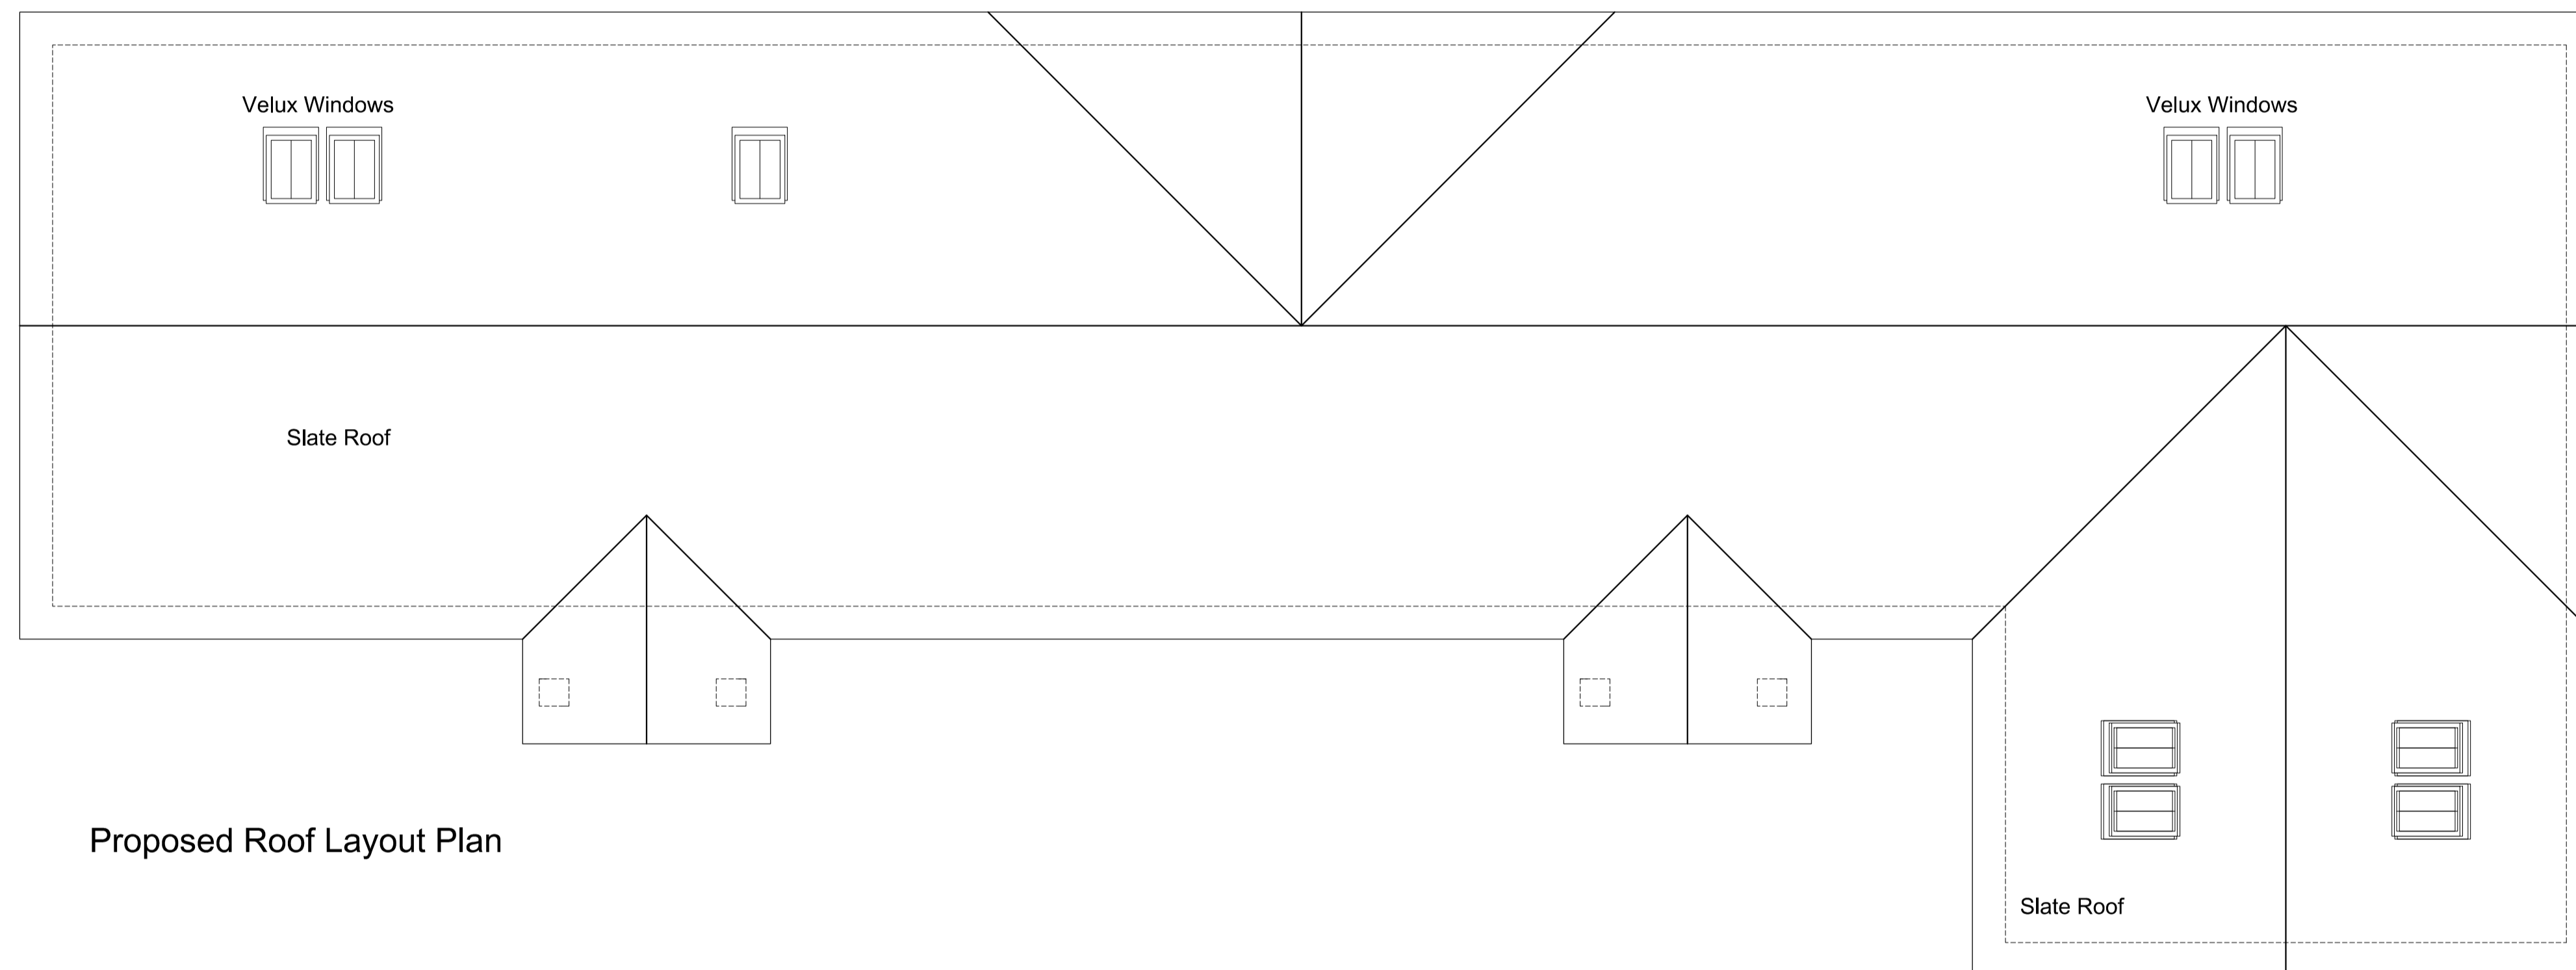

Proposed Roof Layout Plan

Proposed Materials:

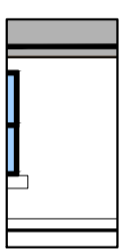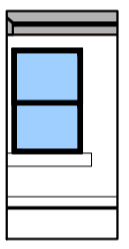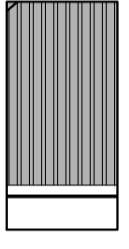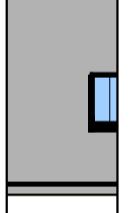-  Proposed White Render
-  Proposed Windows
Grey in Colour
-  Proposed Timber Cladding
-  Proposed Slate Roof

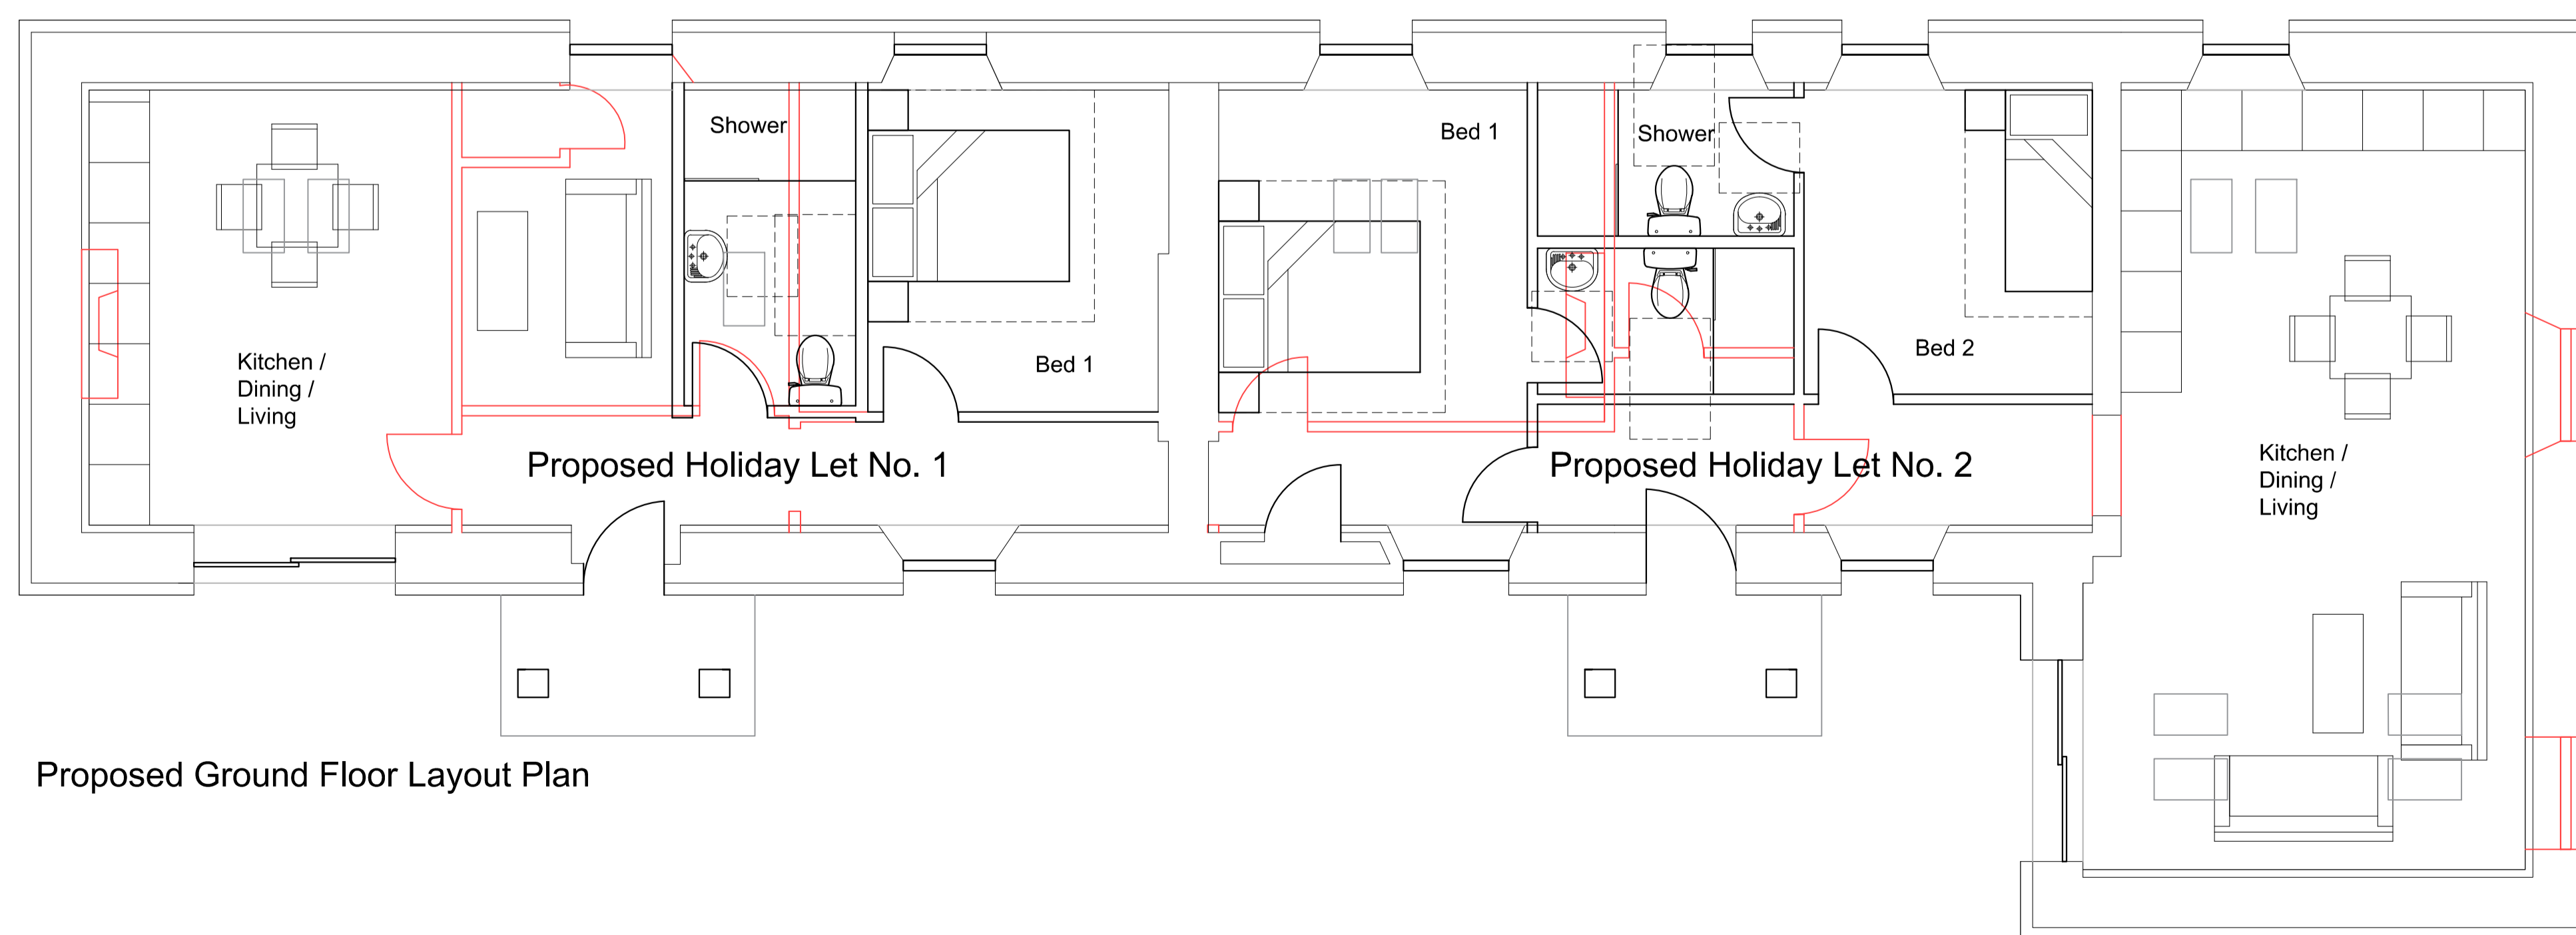

Proposed Ground Floor Layout Plan