


Proposed Post & Rail fencing
around perimeter (red line)

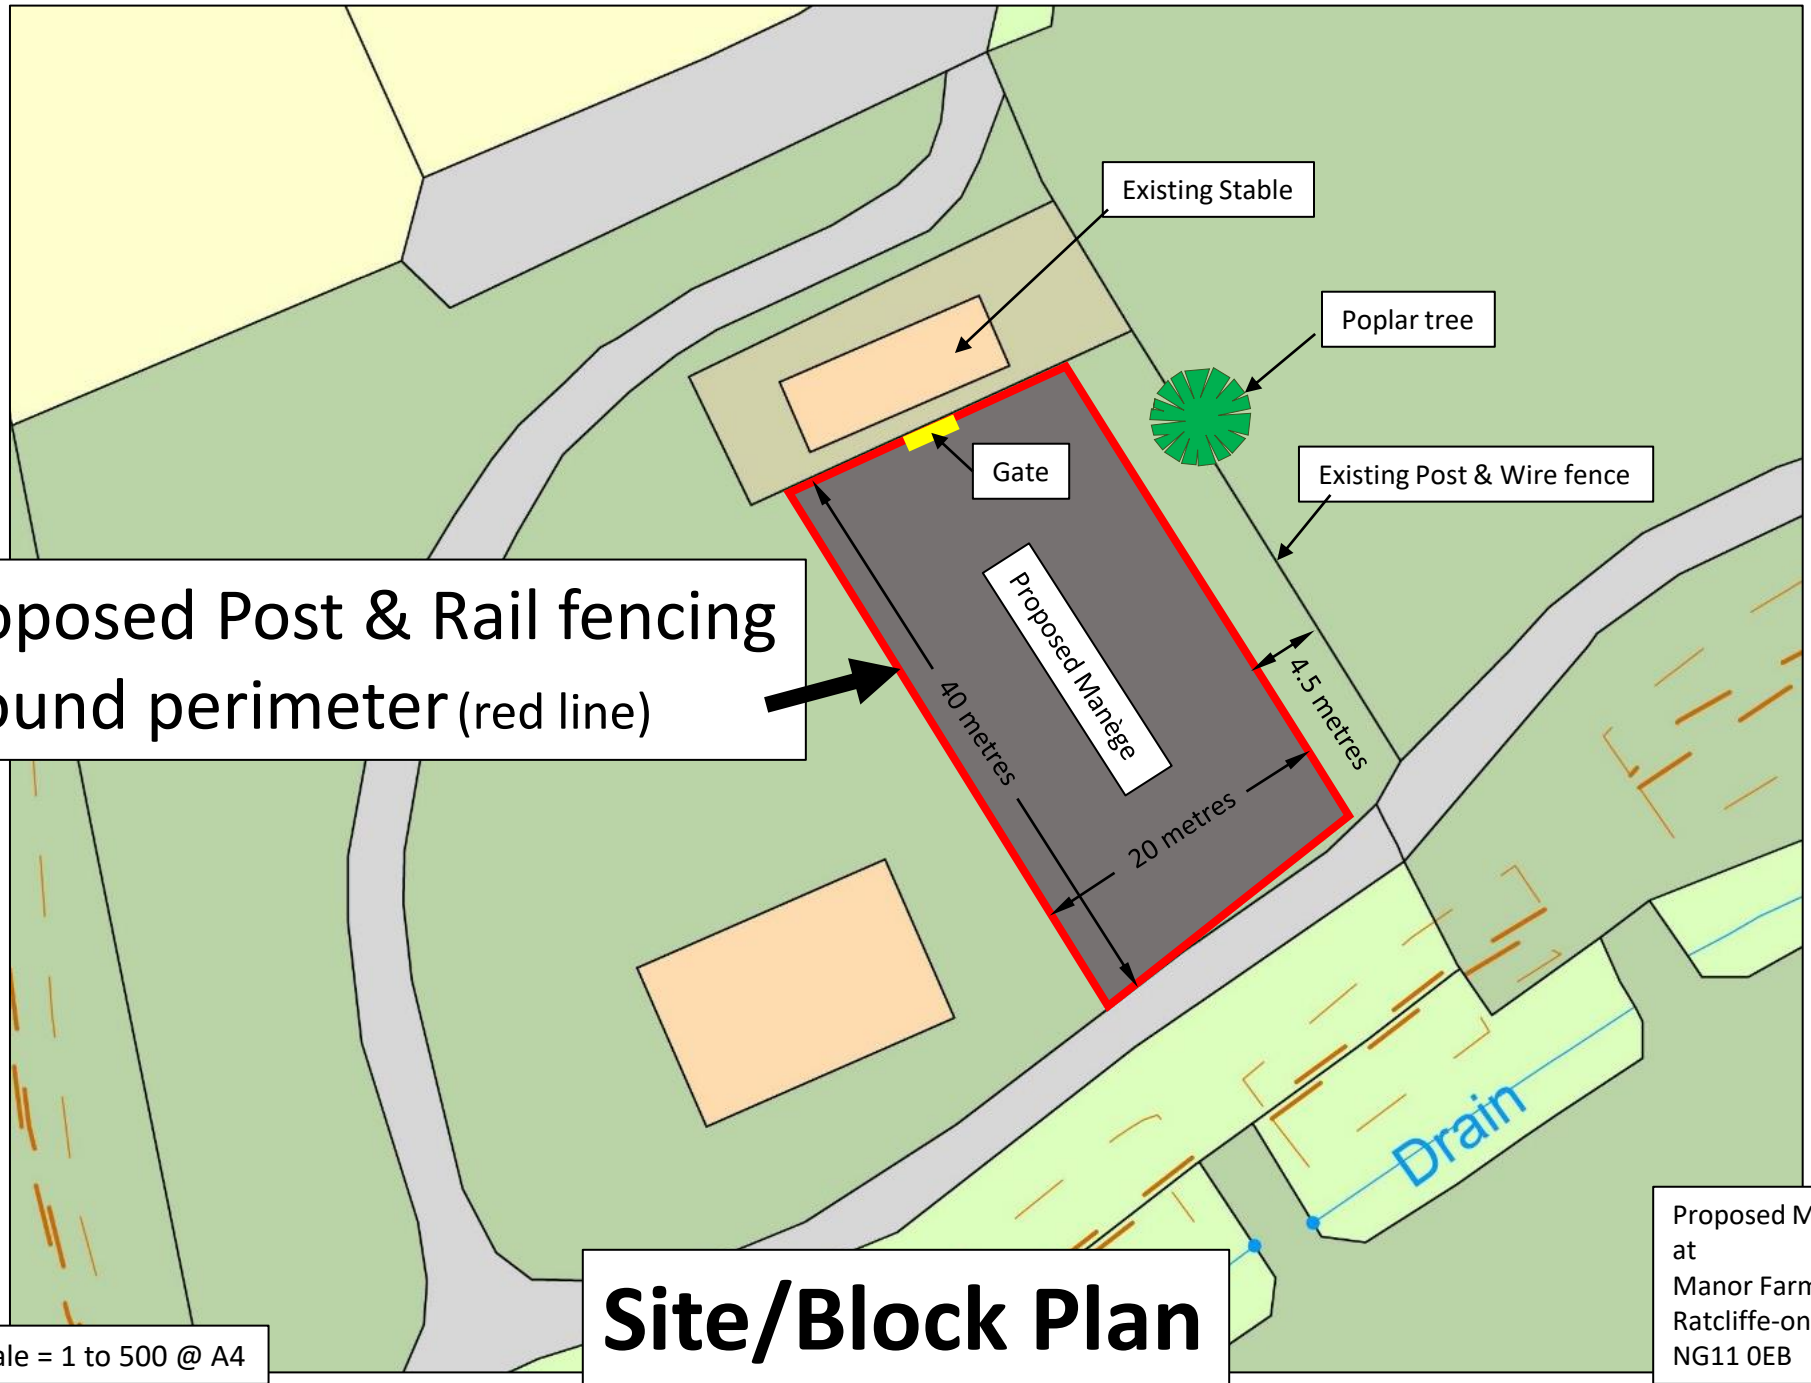

Site/Block Plan

Scale = 1 to 500 @ A4

Proposed Manège
at
Manor Farm
Ratcliffe-on-Soar
NG11 0EB