


FOR ACCURACY MEASUREMENTS MUST BE TAKEN ON SITE AND NOT SCALED.



ORIGINAL ACCESS RETAINED DURING CONSTRUCTION WORK.

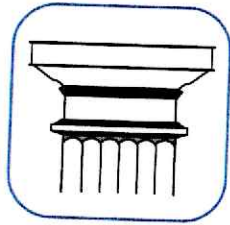


THE PROJECT SUPPORT PRACTICE

SURVEYING • CONCEPT & ARCHITECTURAL DESIGN • PLANNING
 PROJECT MANAGEMENT • CONTRACT COSTING • CLAIMS CONSULTANTS

PROPOSED PROJECT AT:
 82/84 LONDON ROAD, HORNDEAN,
 HAMPSHIRE, PO8 0BU
 WASTE BIN STORAGE
 DETAILS.
 DRG. No. 02/24/LR-21.
 SCALE: 1/100.
 PAPER SIZE: A3

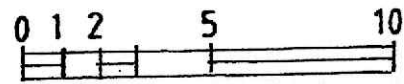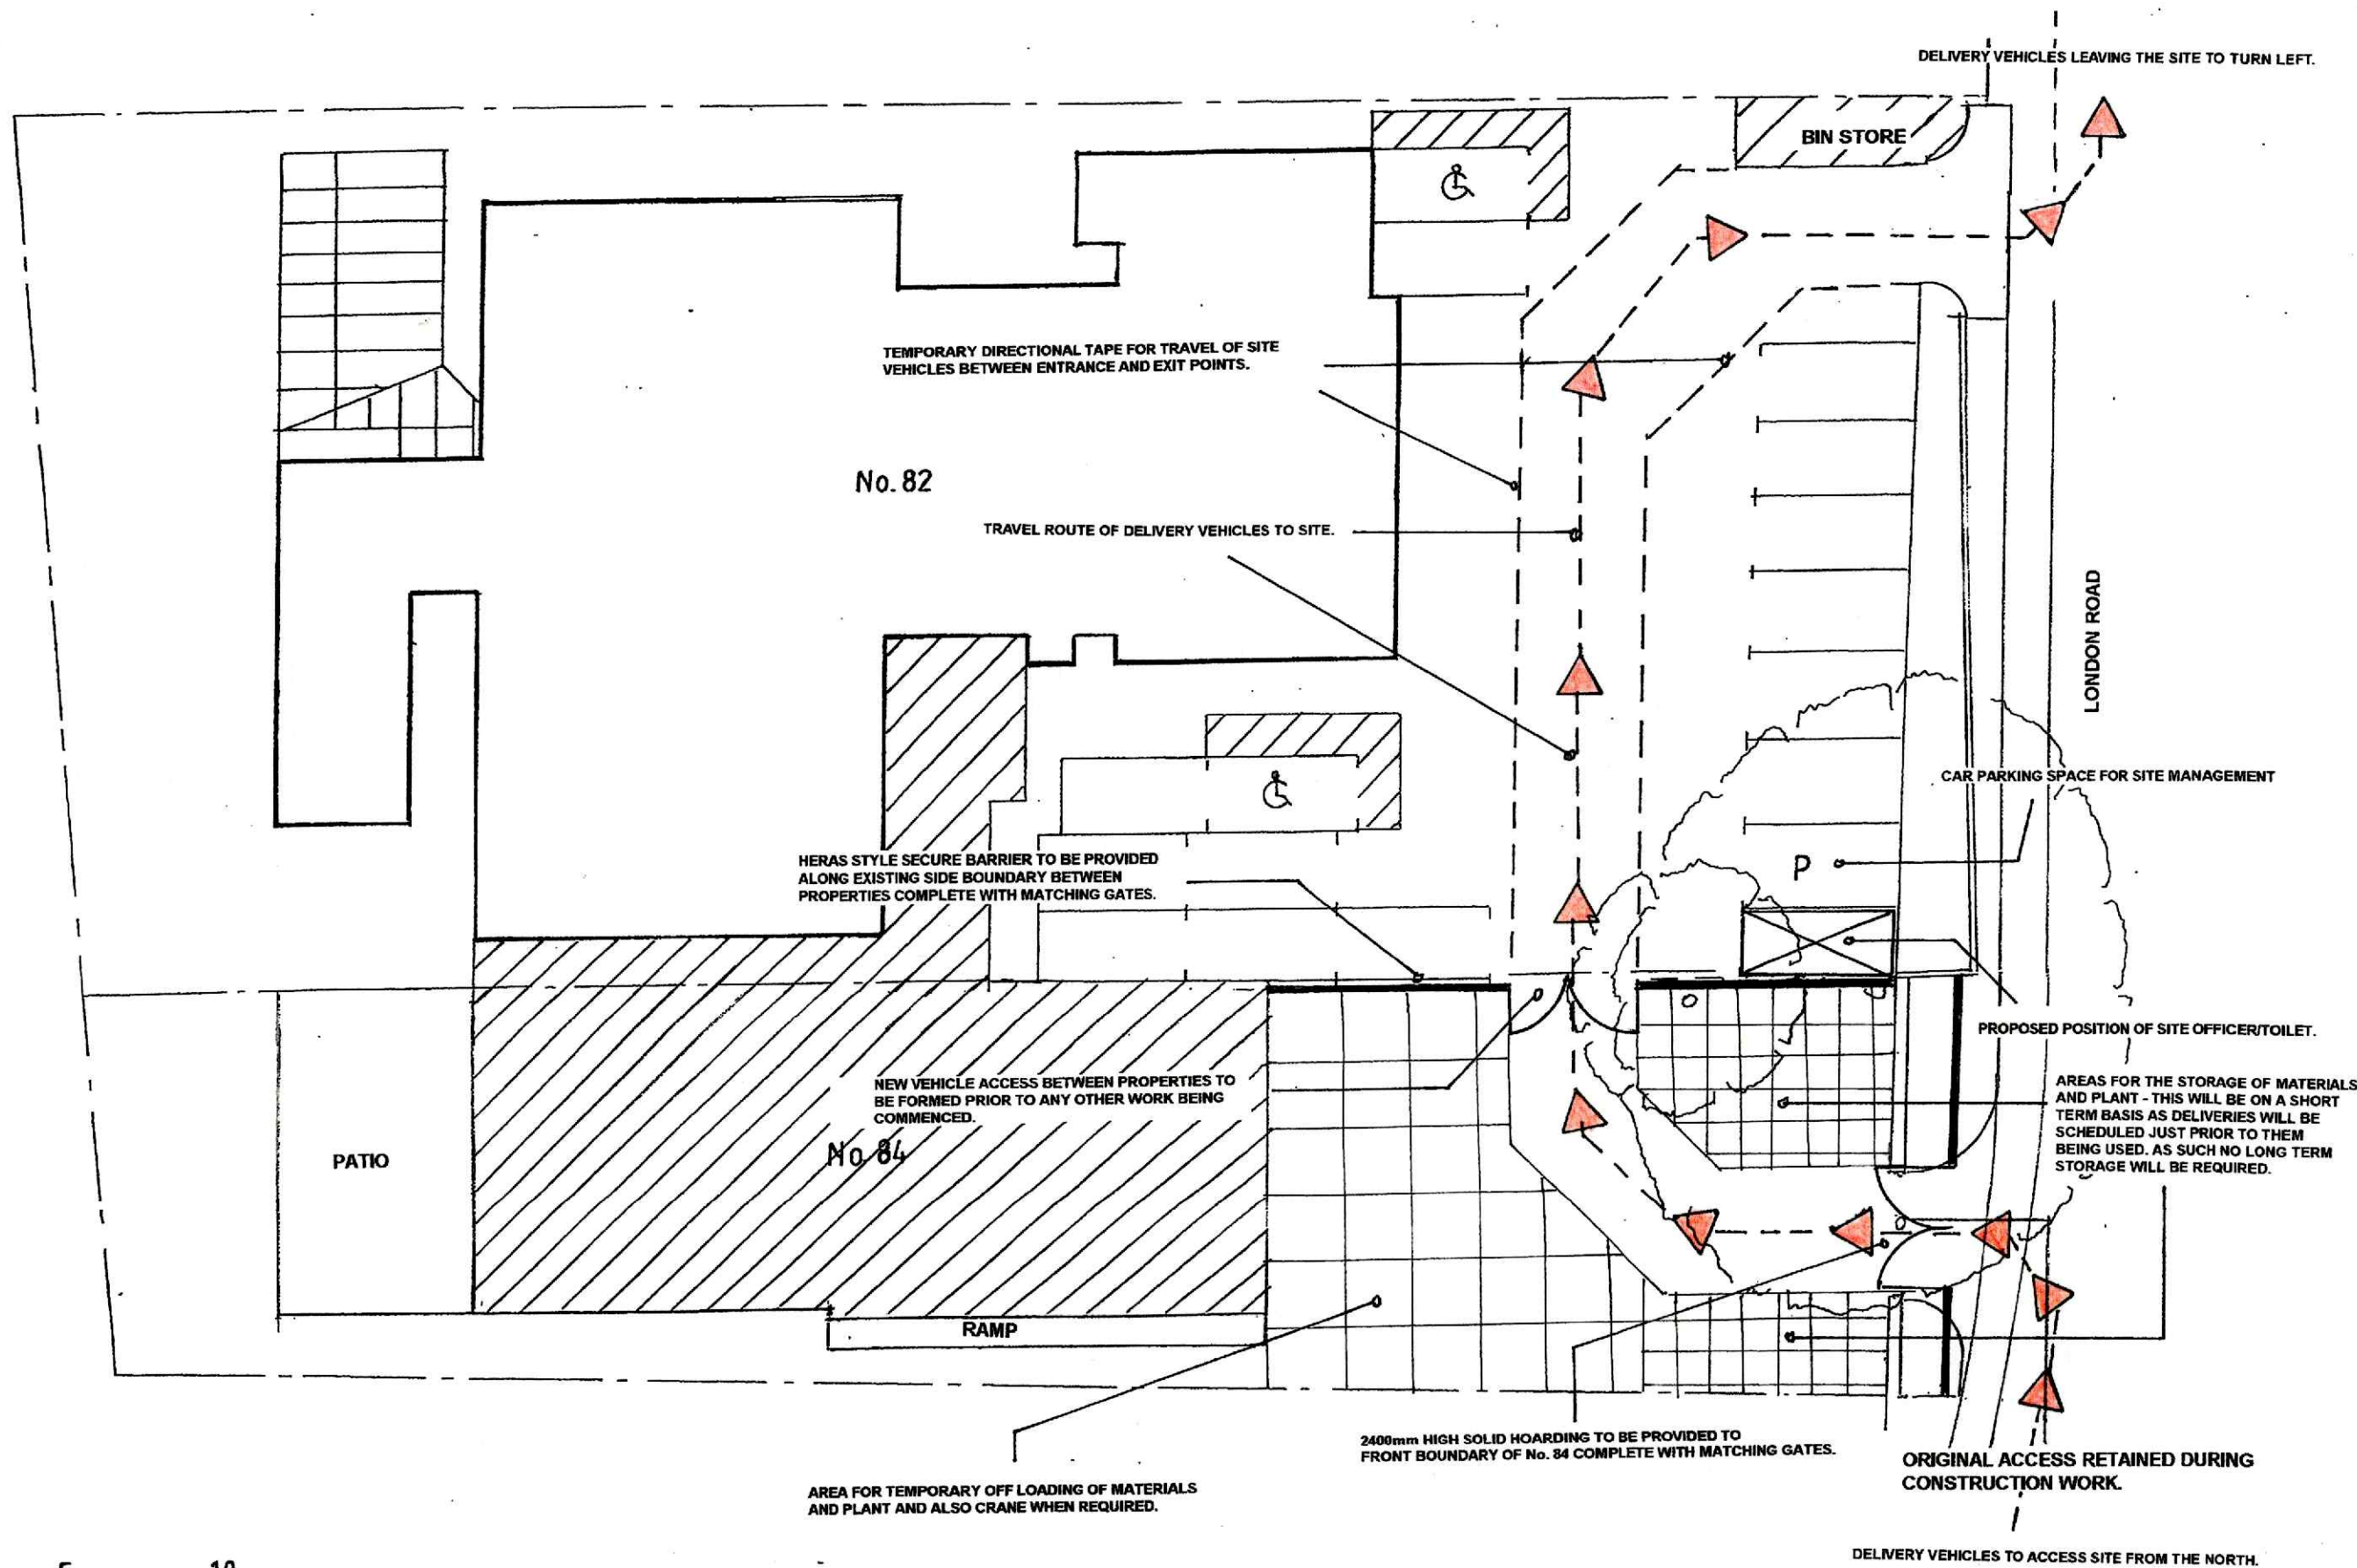


NOTE: ALL VEHICLES TO ENTER SITE VIA No. 84 ACCESS AND EXIT VIA No. 82. ALL CONTROLLED BY SITE SUPERVISOR.

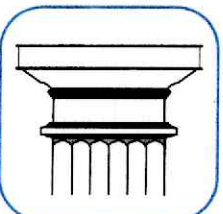


THE PROJECT SUPPORT PRACTICE

SURVEYING • CONCEPT & ARCHITECTURAL DESIGN • PLANNING
PROJECT MANAGEMENT • CONTRACT COSTING • CLAIMS CONSULTANTS

PROPOSED PROJECT AT:
82/84 LONDON ROAD, HORNDEAN,
HAMPSHIRE, PO8 0BU
SITE LAYOUT
FOR PROJECT
DRG. No. 02/24/LR-22.
SCALE: 1/100.
PAPER SIZE: A3

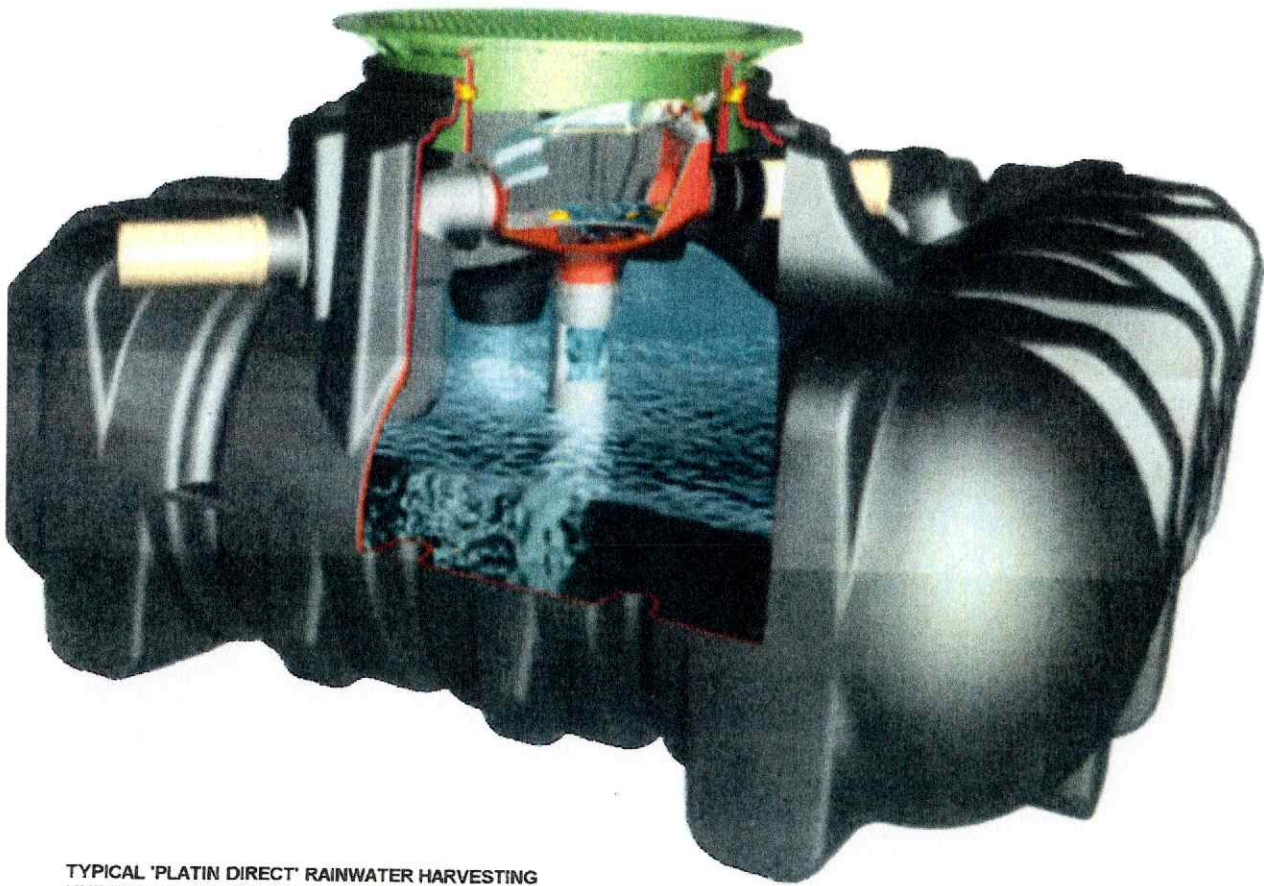

TYPICAL 'PLATIN DIRECT' RAINWATER HARVESTING UNDERGROUND UNIT BY GRAF UK LIMITED. REQUIRED CAPACITY CALCULATED FOR NEW BUILDING AND LINK - 7500 LITRES

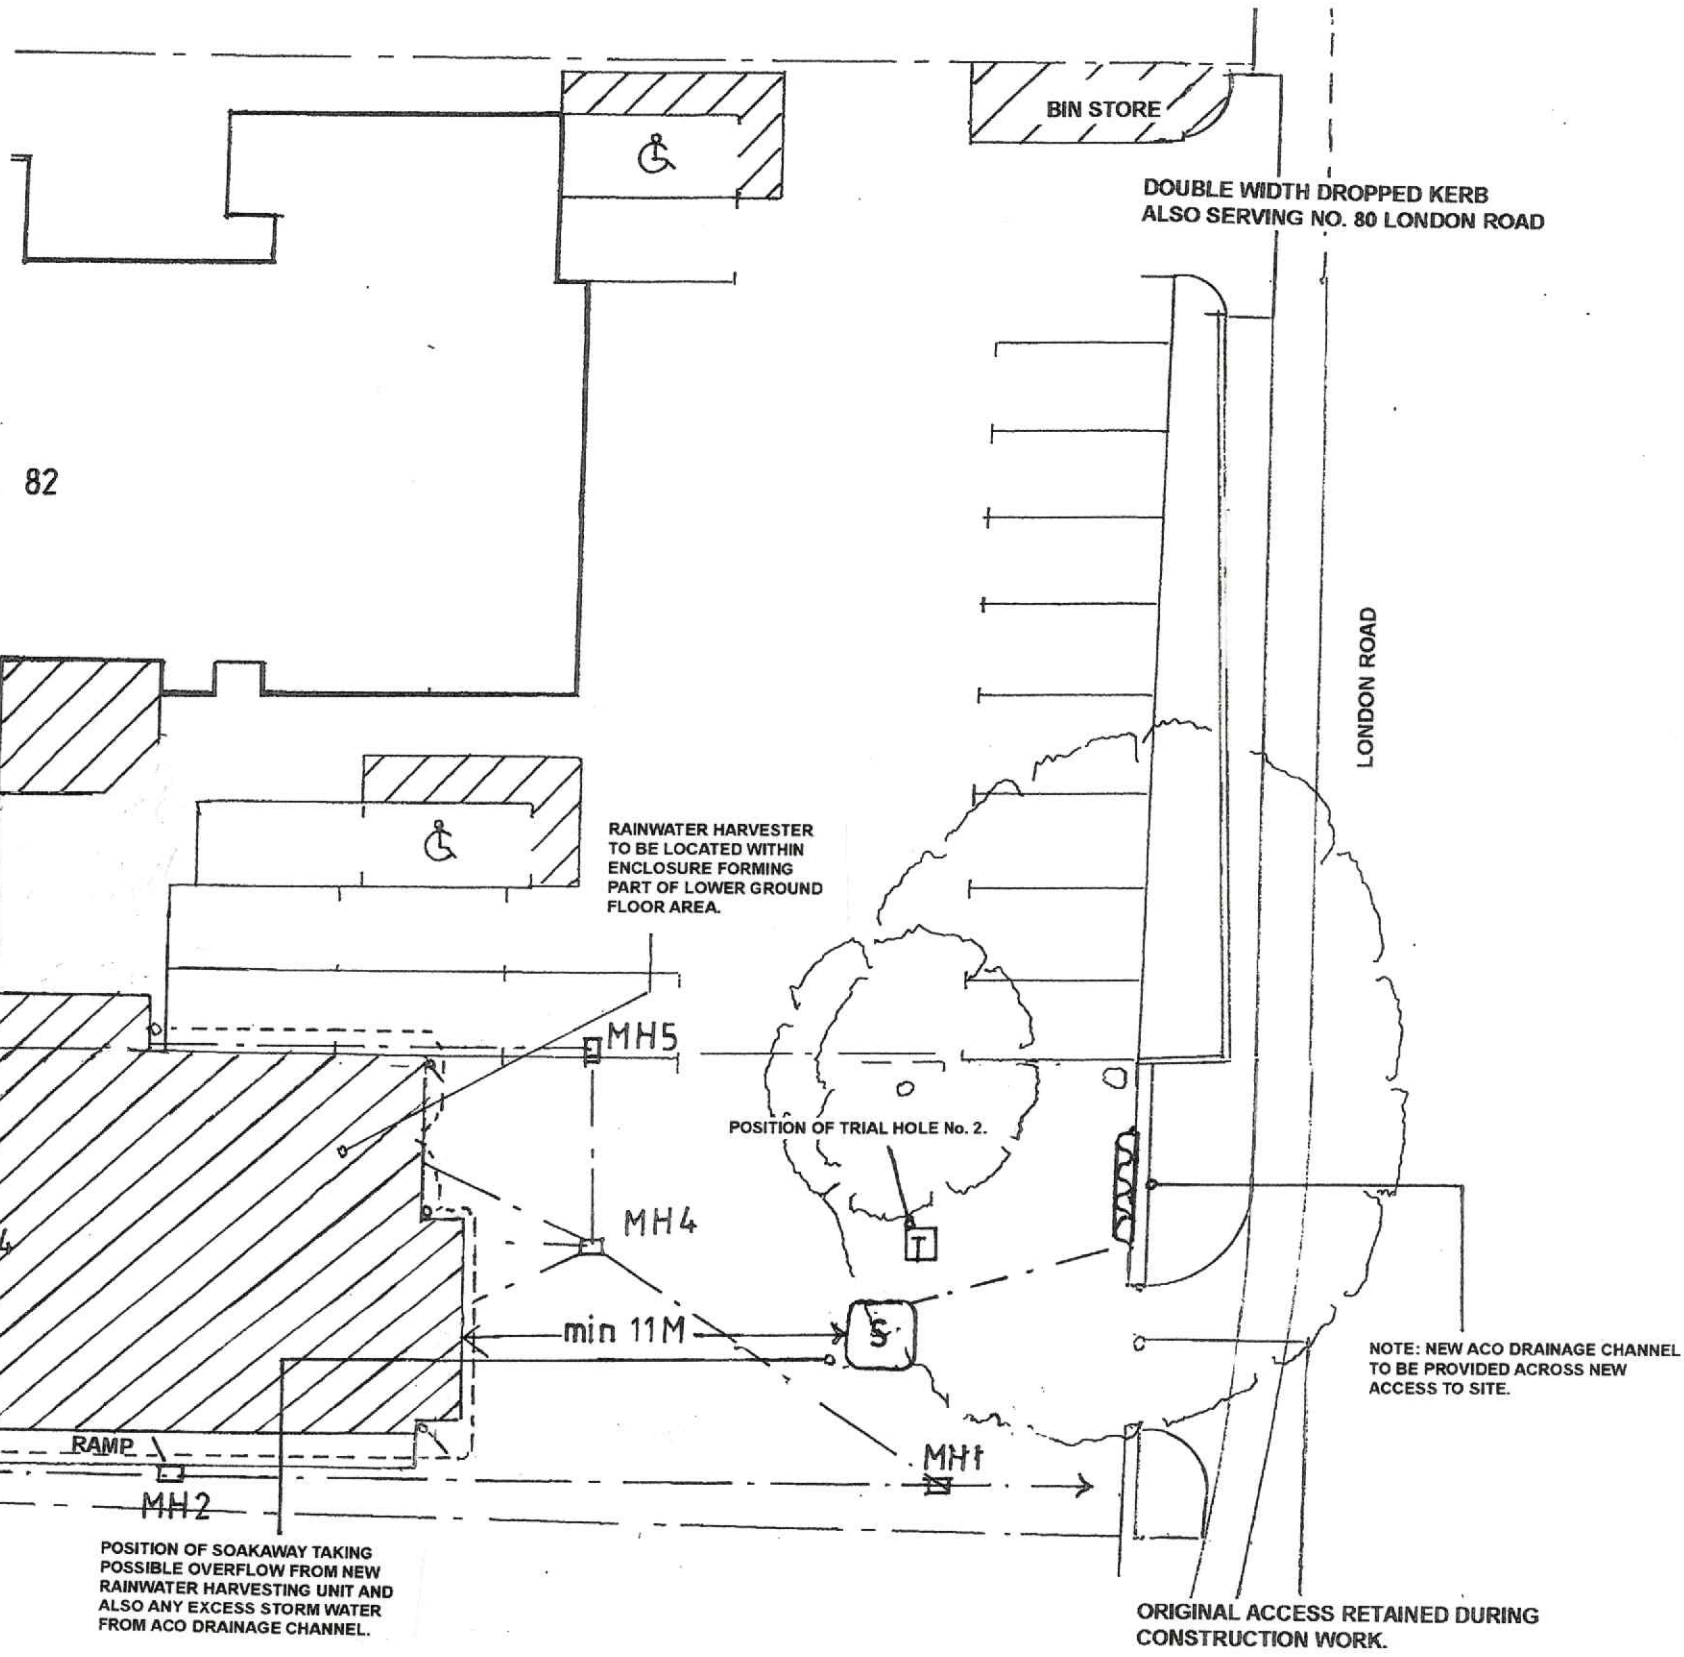

POSITION OF TRIAL HOLE No. 1.

PATIO

No. 84


RAMP

min 11M

POSITION OF TRIAL HOLE No. 2.

NOTE: NEW ACO DRAINAGE CHANNEL TO BE PROVIDED ACROSS NEW ACCESS TO SITE.


ORIGINAL ACCESS RETAINED DURING CONSTRUCTION WORK.

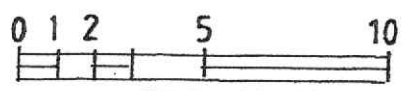

- MANHOLES.**
 No. 1. FINAL CONNECTION TO ORIGINAL DRAINAGE CONNECTED TO SEWER.
 No.2. WASTE CONNECTION FROM FRONT SIDE OF NEW BUILDING.
 No.3. WASTE CONNECTION FROM REAR SIDE OF NEW BUILDING.
 No.4. WASTE CONNECTION FROM FRONT OF NEW BUILDING.
 No.5. WASTE CONNECTION FROM NEW LINK.

POSITION OF SOAKAWAY TAKING POSSIBLE OVERFLOW FROM NEW RAINWATER HARVESTING UNIT AND ALSO ANY EXCESS STORM WATER FROM ACO DRAINAGE CHANNEL.

PROPOSED PROJECT AT:
 82/84 LONDON ROAD, HORNDEAN,
 HAMPSHIRE, PO8 0BU
 DETAILS OF FOUL
 AND SURFACE WATER.
 DRG. No. 02/24/LR-23.
 SCALE: 1/100.
 PAPER SIZE: A3

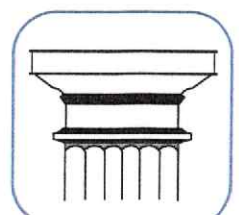

THE PROJECT SUPPORT PRACTICE

SURVEYING • CONCEPT & ARCHITECTURAL DESIGN • PLANNING
 PROJECT MANAGEMENT • CONTRACT COSTING • CLAIMS CONSULTANTS