



Proposed Front (East) Elevation

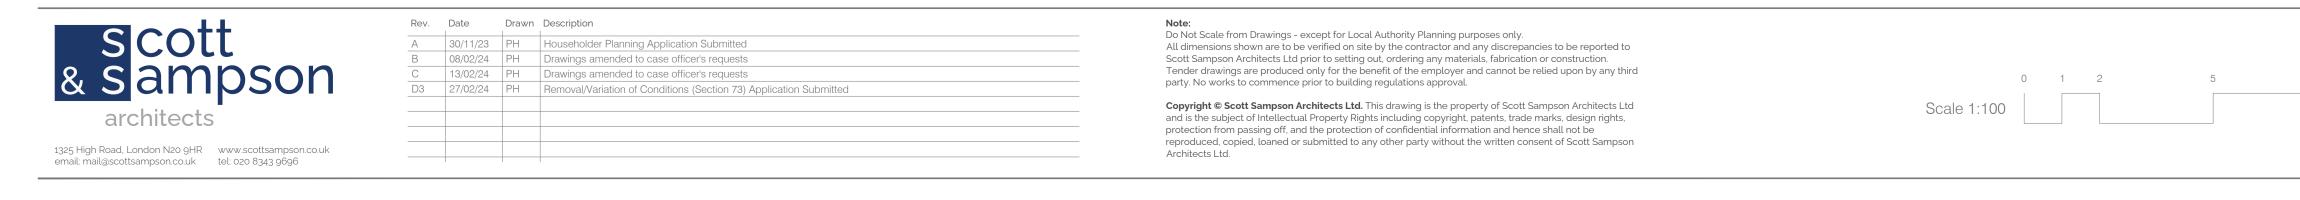

Proposed Side (South) Elevation

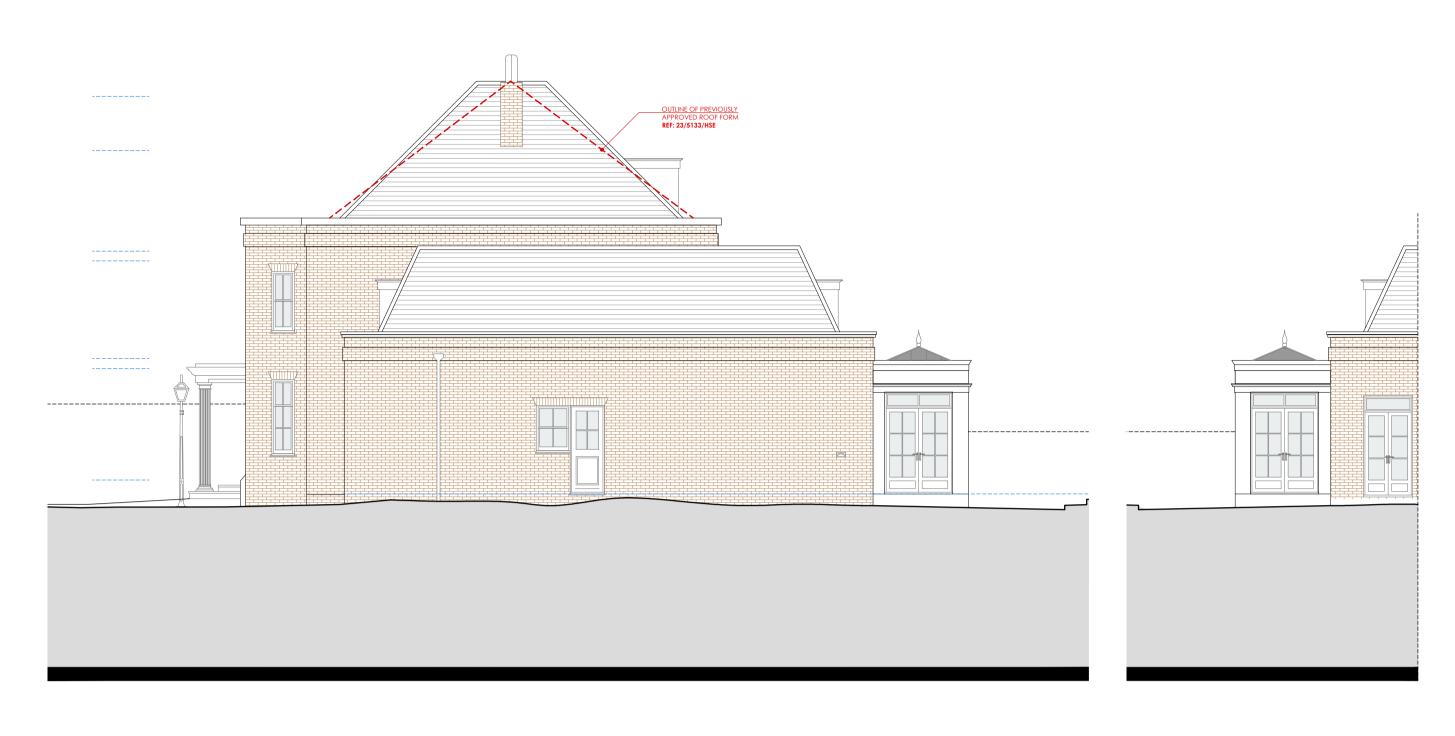



Proposed Side (North) Elevation



10m

Proposed Rear (West) Elevation

Proposed Orangery (South) Elevation

scott & sampson architects

Project:	Fenton House, Hadley Green West, Barnet, EN5 4PP	Drawn:	PH
Client:	Mr & Mrs Curtis	Checked:	AS & MS
Title:	Proposed Elevations	Date:	01/11/23
Scale:	1:100 @A1 1:200 @A3	Status:	Planning
Drawing Number:	1728.P.08	Revision:	D3