

Legend

- Application site boundary
- Additional land ownership
- Public Right Of Way

Proposed Site Area


160 / 776 sqm Bld'g Footprint / External Site

(122 sqm Existing Bld'g Footprint)

- 23 sqm Bld'g Footprint Demolished
- +61 sqm Proposed Bld'g Footprint
- +38 sqm Footprint Increase on Existing



01 SITE O.S. LOCATION PLAN
Scale: 1:1250 @ A3

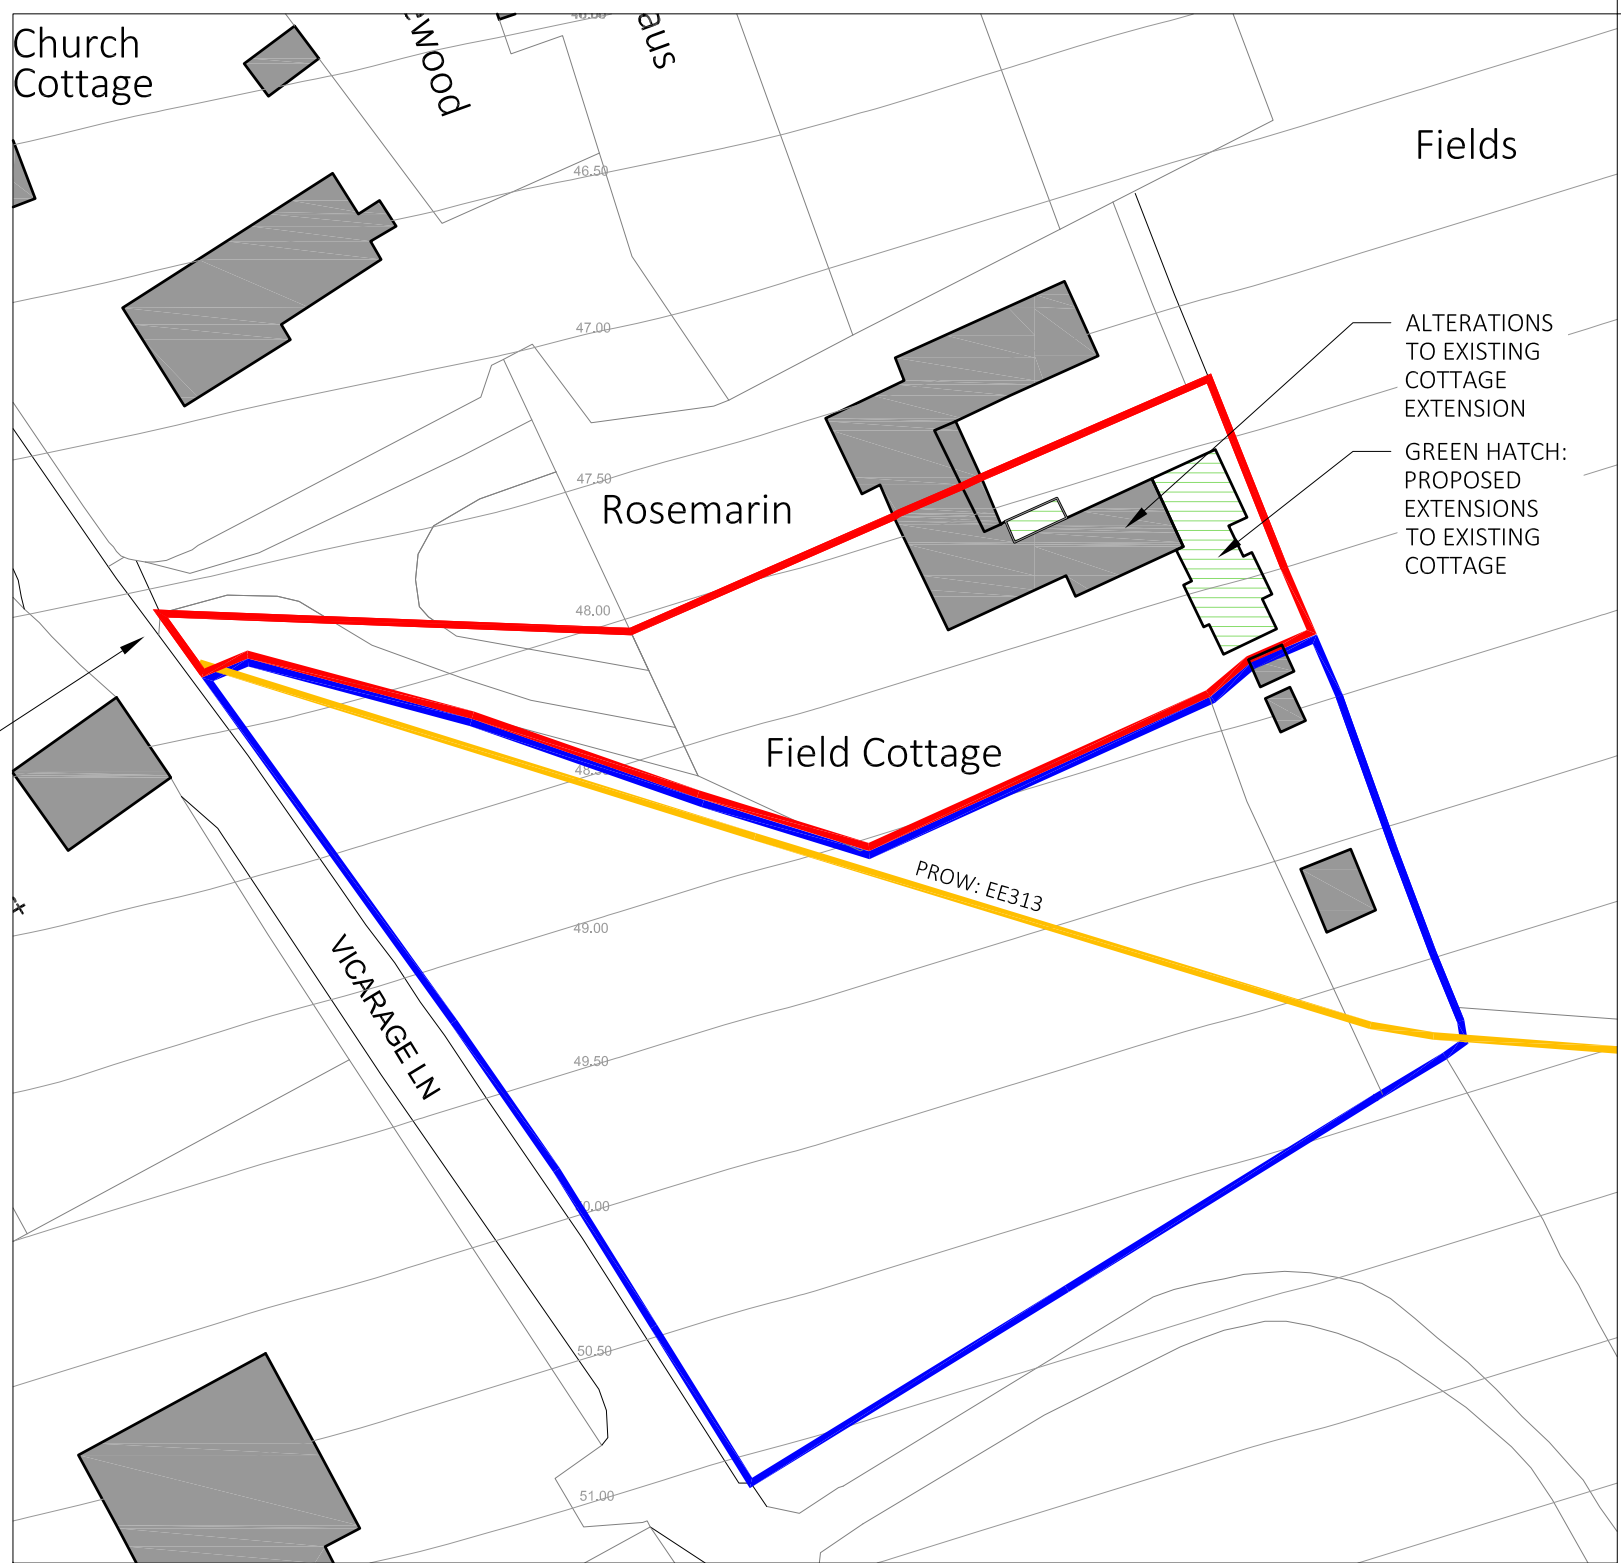

02 SITE BLOCK PLAN
Scale: 1:500 @ A3



REVISION HISTORY		
REV	DATE	COMMENT
-	FEB' 2024	ISSUED FOR PLANNING

© COPYRIGHT. THE COPYRIGHT IN THIS DRAWING IS VESTED IN DEL RENZIO & DEL RENZIO AND NO LICENSE OR ASSIGNMENT OF ANY KIND HAS BEEN, OR IS, GRANTED TO ANY THIRD PARTY WHETHER BY PROVISION OF COPIES OR ORIGINALS OR OTHERWISE UNLESS AGREED IN WRITING.

Ordnance Survey © 2022 | Licence No: 100048957

del Renzio & del Renzio

DEL RENZIO & DEL RENZIO Ltd.
Architectural Design & Planning

A. 12-14 Cliff Street, Ramsgate, Kent, CT11 9HS
E. post@delrenzio.com
T. 01843 446210
W. www.delrenzio.com

Site Address:
FIELD COTTAGE, NONINGTON

Drawing Title:
PROPOSED O.S. SITE LOCATION AND BLOCK PLAN

Db: RJ	Cb: PDR	Date: 14.02.2024
Scale: As Stated	Status: For Planning Purposes	
Drawing Number: 495-LOC-1-200		Rev: -