


Legend	
	Application site boundary
	Additional land ownership
	Public Right Of Way

Existing Site Area (in ownership)	
122 / 814	sqm Bld'g Footprint / External Site
936	sqm Total Application Site Area
10,075	sqft " " "
0.23	Acres " " "
0.09	Hectares " " "

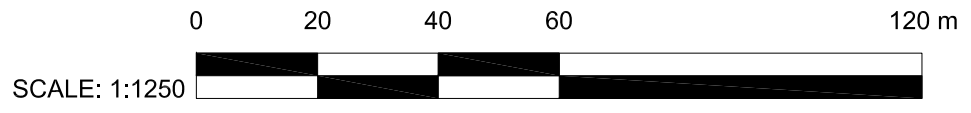

01 SITE O.S. LOCATION PLAN
Scale: 1:1250 @ A3



02 SITE BLOCK PLAN
Scale: 1:500 @ A3



REVISION HISTORY		
REV	DATE	COMMENT
-	FEB' 2024	ISSUED FOR PLANNING

© COPYRIGHT. THE COPYRIGHT IN THIS DRAWING IS VESTED IN DEL RENZIO & DEL RENZIO AND NO LICENSE OR ASSIGNMENT OF ANY KIND HAS BEEN, OR IS, GRANTED TO ANY THIRD PARTY WHETHER BY PROVISION OF COPIES OR ORIGINALS OR OTHERWISE UNLESS AGREED IN WRITING.
Ordnance Survey © 2022 | Licence No: 100048957

del Renzio & del Renzio
DEL RENZIO & DEL RENZIO Ltd.
Architectural Design & Planning
A. 12-14 Cliff Street, Ramsgate, Kent, CT11 9HS
E. post@delrenzio.com
T. 01843 446210
W. www.delrenzio.com

Site Address:
FIELD COTTAGE, NONINGTON
Drawing Title:
EXISTING O.S. SITE LOCATION AND BLOCK PLAN

Db: RJ	Cb: PDR	Date: 14.02.2024
Scale: As Stated	Status: For Planning Purposes	
Drawing Number: 495-LOC-1-100		Rev: -