


SITE LOCATION PLAN  
AREA 2 HA  
SCALE 1:1250 on A4  
CENTRE COORDINATES: 399646, 513574

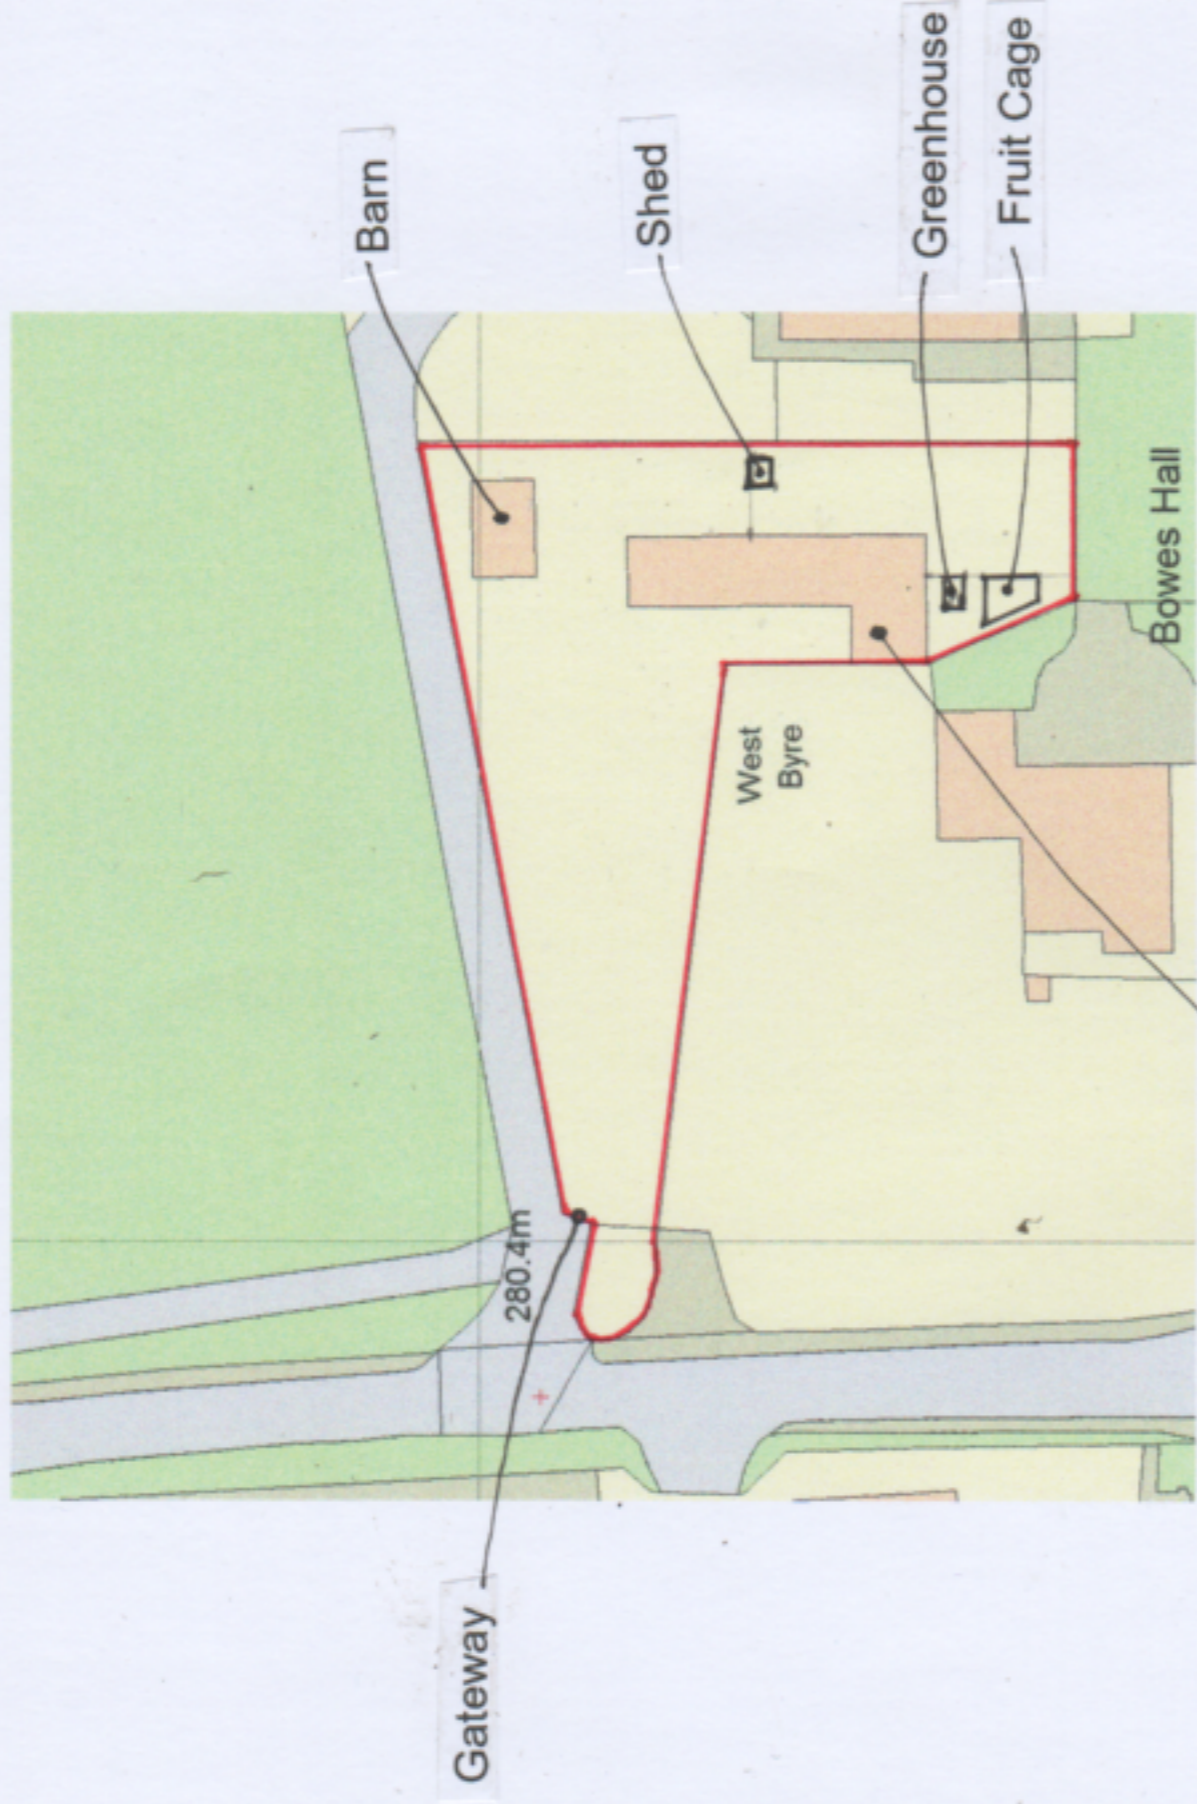

Supplied by Streetwise Maps Ltd  
[www.streetwise.net](http://www.streetwise.net)  
Licence No: 100047474  
02/02/2024 09:36

West Byre, Bowes, Barnard Castle  
Alterations to windows, doors and garden structures  
OS Location Plan  
Scale 1:1250@A4. January 2024  
Drawing No. 01/25/2023