


Elevation 1:20



Existing Gate



Existing Plan

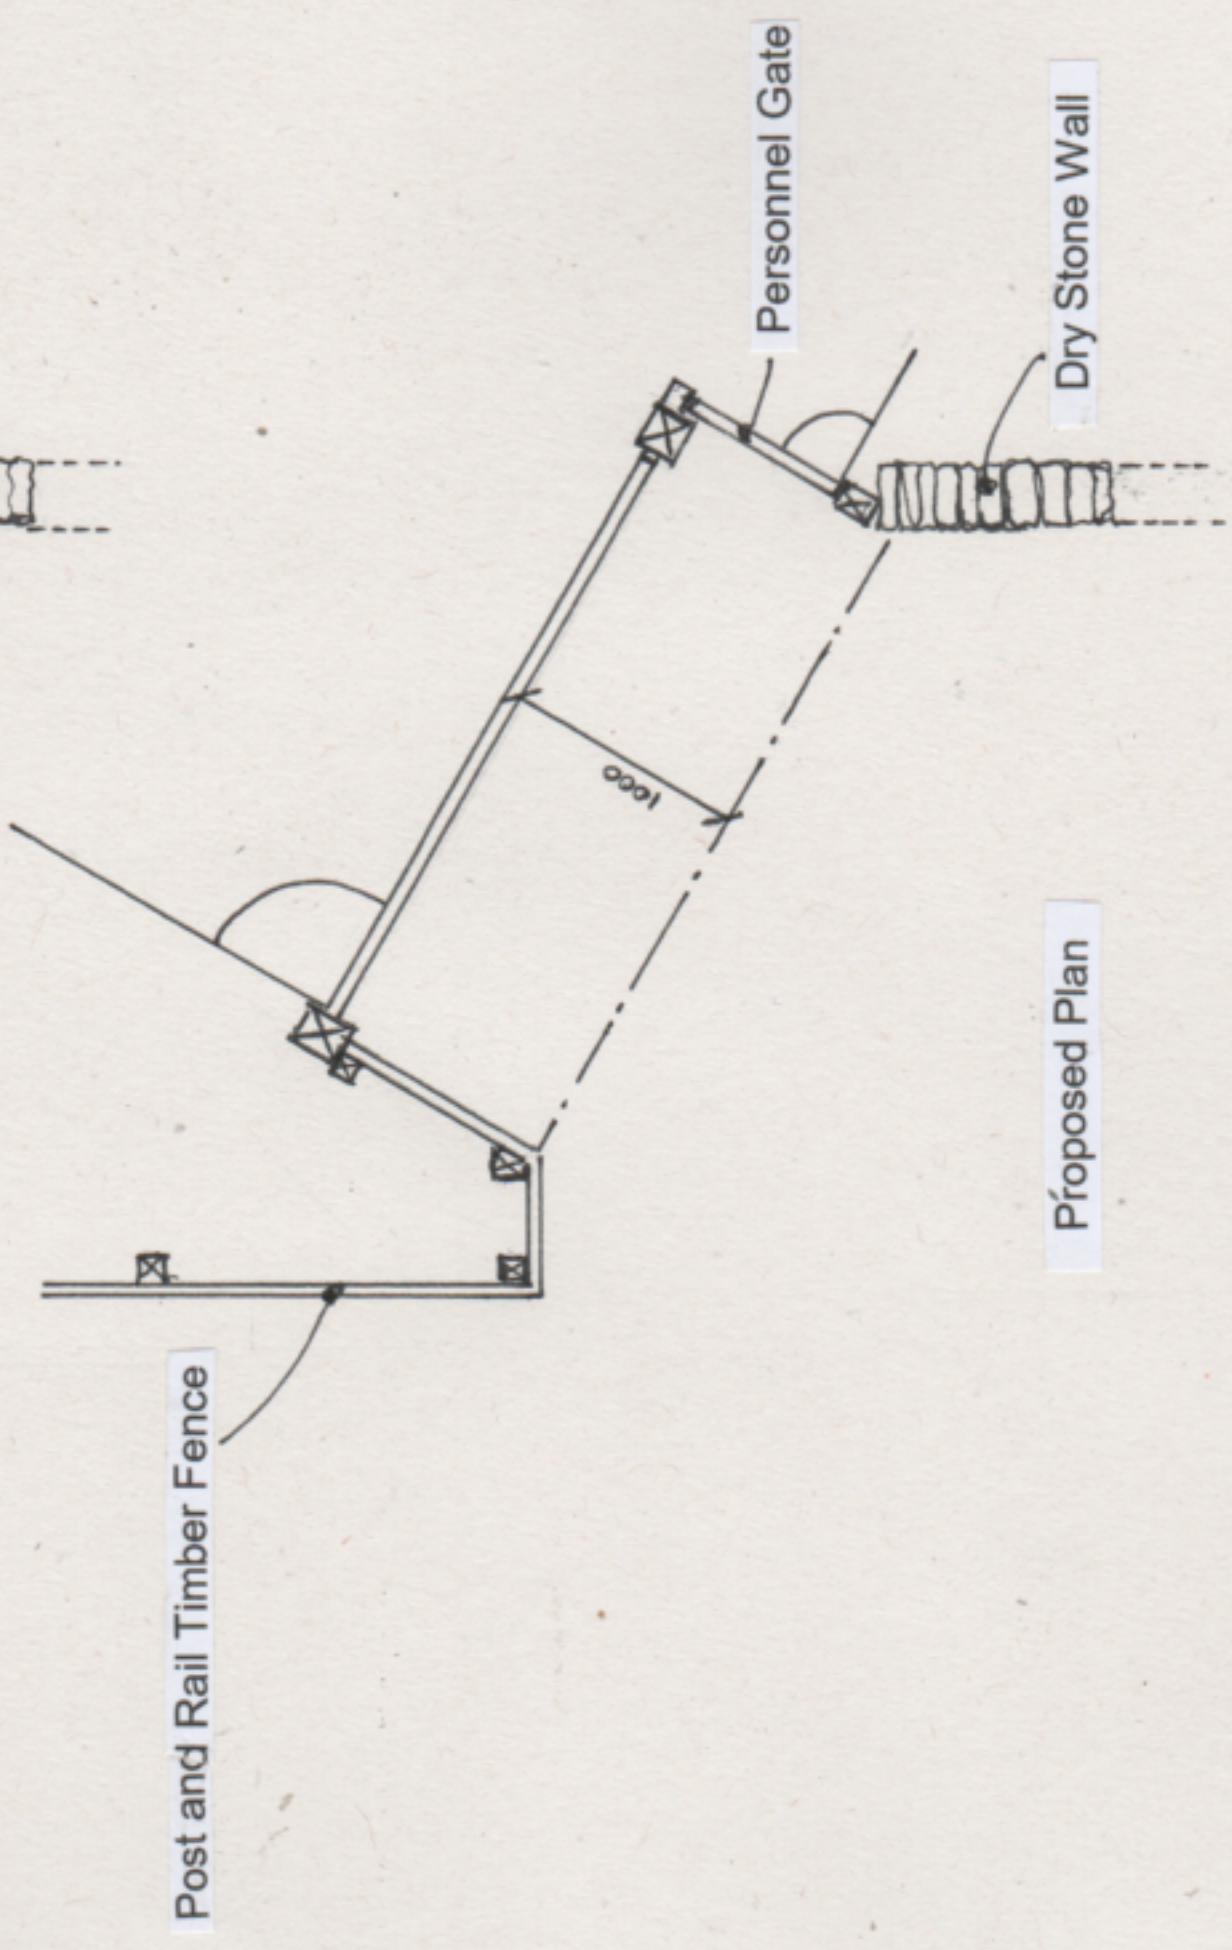

Proposed Plan

West Byre, Bowes, Barnard Castle
 Alterations to windows, doors and garden structures
 Proposed Gate Details
 Scale 1:50 and 1:20 @A3. January 2024
 Drawing No. 08/25/2023