
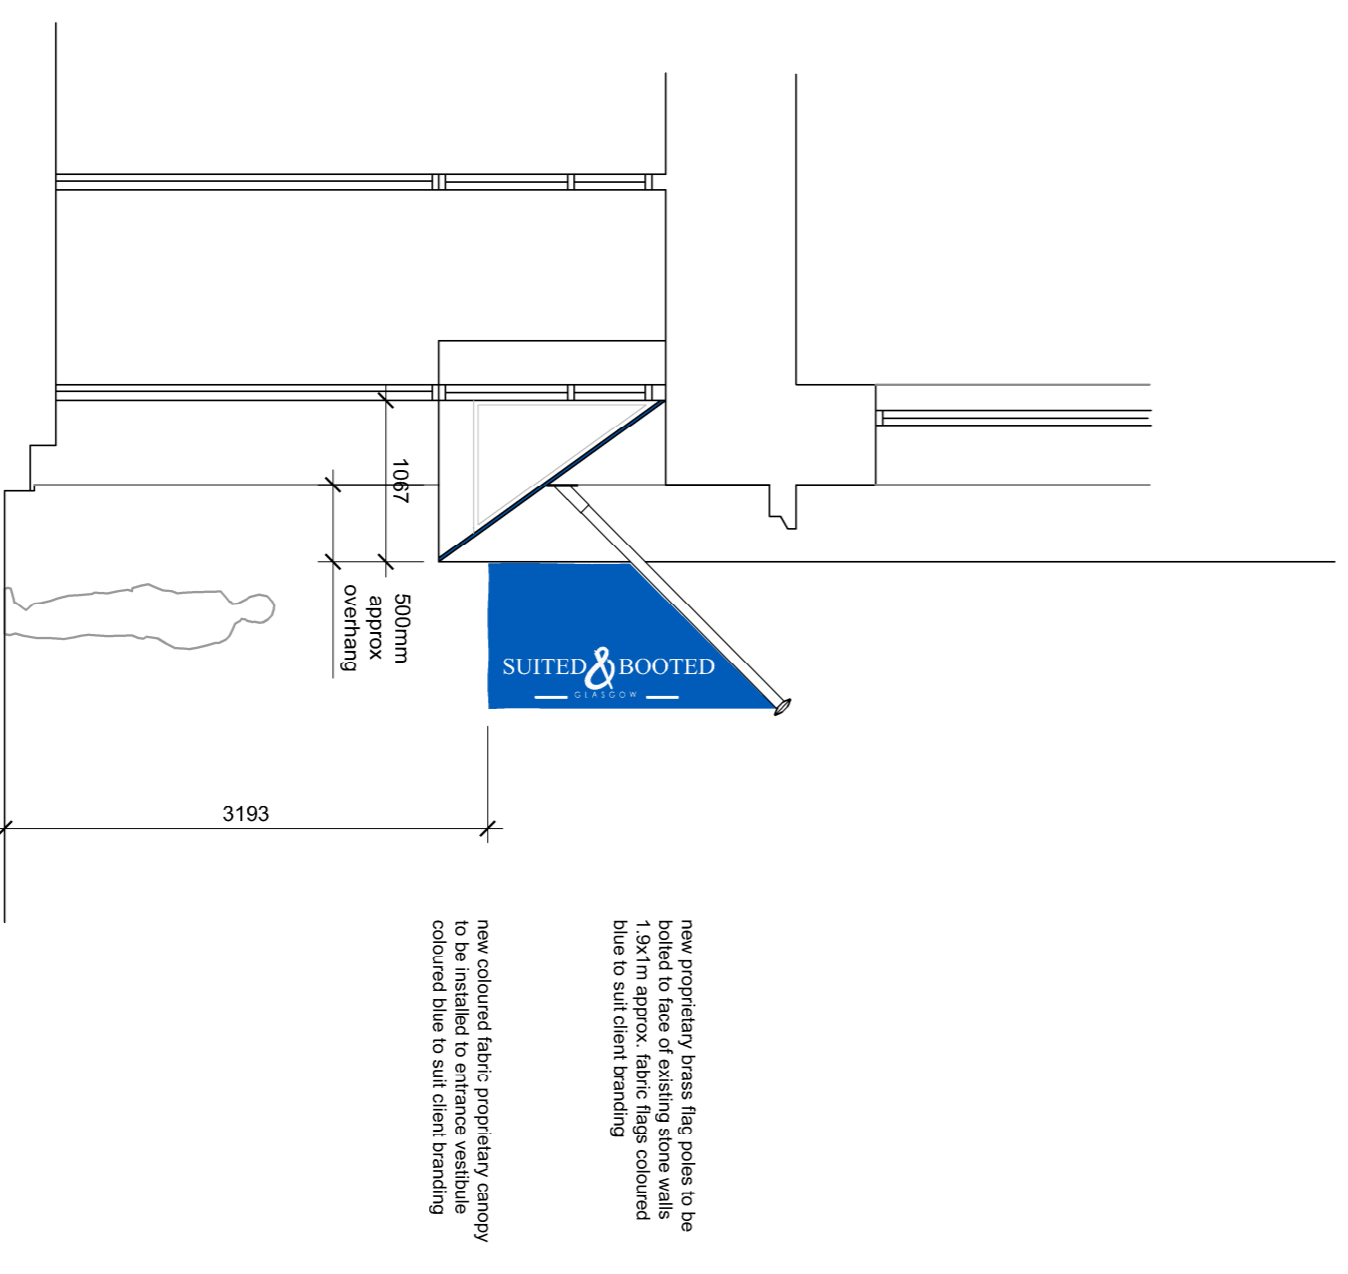
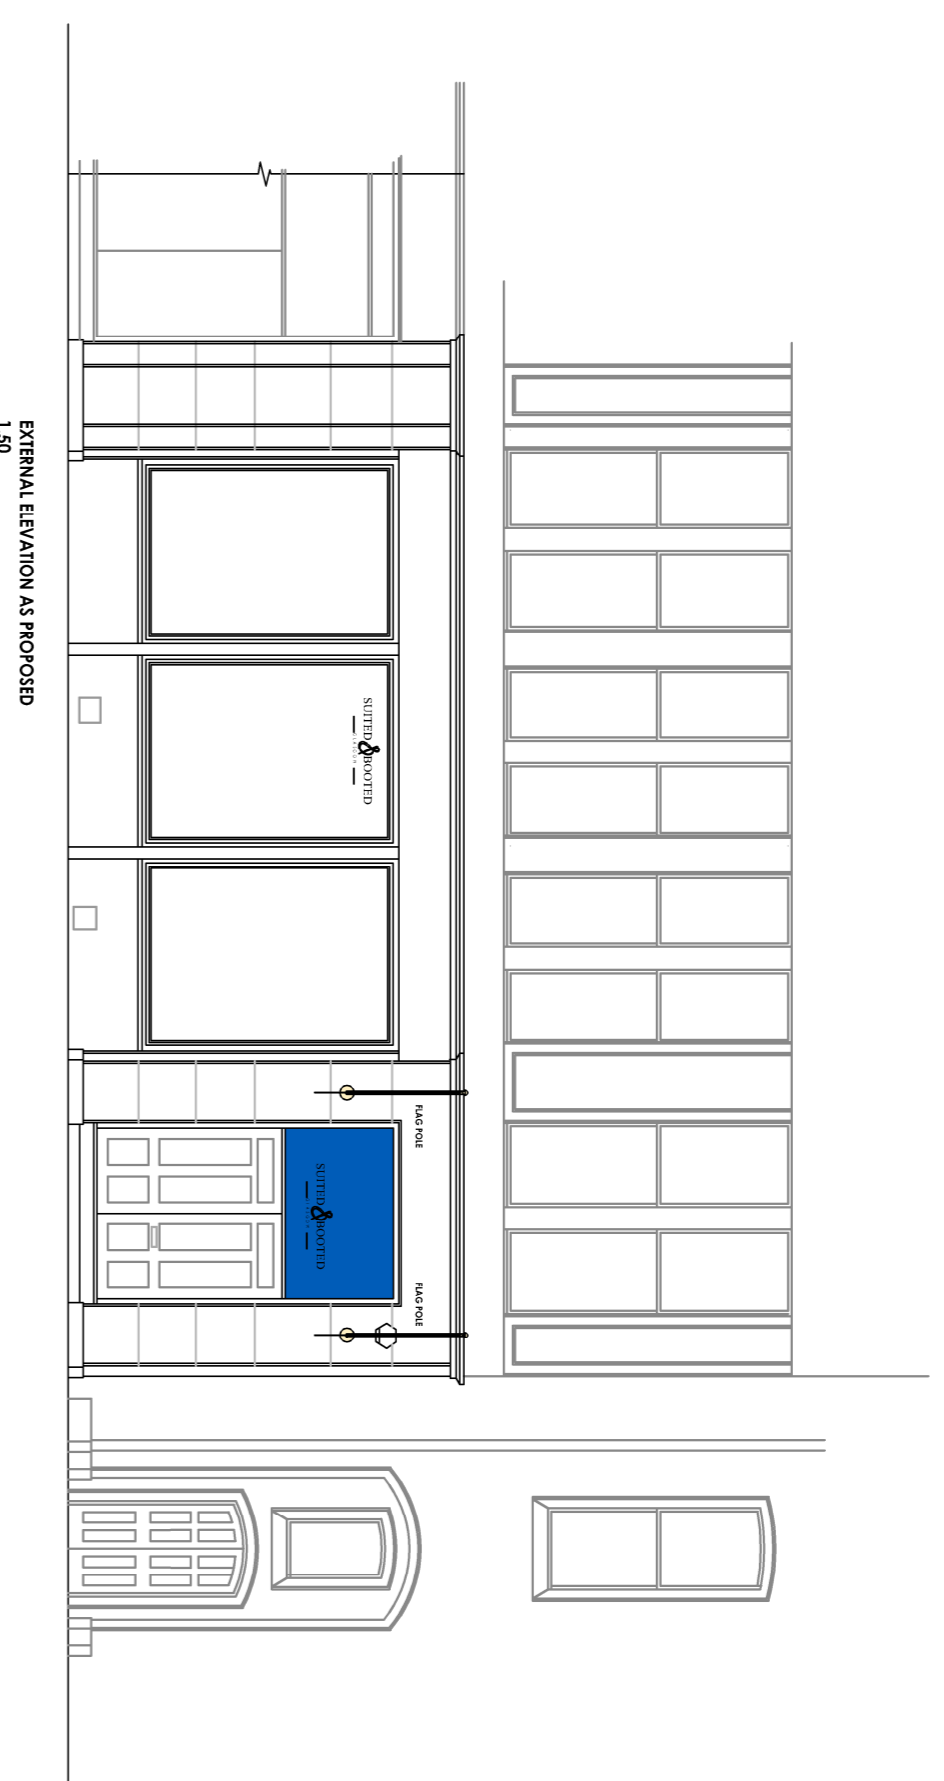


NOTE
 DO NOT SCALE FROM THIS DRAWING.
 IF IN DOUBT, ASK.
 THIS DRAWING IS THE PROPERTY OF
 LUCID INTERIORS LTD AND MUST NOT BE COPIED
 REPRODUCED OR DISCLOSED WITHOUT PRIOR
 WRITTEN PERMISSION

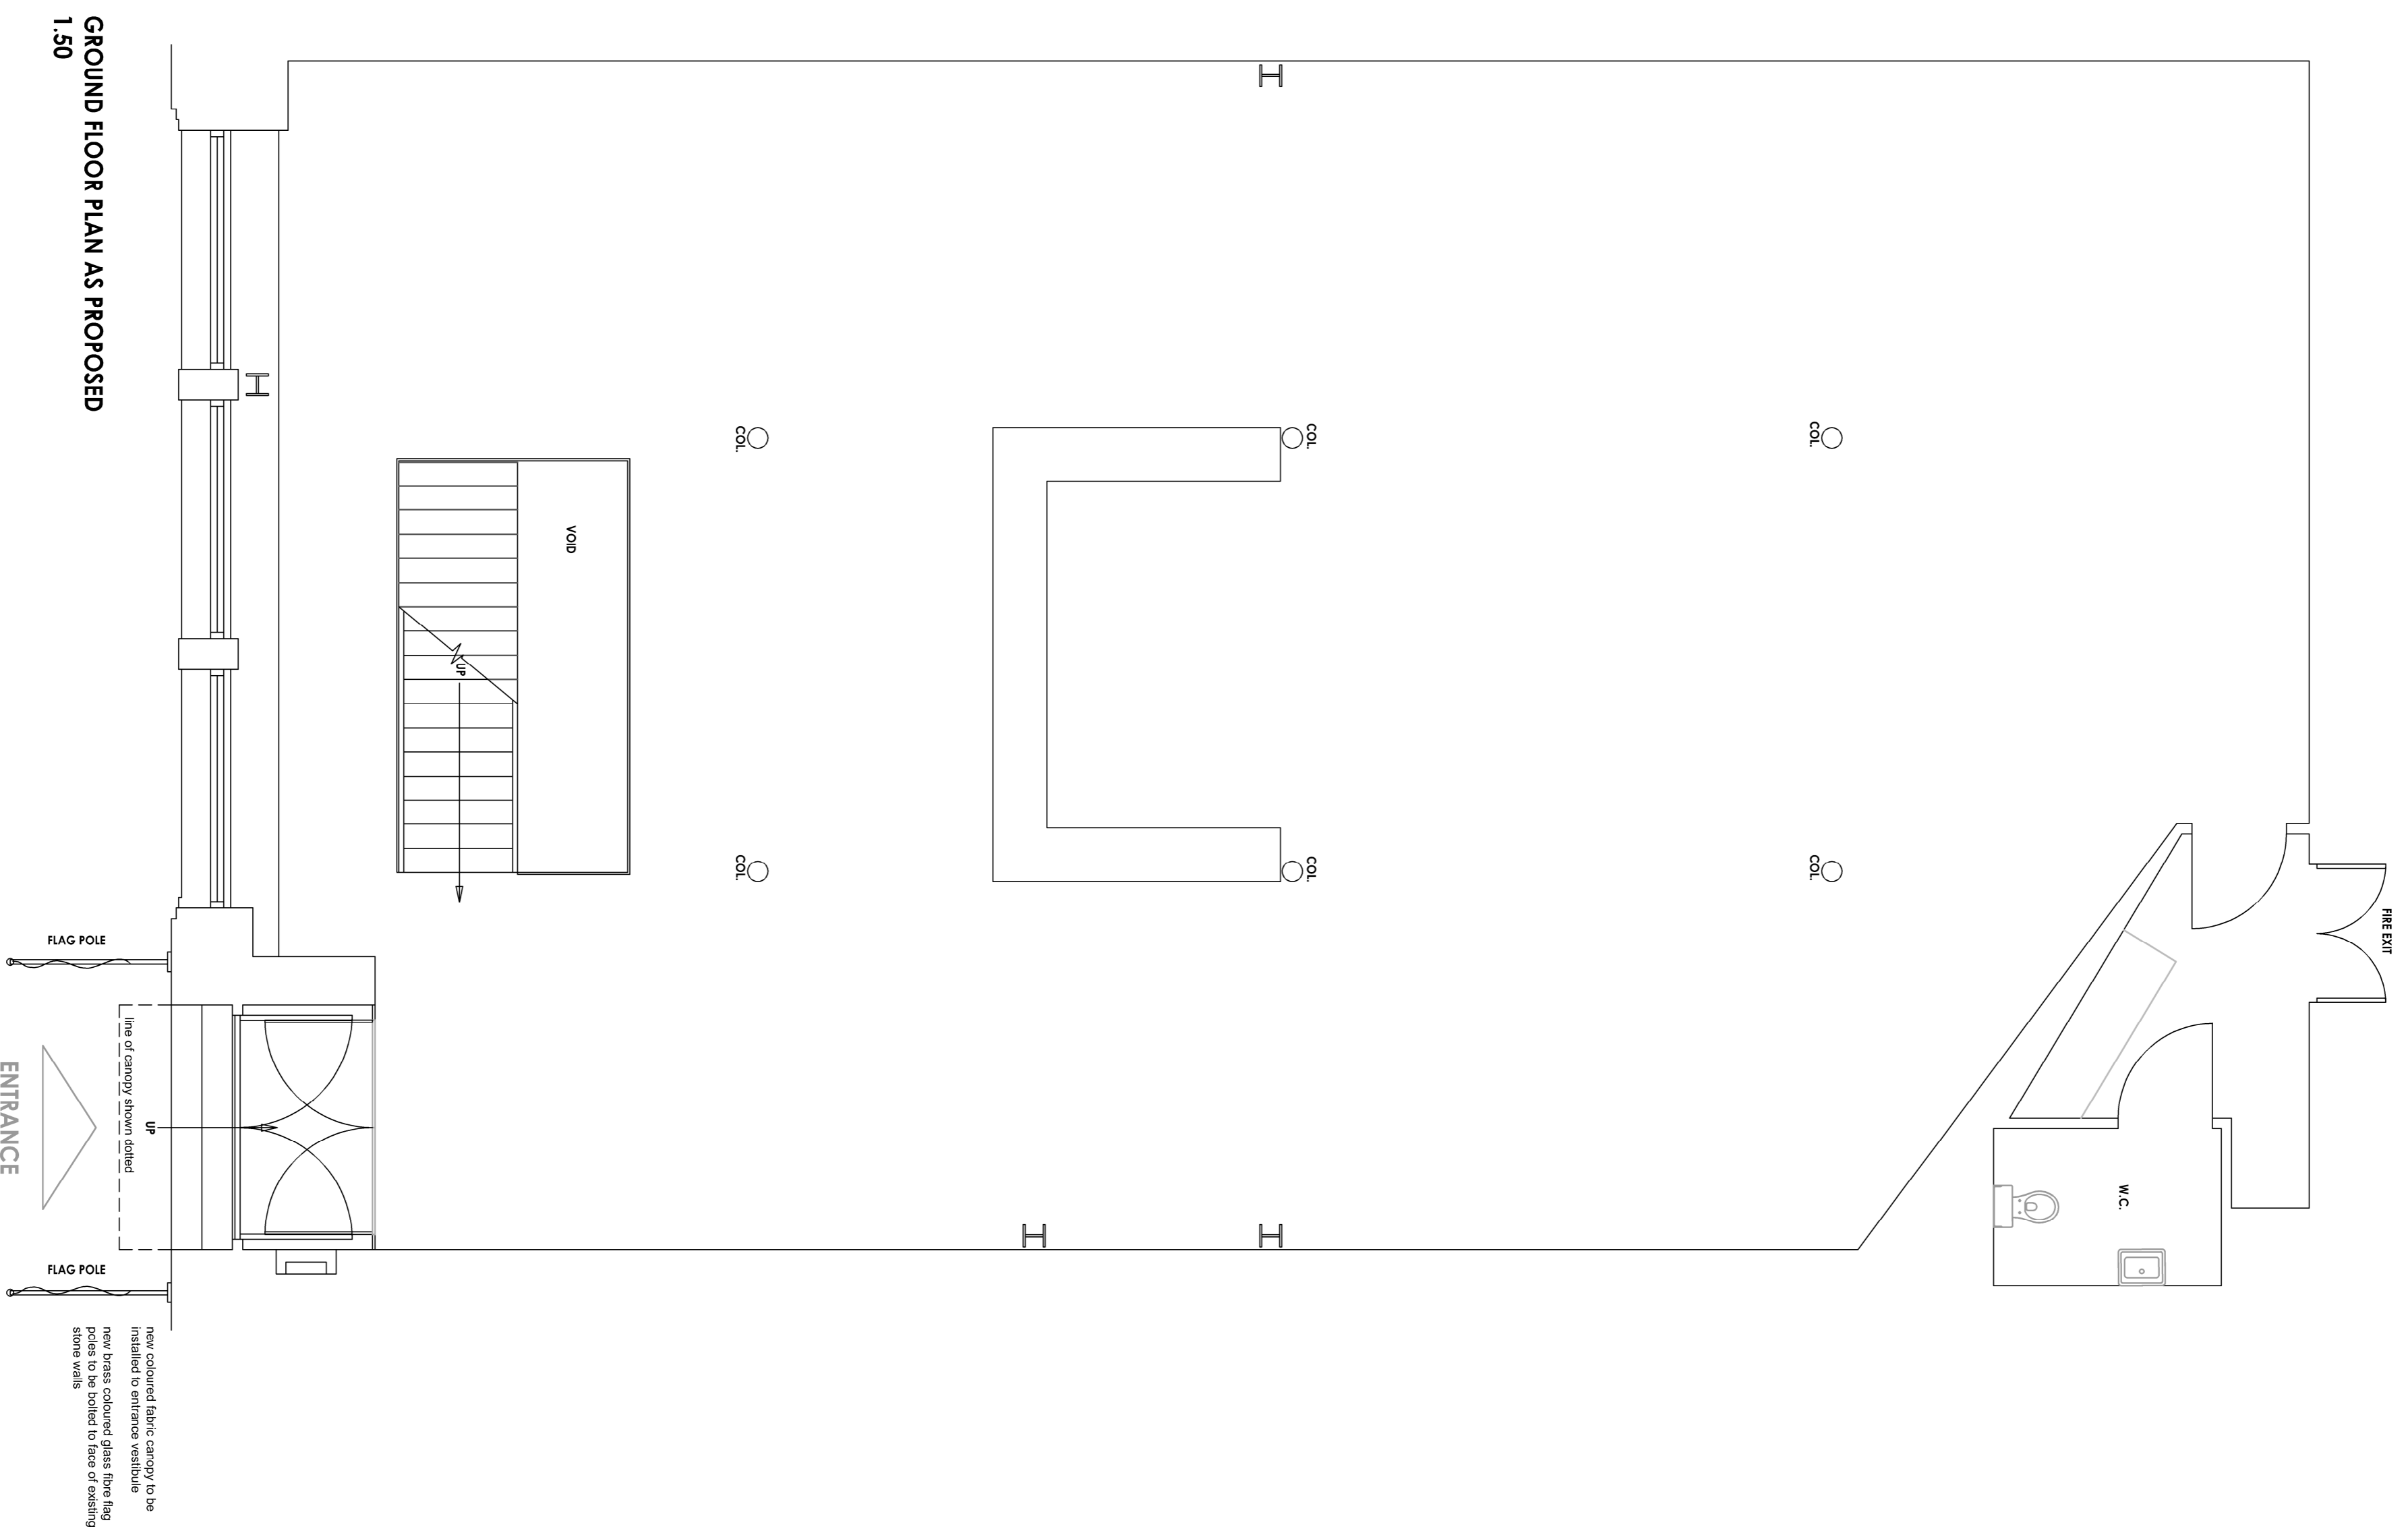

REVISION	DATE	NOTES
CLIENT		
CLIENT		
SUITED & BOOTED DUBAI		
PROJECT		
PROPOSED NEW CANOPY & FLAGPOLES		
18 MONTROSE STREET GLASGOW		
DRAWING TITLE		
PROPOSED DRAWINGS		
ISSUE STAGE		
PLANNING		
DATE	DRAWN BY	SCALE
JAN 24	BD	1:200 (A1)
DRAWING NUMBER:		REVISION
419-PLA-002		

LUCID

Bellchouston Business Centre, 423 Polley Road West Glasgow G51 1FZ
 0141 404 6273 www.lucidinteriors.co.uk hello@lucidinteriors.co.uk