



1:1250

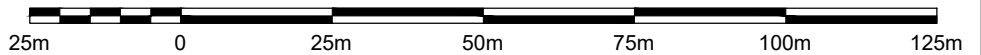

©2024 COPYRIGHT OF DTA

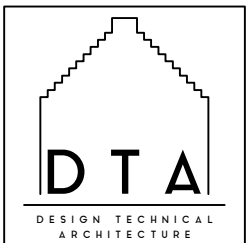

9 MONTGOMERY STREET
THE VILLAGE
EAST KILBRIDE
GLASGOW
G74 4JS

TEL : 01355 260909
HELLO@DTA.SCOT

Client Mr Mohammed Ali-Irshad & Dr Summon Ramzan BDS			
Project Plot 1, Busby Road, Carmunnock			
Title Location Plan			
Job No Z1.09	Drawing No L(0-) 00	Rev	
Date Jan 24	By GR	Scale 1:1250	Size A4

