



Balustrade feature by Landlords


Existing timber panel (replace if necessary-to be discussed) and paint to match light grey RAL 7030 Stone Grey

Folded aluminium panel set back from fascia and finished Dark Grey RAL 7024



Non illuminated projecting sign in colours & finishes to match fascia. Letters flat cut

NON ILLUMINATED FASCIA

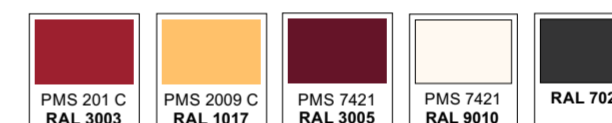

SPECIFICATION FOR FASCIA SIGN:

Bayne's
To be produced in built up stainless steel with a 65mm return.
All letters to be finished with a powder coat. **RAL 3005**
With flat cut aluminium face letter all powder coated to **RAL 9010**.
fixed to built up letter

Wheatsheaf Logo
Flat cut aluminium logo and letters all powder coated to **RAL 1017**


Family Bakers
Flat cut aluminium logo and letters all powder coated to **RAL 1017**

New **Plasticol perforated Roller shutters** to 3NO windows & over doorway. Shutter & guides colour to match Dark grey RAL 7024 (Recessed guides).

Pilasters- face & ingoes to have all new timber to take new smooth render & painted out with suitable masonry paint Dulux Sandstorn BS08B17. to base of pilaster (100mm high) Dark grey RAL 7024

Proposed Shopfront
scale 1:25

SCALE BAR

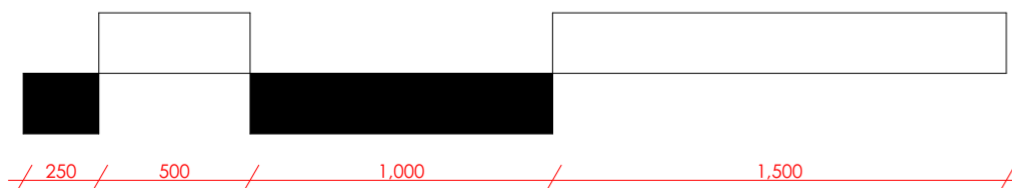

Timber rail below stallriser files and projects above black quarry tile

Contract quality porcelain exterior grade tiles in brick bond effect to front of stallriser. Tiles TBC. Natural colour finish.

Black quarry tiles to plinth & ramped entrance platt. Supplied by Main Contractor. 100mm x 100mm

Lockable timber painted doors (panelled at base with OG detail) door to have hold open facility. Doors will be open during trading hours. Satin stainless effect 'C' cranked door handles to both sides.

Shopfront frame & glazed door formed in exterior grade mahogany for a painted finish. Glazing beads to have 'OG' detail.

All painted externally & internally- Paint colour Dulux Weathershield exterior 'glass' system to exterior to match Sandstone BS08B17. (1 coat primer, two coats undercoat, & one coat gloss).



341 Cambusnethan Street
Wishaw
North Lanarkshire
ML2 8PW
M: 07912 142977

PROJECT
SM Bayne & Co Ltd.
1852 Paisley Road West
Glasgow G52 3TW

DRAWING
Proposed Shopfront

DRAWN BY DATE
Jackie Muir 13.02.24

DRAWING SCALE SHEET SIZE
1:25 A2

DRAWING NUMBER
SMB/CARD/01