


1 GA Level 05 - GA Presentation
1 : 250

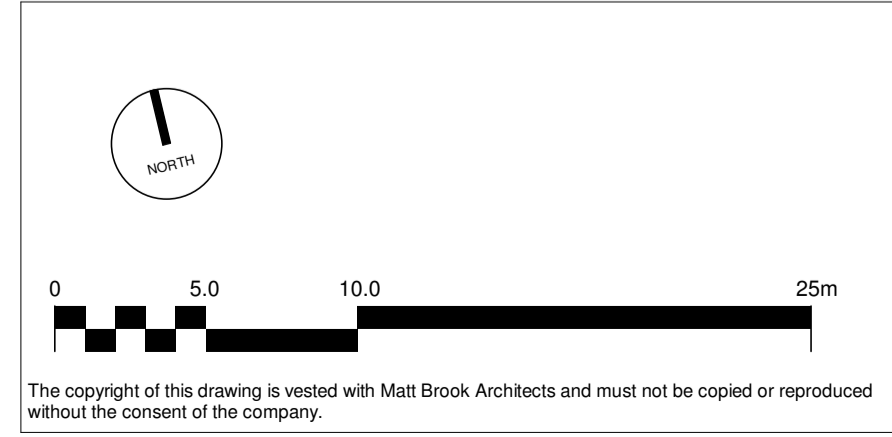

Rev.	Description	Date	Drawn	Chk.
P04	Planning Issue	14/02/24	ET	JD
P03	Issued for Information	24/04/2023	ET	JD
P02	Massing Updated	12/04/2023	ET	JD
P01	First Issue	27/10/2022	EM	JD

Accommodation Type

 1 Bed Accessible	 Studio Units
 1 Bed Units	
 Amenity - Student	
 Core	
 En-suite Cluster	
 Plant / Back of House	

Client:
Fusion
Project:
Sauchiehall Street
Drawing Title:
**Proposed Fifth Floor
GA Plan**
Drawing Status:
PLANNING

MattBrookArchitects
St George's Gardens
1F Spinners Way
Manchester, M15 4UJ
0161 806 1396

Drawing No. SAU-MBA-B1-05-DR-A-2006	Revision P04
Drawn DM	Checked JD
Paper Size A1	Scale 1 : 250
Date 11/23/20	

The copyright of this drawing is vested with Matt Brook Architects and must not be copied or reproduced without the consent of the company.