

Legend

- Site Boundary
- u1b5 - Buildings

Secondary Codes:

90- Commercial Building

Do not scale this map

Client
JLL

Project
Fusion, Sauchiehall Street

Title
Habitats Plan

Status
DRAFT

Drawing No. 177947-QGIS002	Revision -	Date 16 May 2023
Drawn RB	Checked JEP	Approved

Scale
1:500 @ A3

Rev	Date	Amendment	Initials
-	-	-	-



8 Eagle Street, Craighall Business Park, Glasgow, G4 9XA.
T: 0141 341 5040 E: info@envirocentre.co.uk
W: www.envirocentre.co.uk

F PHOTOGRAPHIC RECORD



Photo 1: Outside of the building (site)



Photo 2: PRF- gap above the shutter, in the northern aspect.

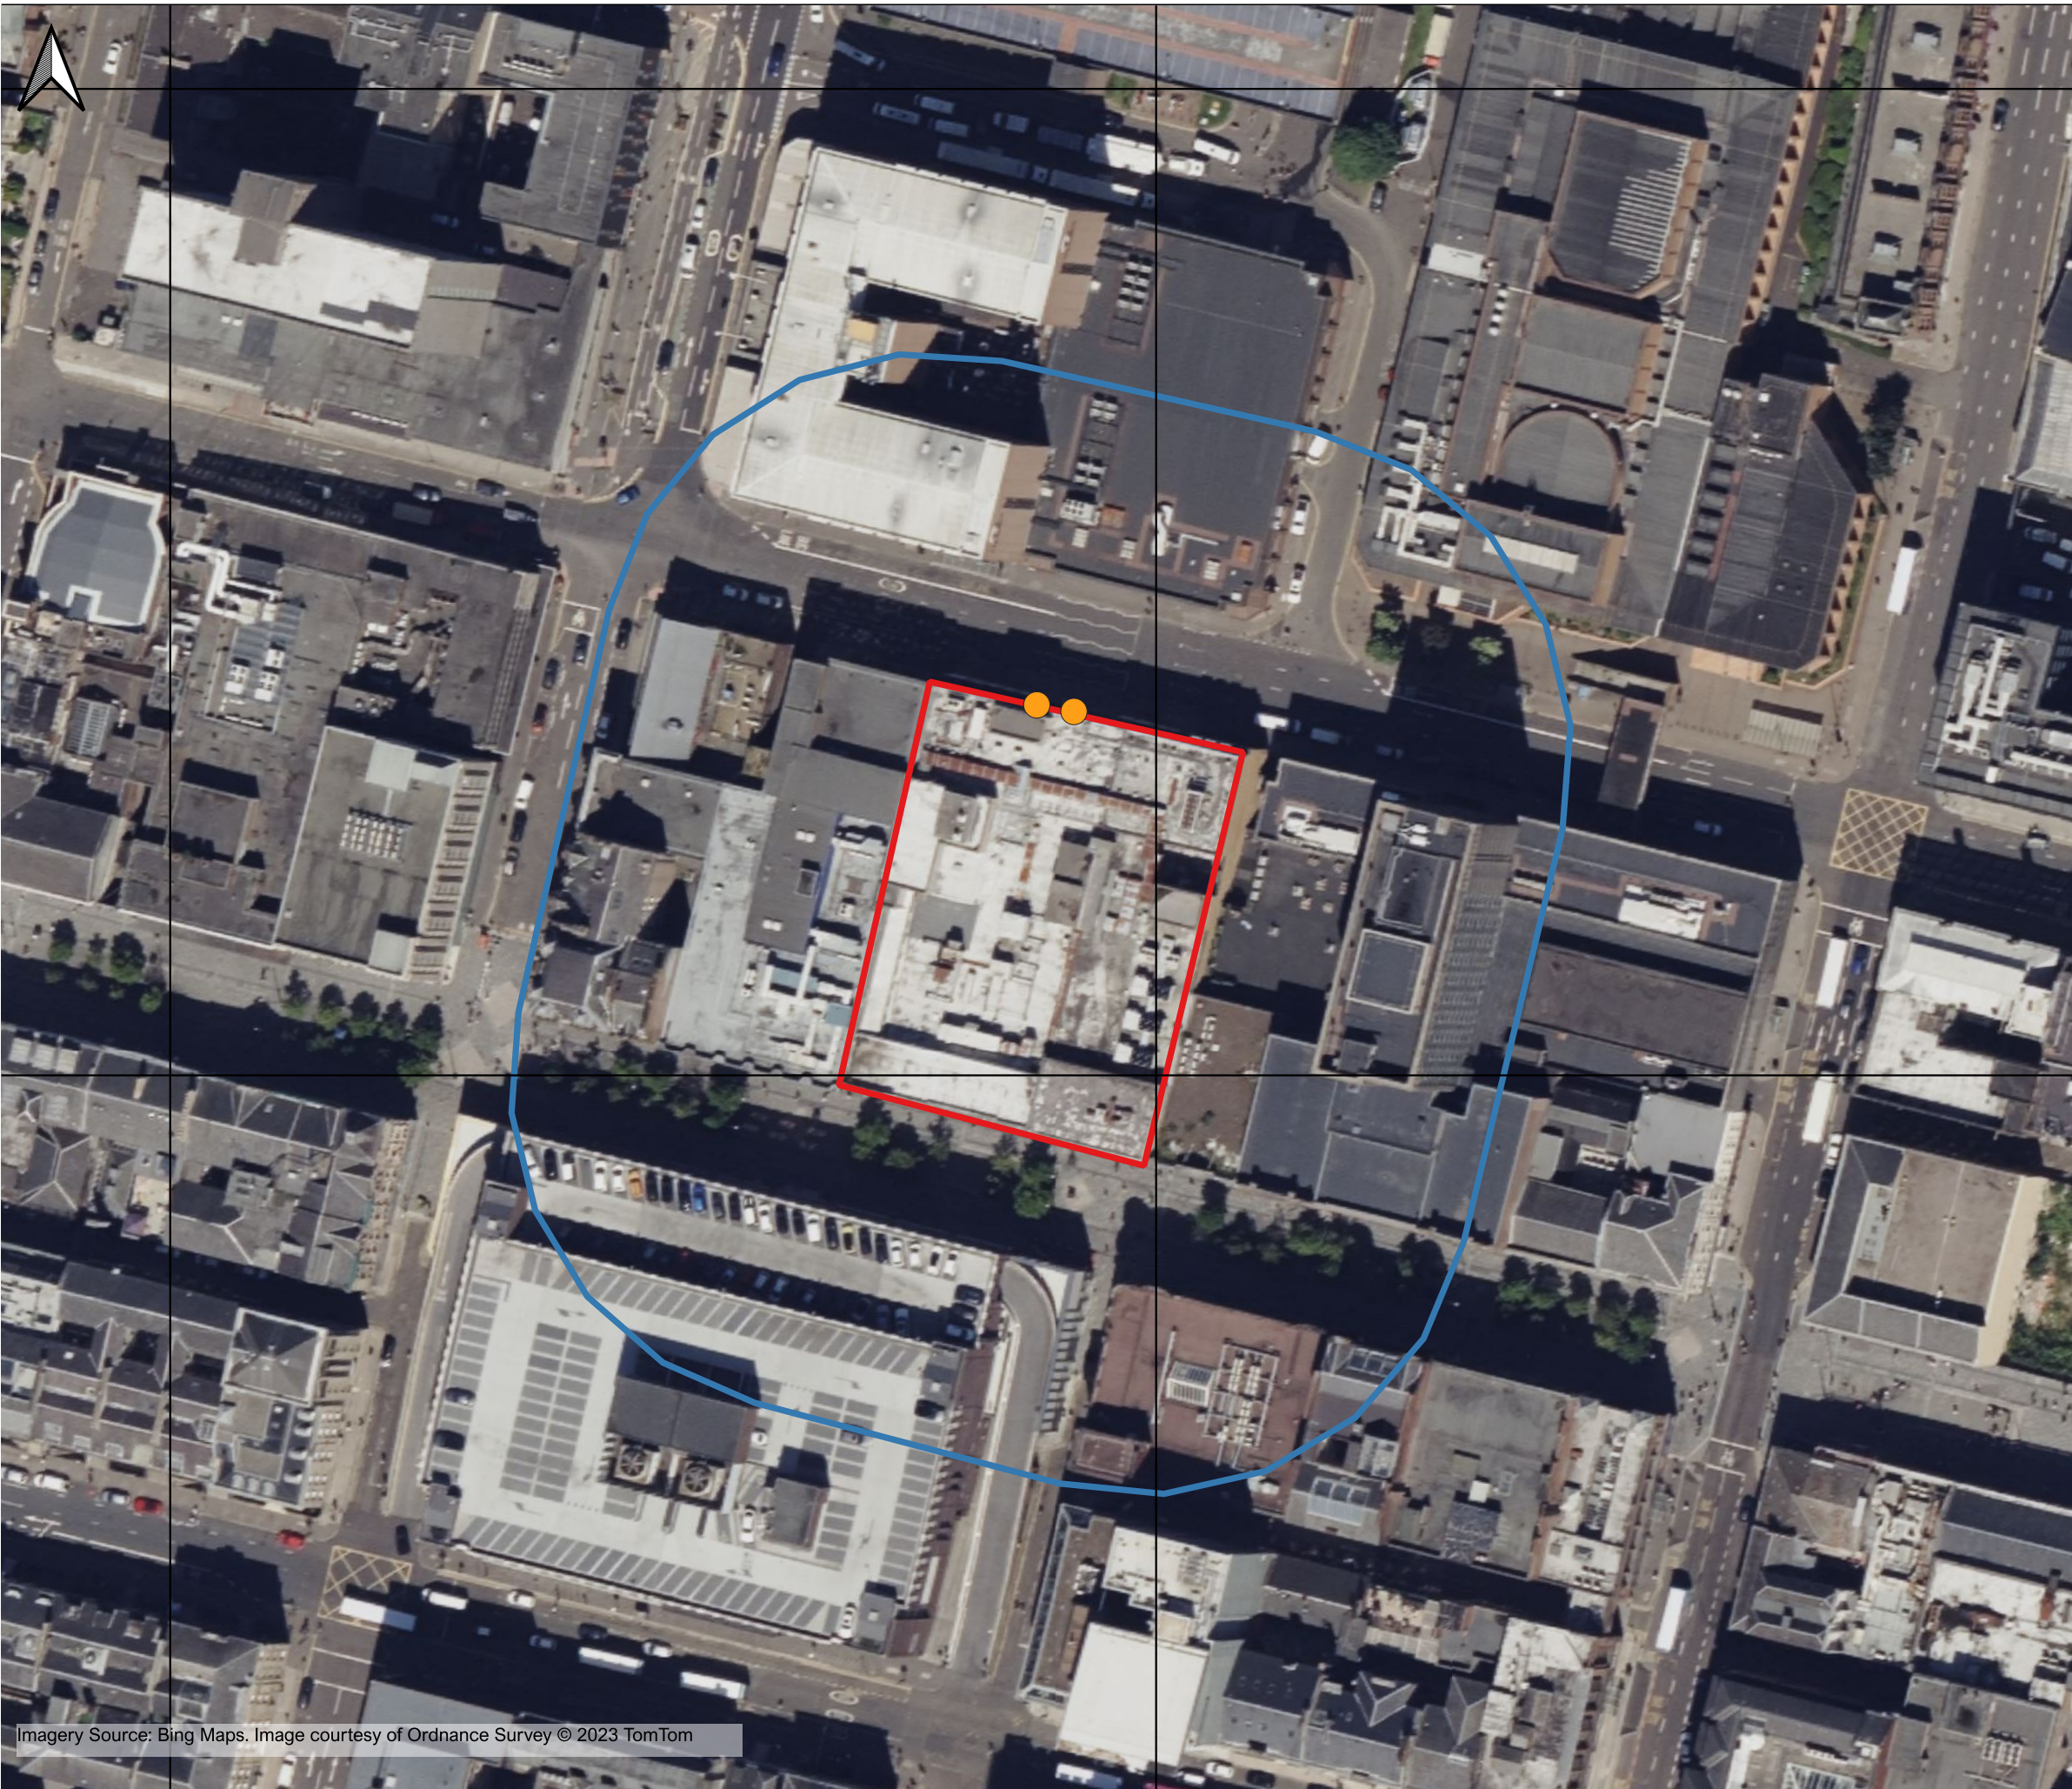


Photo 3: PRF- loose roofing felt on ledge, in the northern aspect.



Photo 4: Potential nesting gull on the roof of the site.

G FAUNAL RESULTS PLAN



Legend

- Site Boundary
- 50m buffer
- Potential Roost Feature

Do not scale this map

Client
JLL

Project
Fusion, Sauchiehall Street

Title
Faunal Results Plan

Status
DRAFT

Drawing No. 177947-QGIS003	Revision -	Date 16 May 2023
Drawn RB	Checked JEP	Approved

Scale
1:1,000 @ A3

Rev	Date	Amendment	Initials
-	-	-	-



8 Eagle Street, Craighall Business Park, Glasgow, G4 9XA.
T: 0141 341 5040 E: info@envirocentre.co.uk
W: www.envirocentre.co.uk