


1 GA Level 15 - GA Presentation

1 : 250

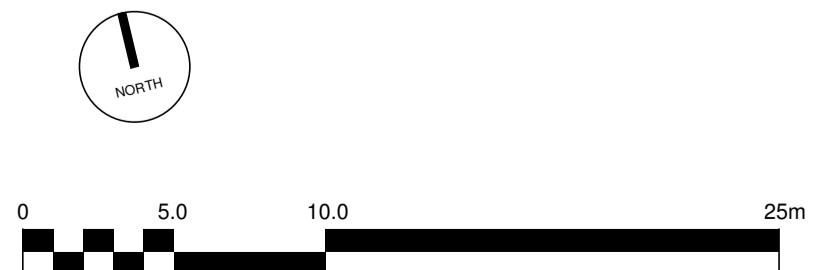

The copyright of this drawing is vested with Matt Brook Architects and must not be copied or reproduced without the consent of the company.

Rev.	Description	Date	Drawn	Chk.
P02	Planning Issue	14/02/24	ET	JD
P01	Planning adjustments	01/02/24	MD	JD

Accommodation Type

- Core
- Studio Units

Client:
Fusion

Project:
Sauchiehall Street

Drawing Title
Proposed Fifteenth Floor

Drawing Status
PLANNING

MattBrookArchitects

St George's Gardens
1F Spinners Way
Manchester, M15 4UJ
0161 806 1396

Drawing No. SAU-MBA-B1-15-DR-A-2016				Revision P02
Drawn DM	Checked JD	Paper Size A1	Scale 1 : 250	Date 03/22/23