


1 GA Level 00U - GA Presentation
1 : 250

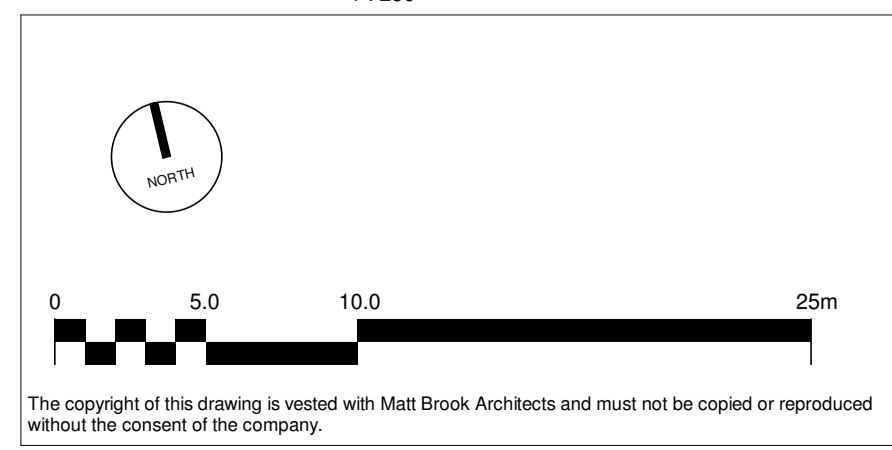

The copyright of this drawing is vested with Matt Brook Architects and must not be copied or reproduced without the consent of the company.

Rev.	Description	Date	Drawn	Chk.
P07	Planning Issue	14/02/24	ET	JD
P06	Substation doors reversed	11/10/2023	ET	JD
P05	Issued for Information	24/04/2023	ET	JD
P04	Missing Updated	12/04/2023	ET	JD
P03	Design Update	24/11/2022	ET	JD
P02	Design Development	01/11/2022	EM	JD
P01	First Issue	27/10/2022	EM	JD

Accommodation Type

- Amenity - Student
- Core
- Plant / Back of House
- Retail

Client: Fusion		MattBrookArchitects <small>St George's Gardens 1F Spinners Way Manchester, M15 4UJ 0161 806 1396</small>	
Project: Sauchiehall Street			
Drawing Title: Proposed Ground Floor GA Plan		Drawing No. SAU-MBA-B1-00-DR-A-2001	Revision P07
Drawing Status: PLANNING	Drawn DM	Checked JD	Paper Size A1
	Scale 1 : 250	Date 27/10/22	