

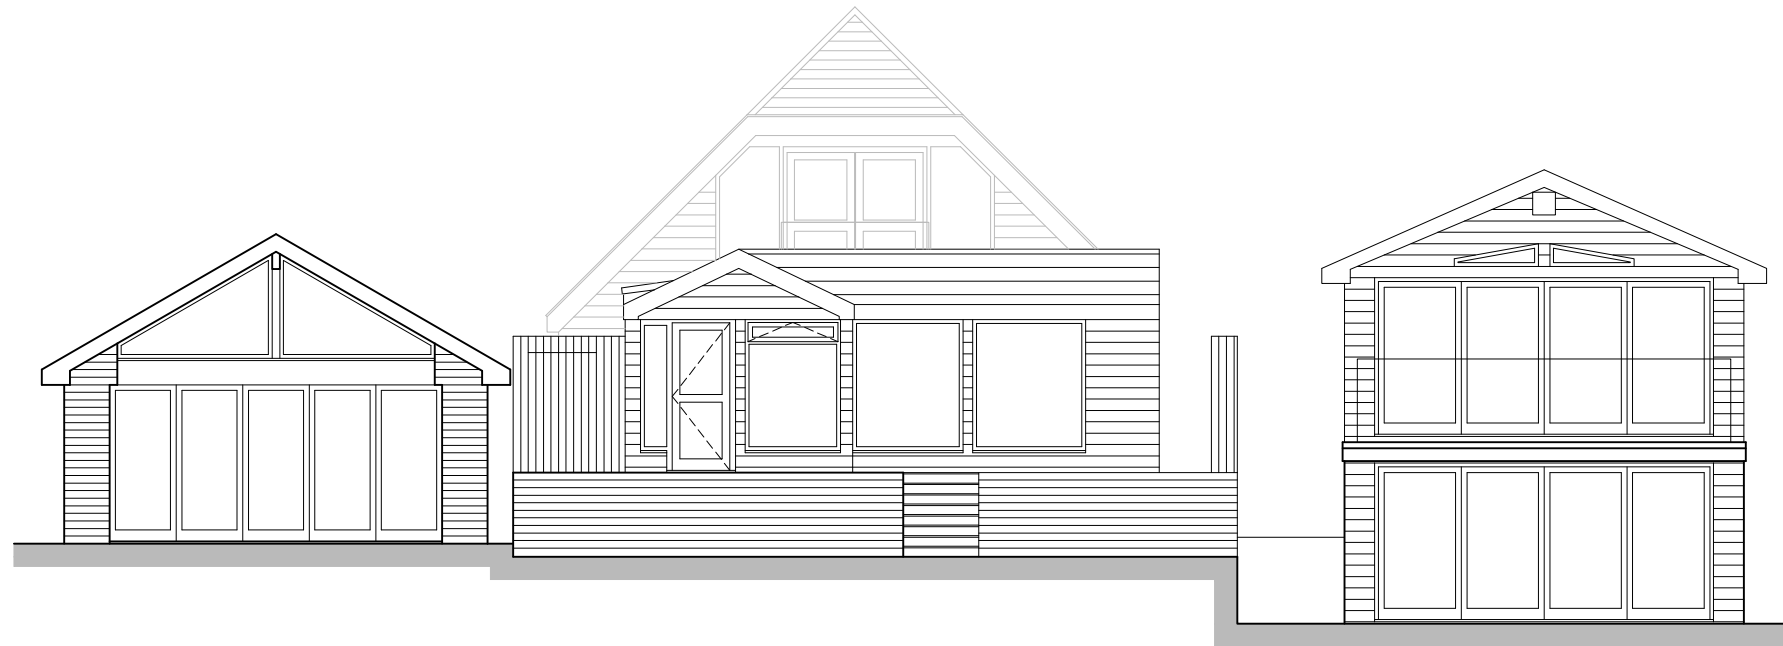


Existing North West Street Scene

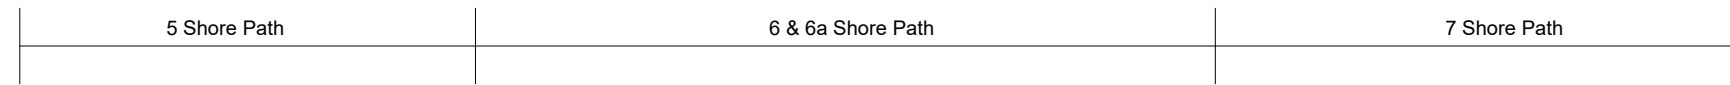

Proposed North West Street Scene

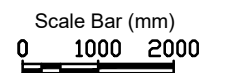

This drawing is the copyright of **Arid design ltd** and may not be altered or reproduced in any way without written permission

Written dimensions to be used at all times. All dimensions to be checked on site by Contractor before commencement of the works.

This drawing is to be read in conjunction with all other relevant Consultants drawings, any discrepancy to be raised prior to commencement.

ARID

**DESIGN & MANAGEMENT
Consultants**

ARID Design Ltd
Tel: 01983 529895
E-mail: info@arid.uk.com

Rev A: Planning Submission Nov 2023

Client: Mr Alex Davey
Project: 6 Shore Path, Gurnard, Cowes,
PO31 8LL

Drawing: Existing and Proposed Street Scenes

Dwg No: 272-10 Scale: 1:100@A3

Rev: A Date: Nov 2023