


**L.S Elevation**  
1 : 200



**R Elevation**  
1 : 200

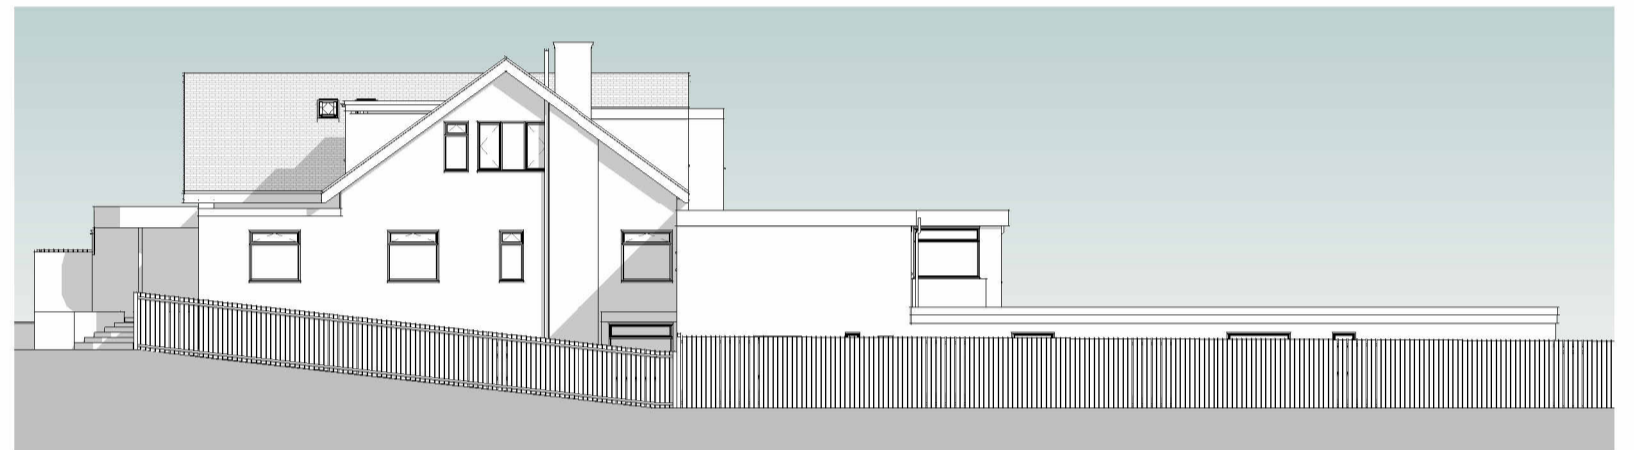


**R.S Elevation**  
1 : 200




**F Elevation**  
1 : 200




**3D View 1**

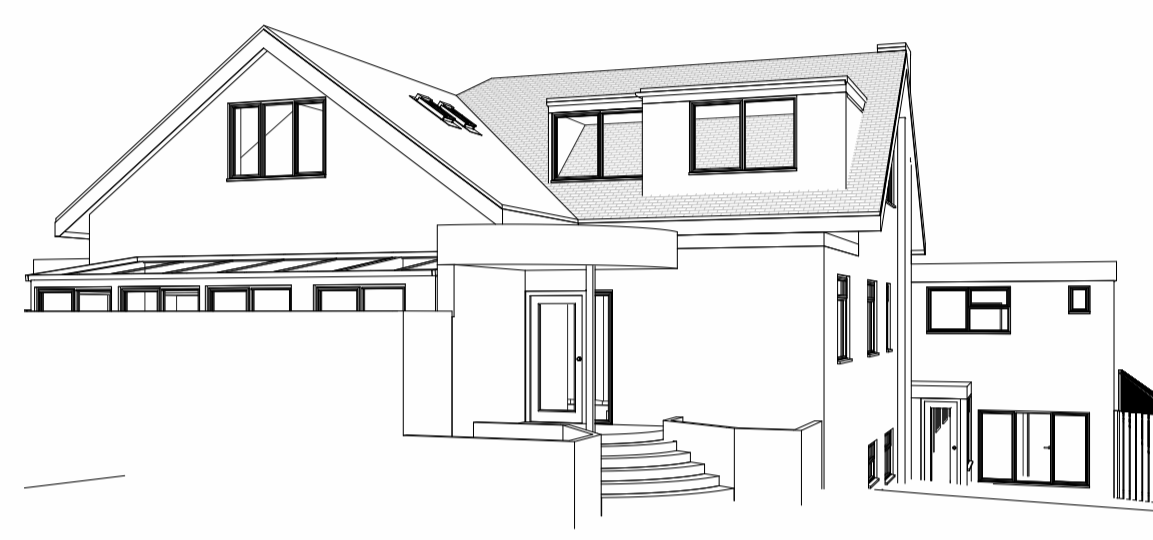

**3D View 2**

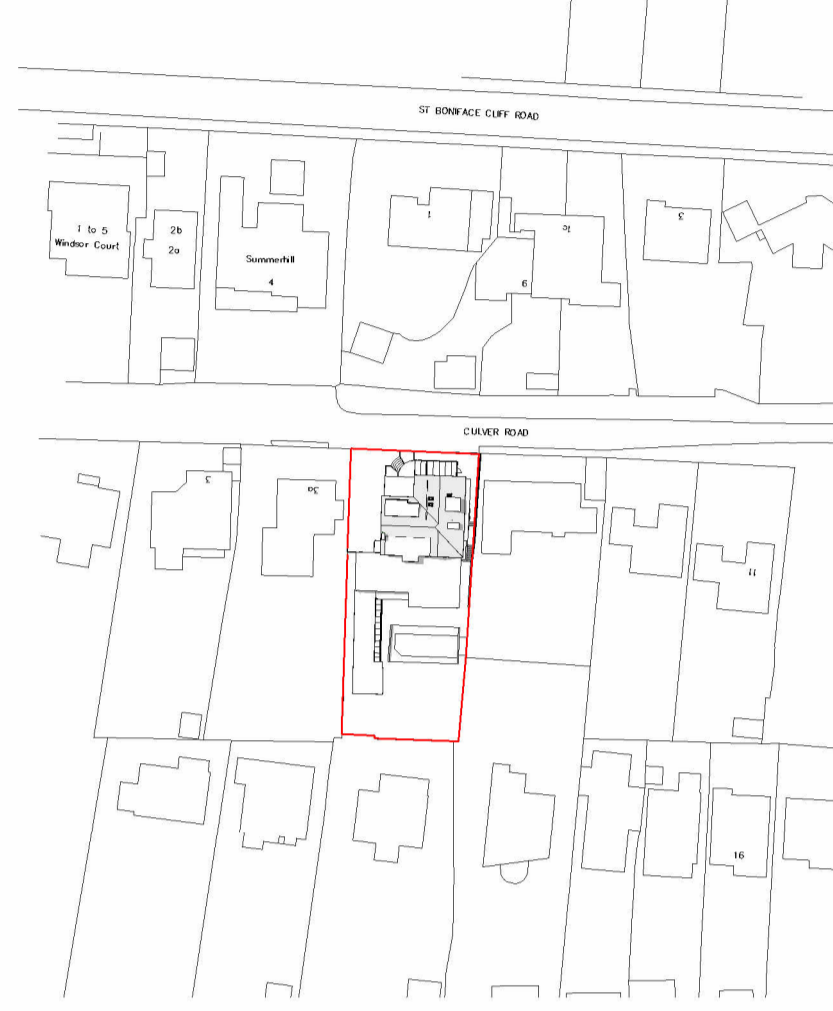


**Location Plan**  
1 : 1250

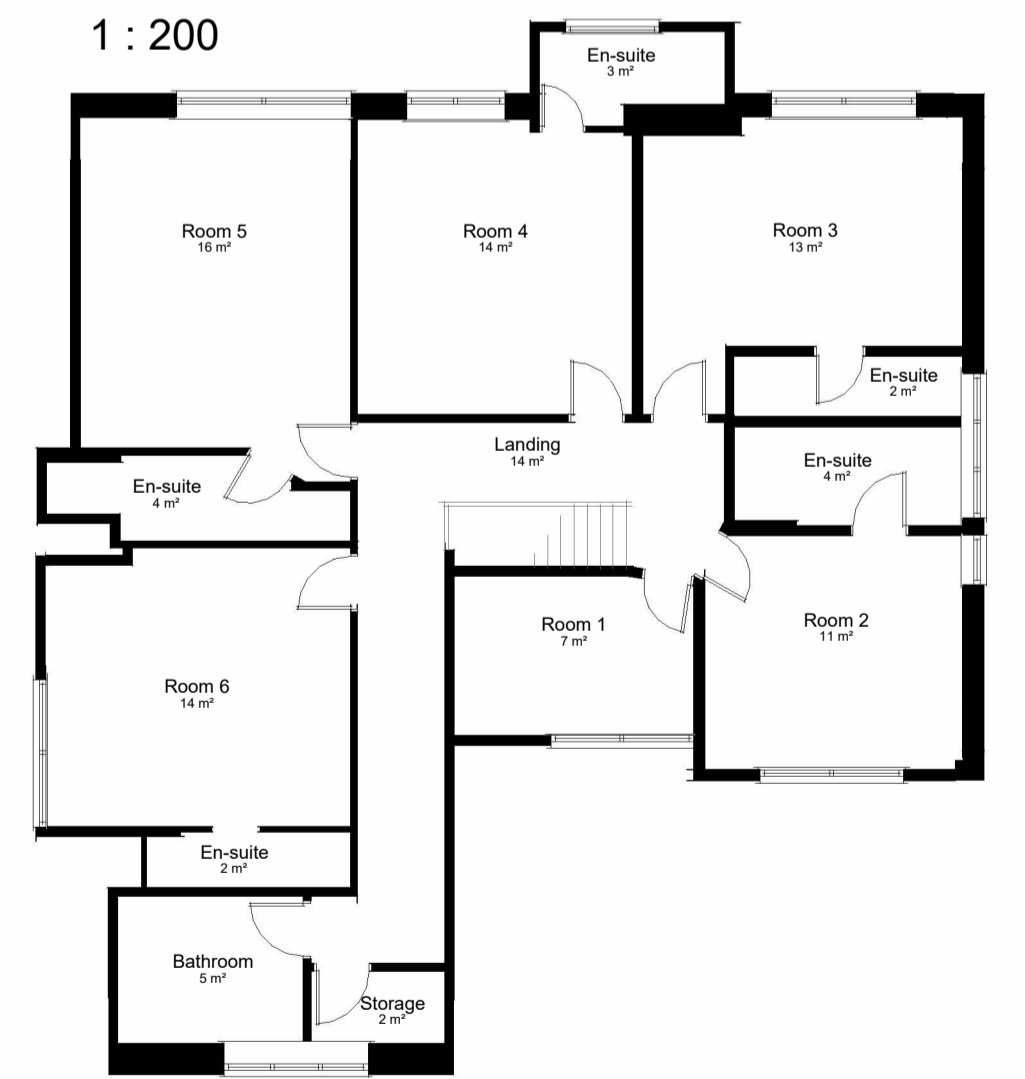

**First Floor**  
1 : 100



**Ground Floor**  
1 : 100

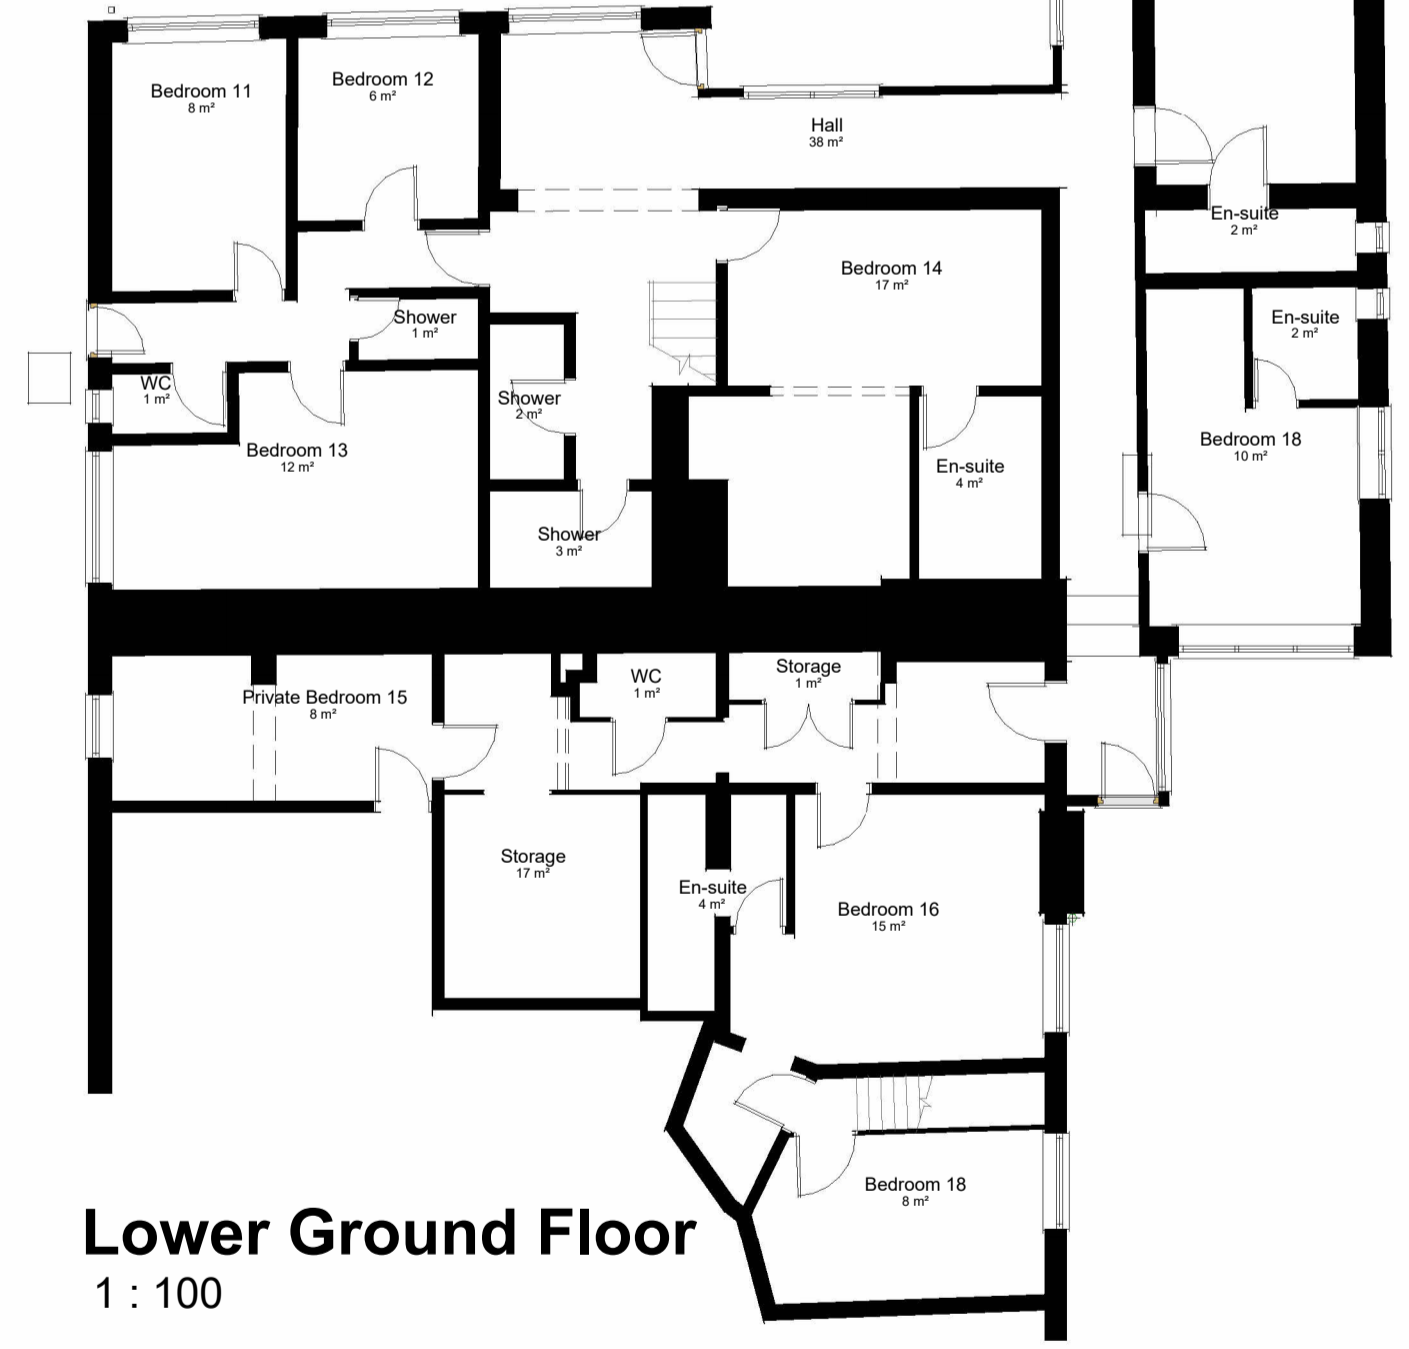

**Lower Ground Floor**  
1 : 100